




1 Survey Plan
L2 Scale: 1:200

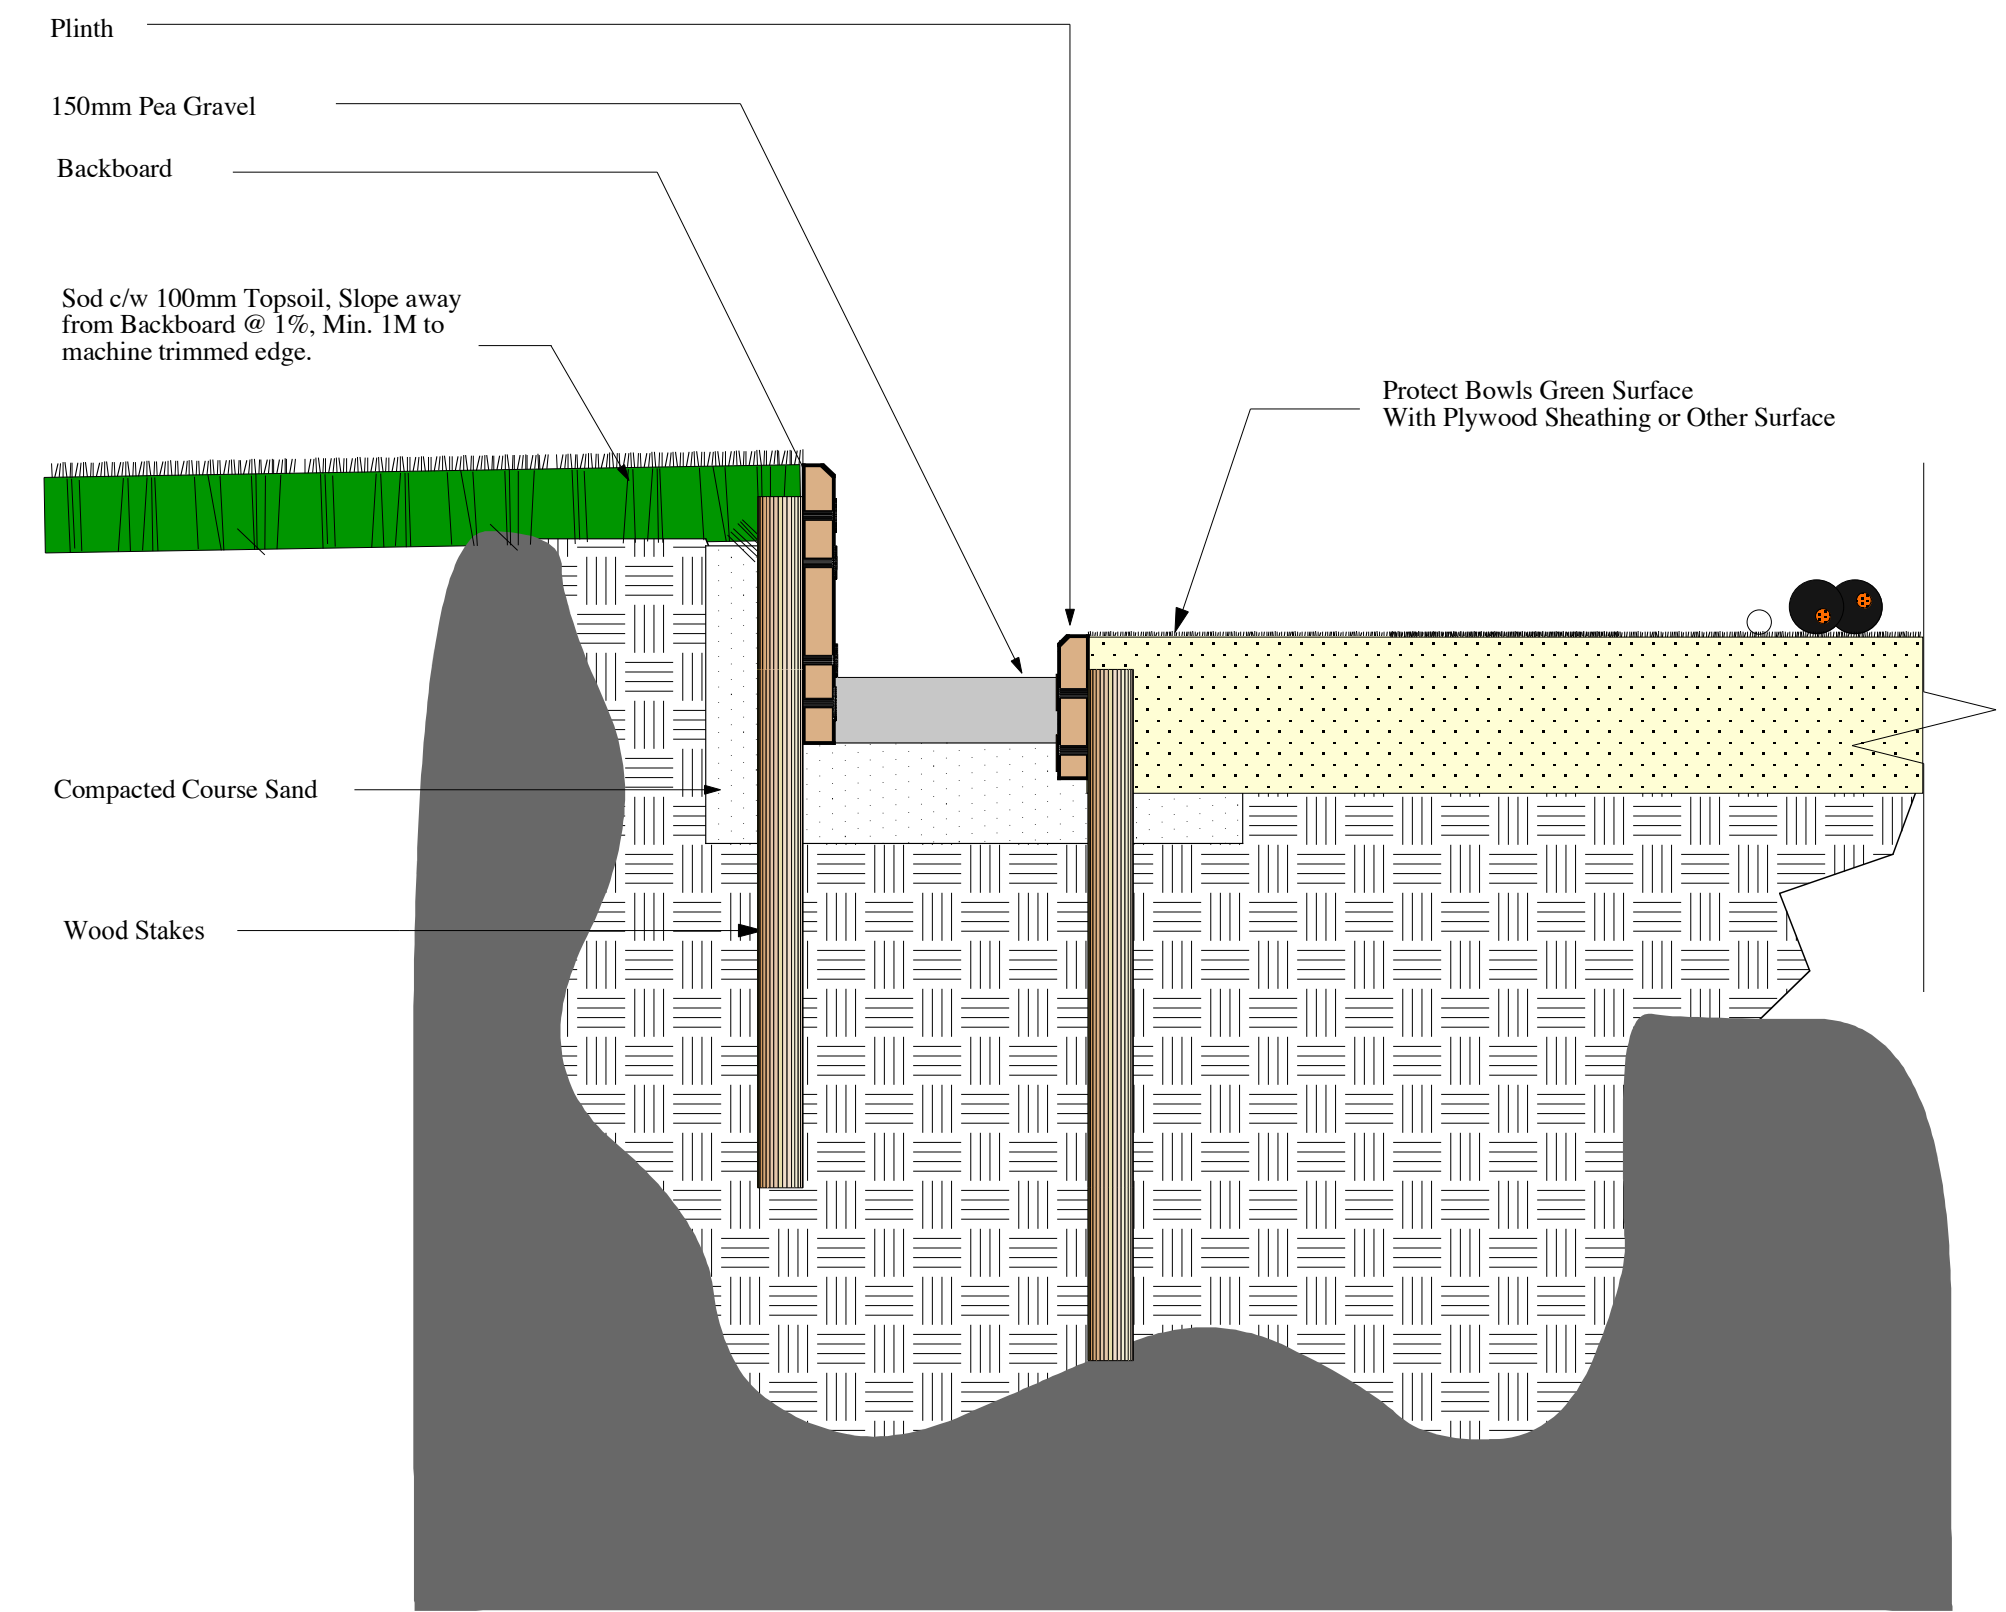

2 Area of Work Section Typical
L2 Scale: 1:10



3 Typical Existing Condition
L2

NOTE:
LOCATION OF UNDERGROUND STRUCTURES AS SHOWN ARE BASED ON THE BEST INFORMATION AVAILABLE BUT NO GUARANTEE IS GIVEN THAT ALL EXISTING UTILITIES ARE SHOWN OR THAT THE GIVEN LOCATIONS ARE EXACT. CONFIRMATION OF EXISTENCE AND EXACT LOCATION OF ALL SERVICES MUST BE OBTAINED FROM THE INDIVIDUAL UTILITIES BEFORE PROCEEDING WITH CONSTRUCTION.

SITE SURVEY: SEG ENGINEERING 11/29/2006 R.HAWKINS.

Manager Parks and Open Space Division
Released For Construction Date

DO NOT SCALE DRAWINGS

5		
4		
3		
2		
1		
0	Re-Tender	11-6-2007

revisions description date

project title
Lawn Bowling Green Renovations
WINNIPEG, MANITOBA

approved by
designed by **DW** scale 1:200
drawn by **DW** date 11 06 2007



drawing title
ST. JAMES (BOURKEVALE)
LAWN BOWLING GREEN

project no.	sheet	revision no.
466-2007	L2	0

