


2 Area of Work Section Typical

L3 Scale: 1:10



North Edge Existing Condition

L3

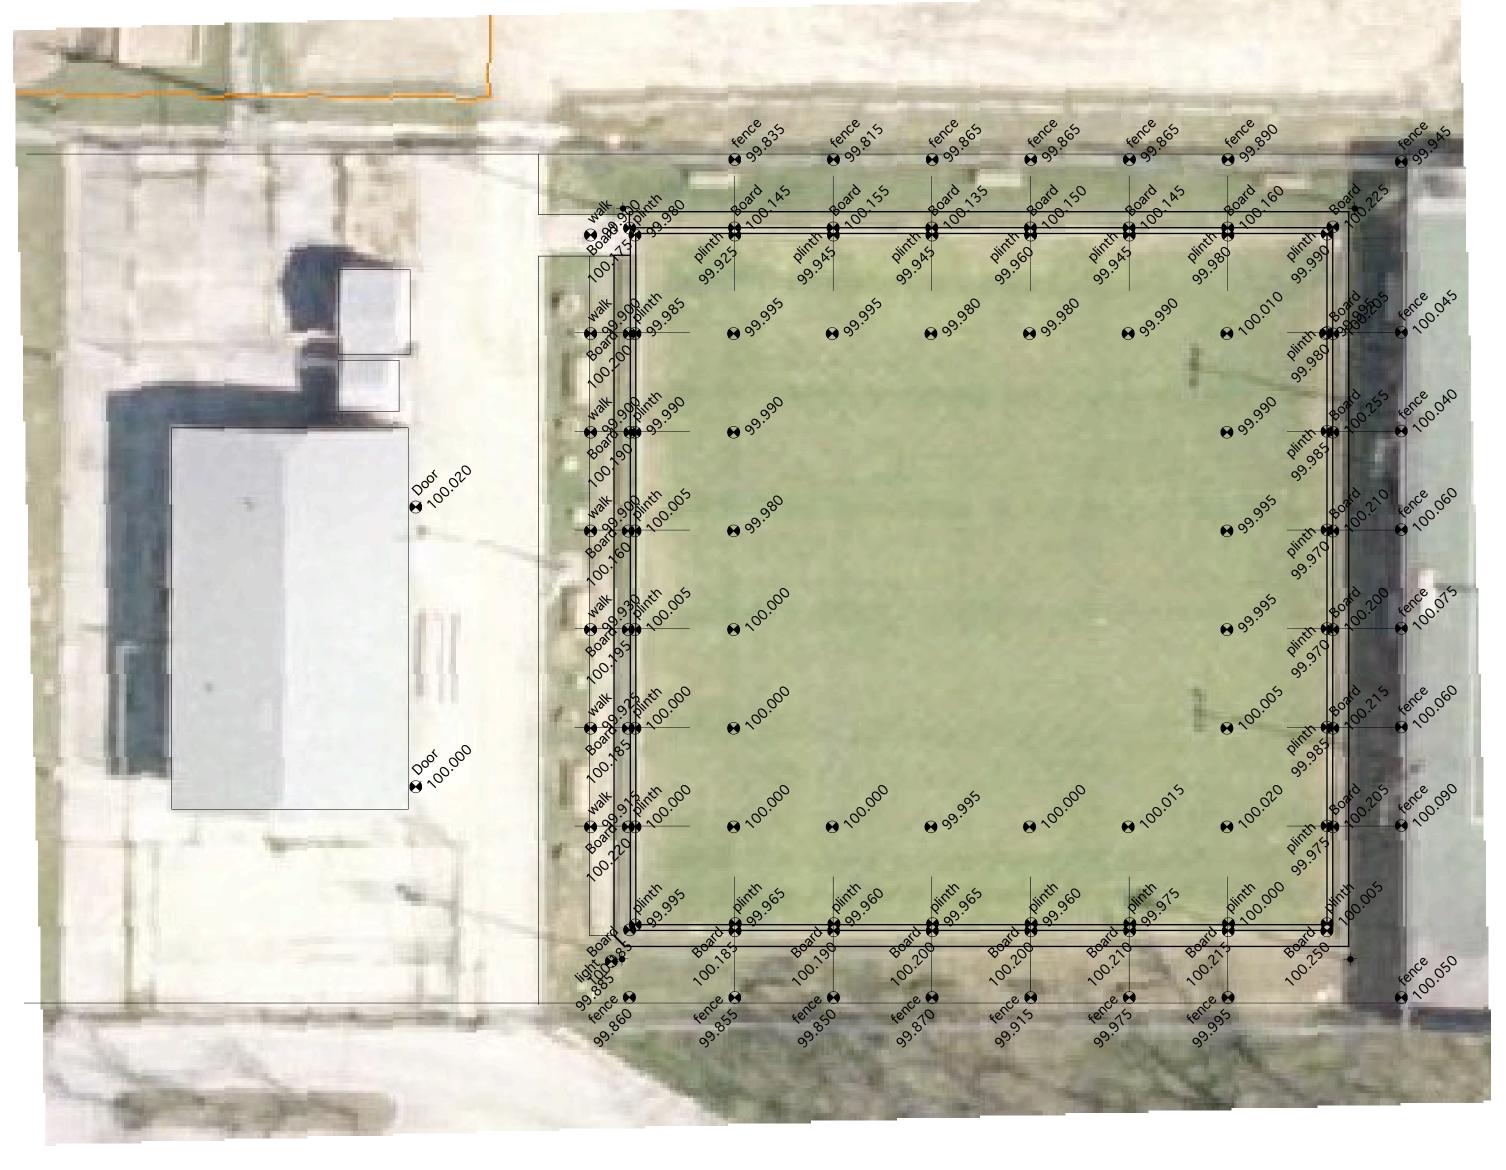

Survey
L3 Scale: 1:200



David Wagner Associates Inc. 4 - 430 River Avenue Winnipeg, Manitoba. R3L 0C6 (204) 452-2426

LANDSCAPE ARCHITECTURE • URBAN DESIGN • GOLF COURSE ARCHITECTURE

LOCATION OF UNDERGROUND STRUCTURES AS SHOWN ARE BASED ON THE BEST INFORMATION AVAILABLE BUT NO GUARANTEE IS GIVEN THAT ALL EXISTING UTILITIES ARE SHOWN OR THAT THE GIVEN LOCATIONS ARE EXACT. CONFIRMATION OF EXISTENCE AND EXACT LOCATION OF ALL SERVICES MUST BE OBTAINED FROM THE INDIVIDUAL UTILITIES BEFORE PROCEEDING WITH CONSTRUCTION.

SITE SURVEY: DWA 4.18..2007

Manager Parks and Open Space Division
Released For Construction Dat

DO NOT SCALE DRAWINGS				
5				
4				
3				
2				
1				
0	ReTender	11-6-200		
revisions	description	date		
project title				

Lawn Bowling Green Renovations

WINNIPEG, MANITOBA

	approved by			
	designed by DW	scale 1:200		
	drawn by	date 11 06 2007		



TUXEDO LAWN BOWLING GREEN



no.	sheet	revision no.
66-2007	L3	0