




KEY NOTES:

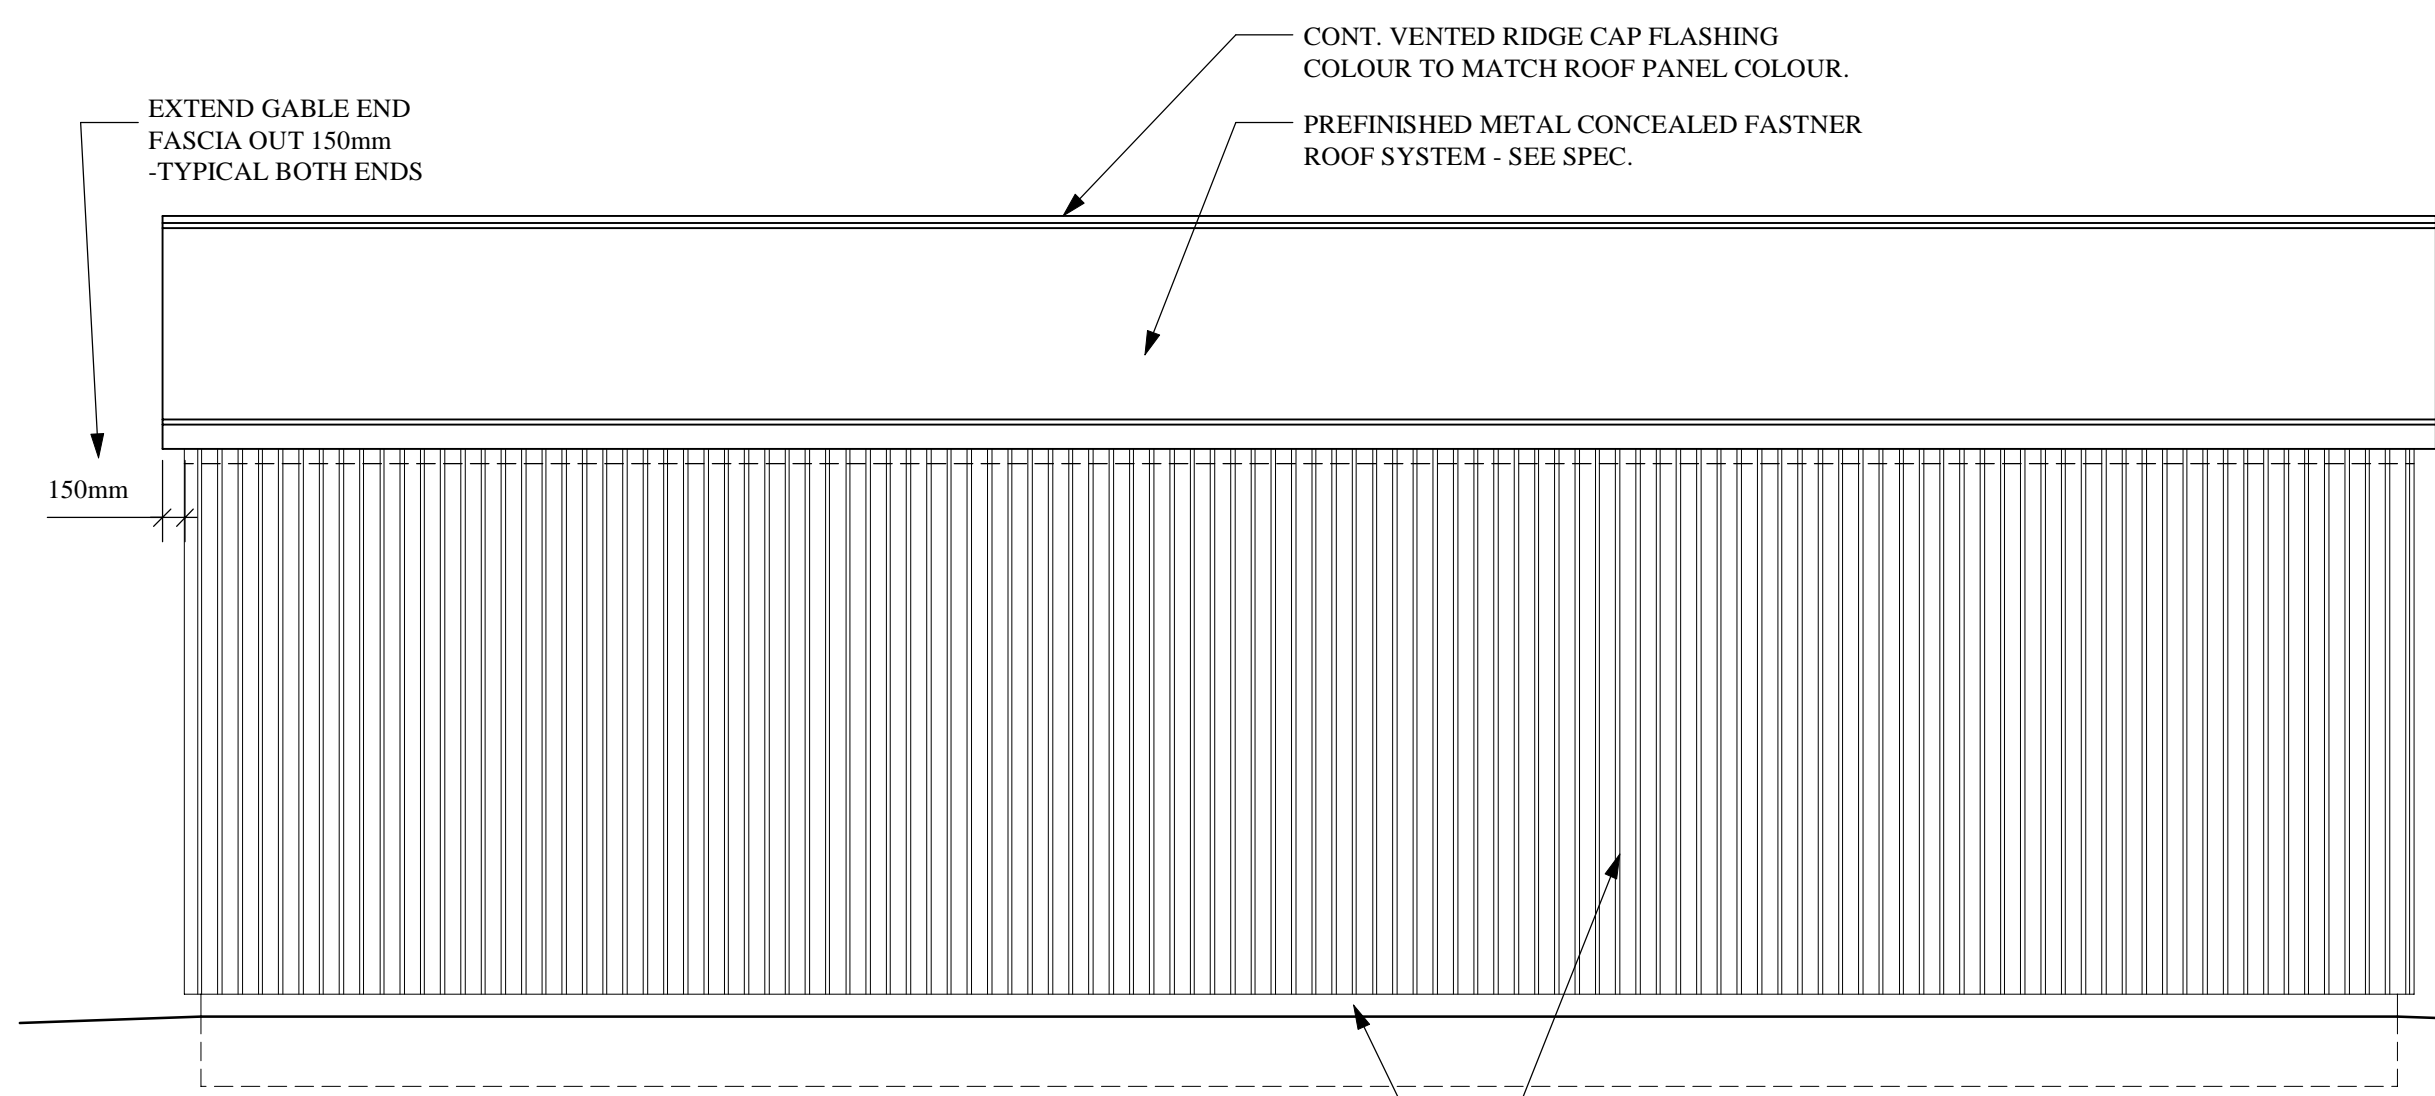


2 STORAGE BUILDING TYPICAL SIDE ELEVATION
Scale: 1:50

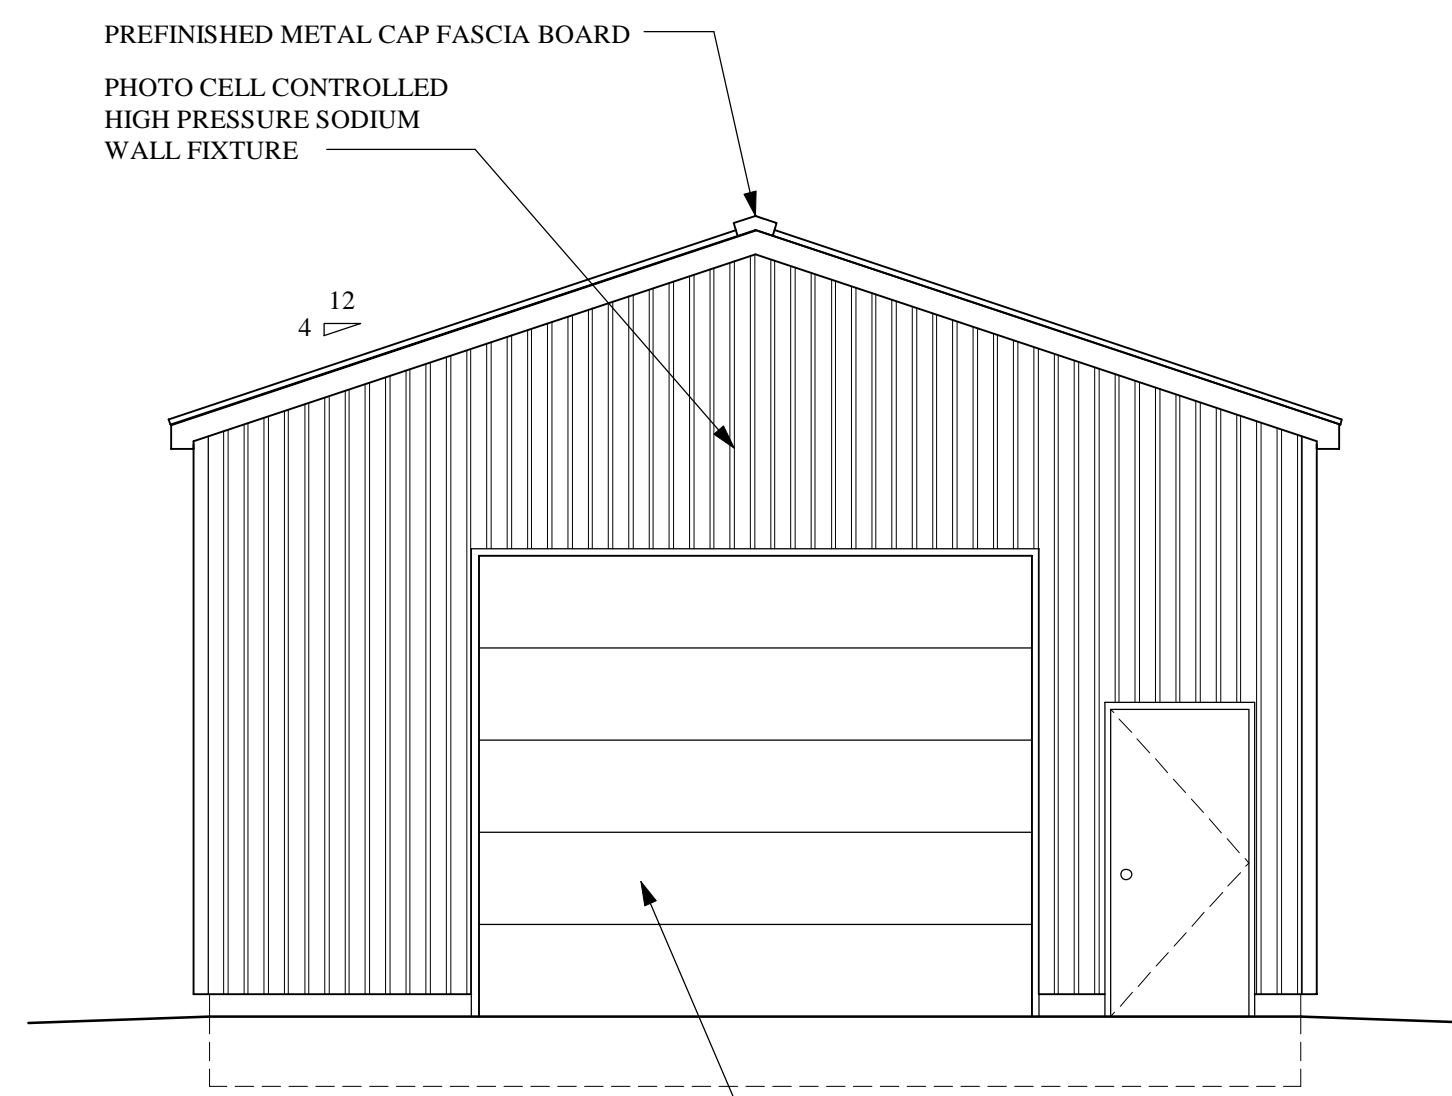


3 STORAGE BUILDING TYPICAL GABLE ELEVATION
Scale: 1:50

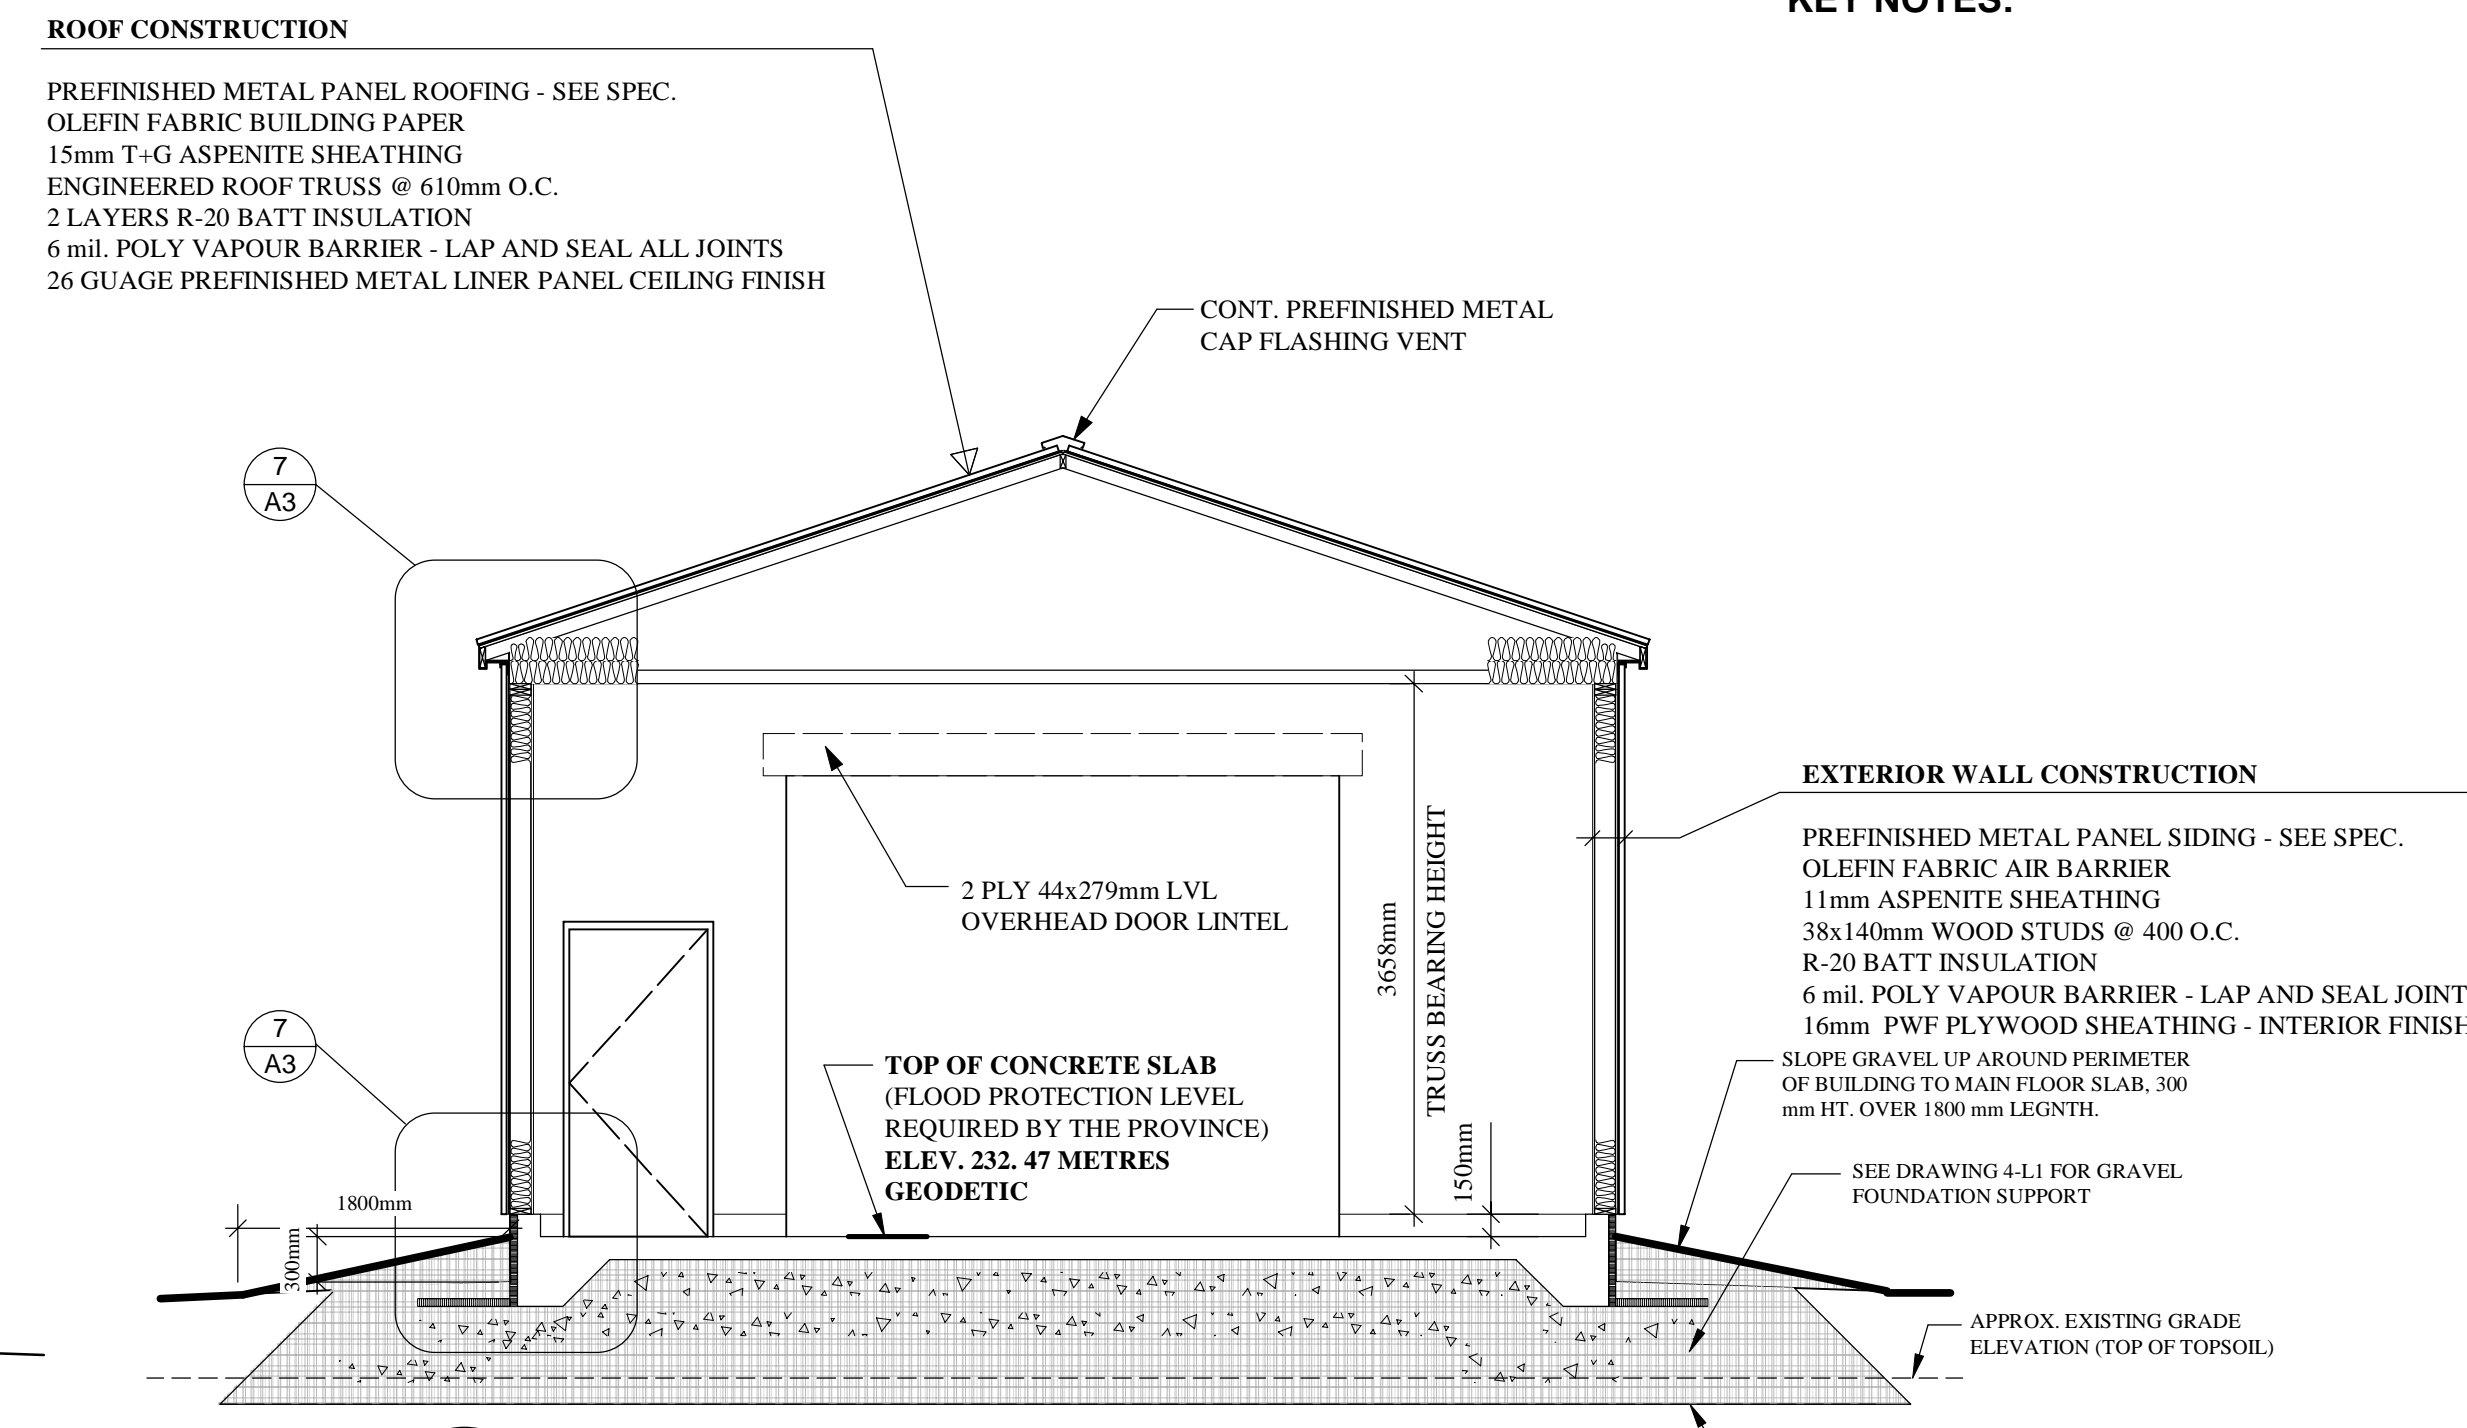


5 STORAGE BUILDING - BUILDING SECTION
Scale: 1:50

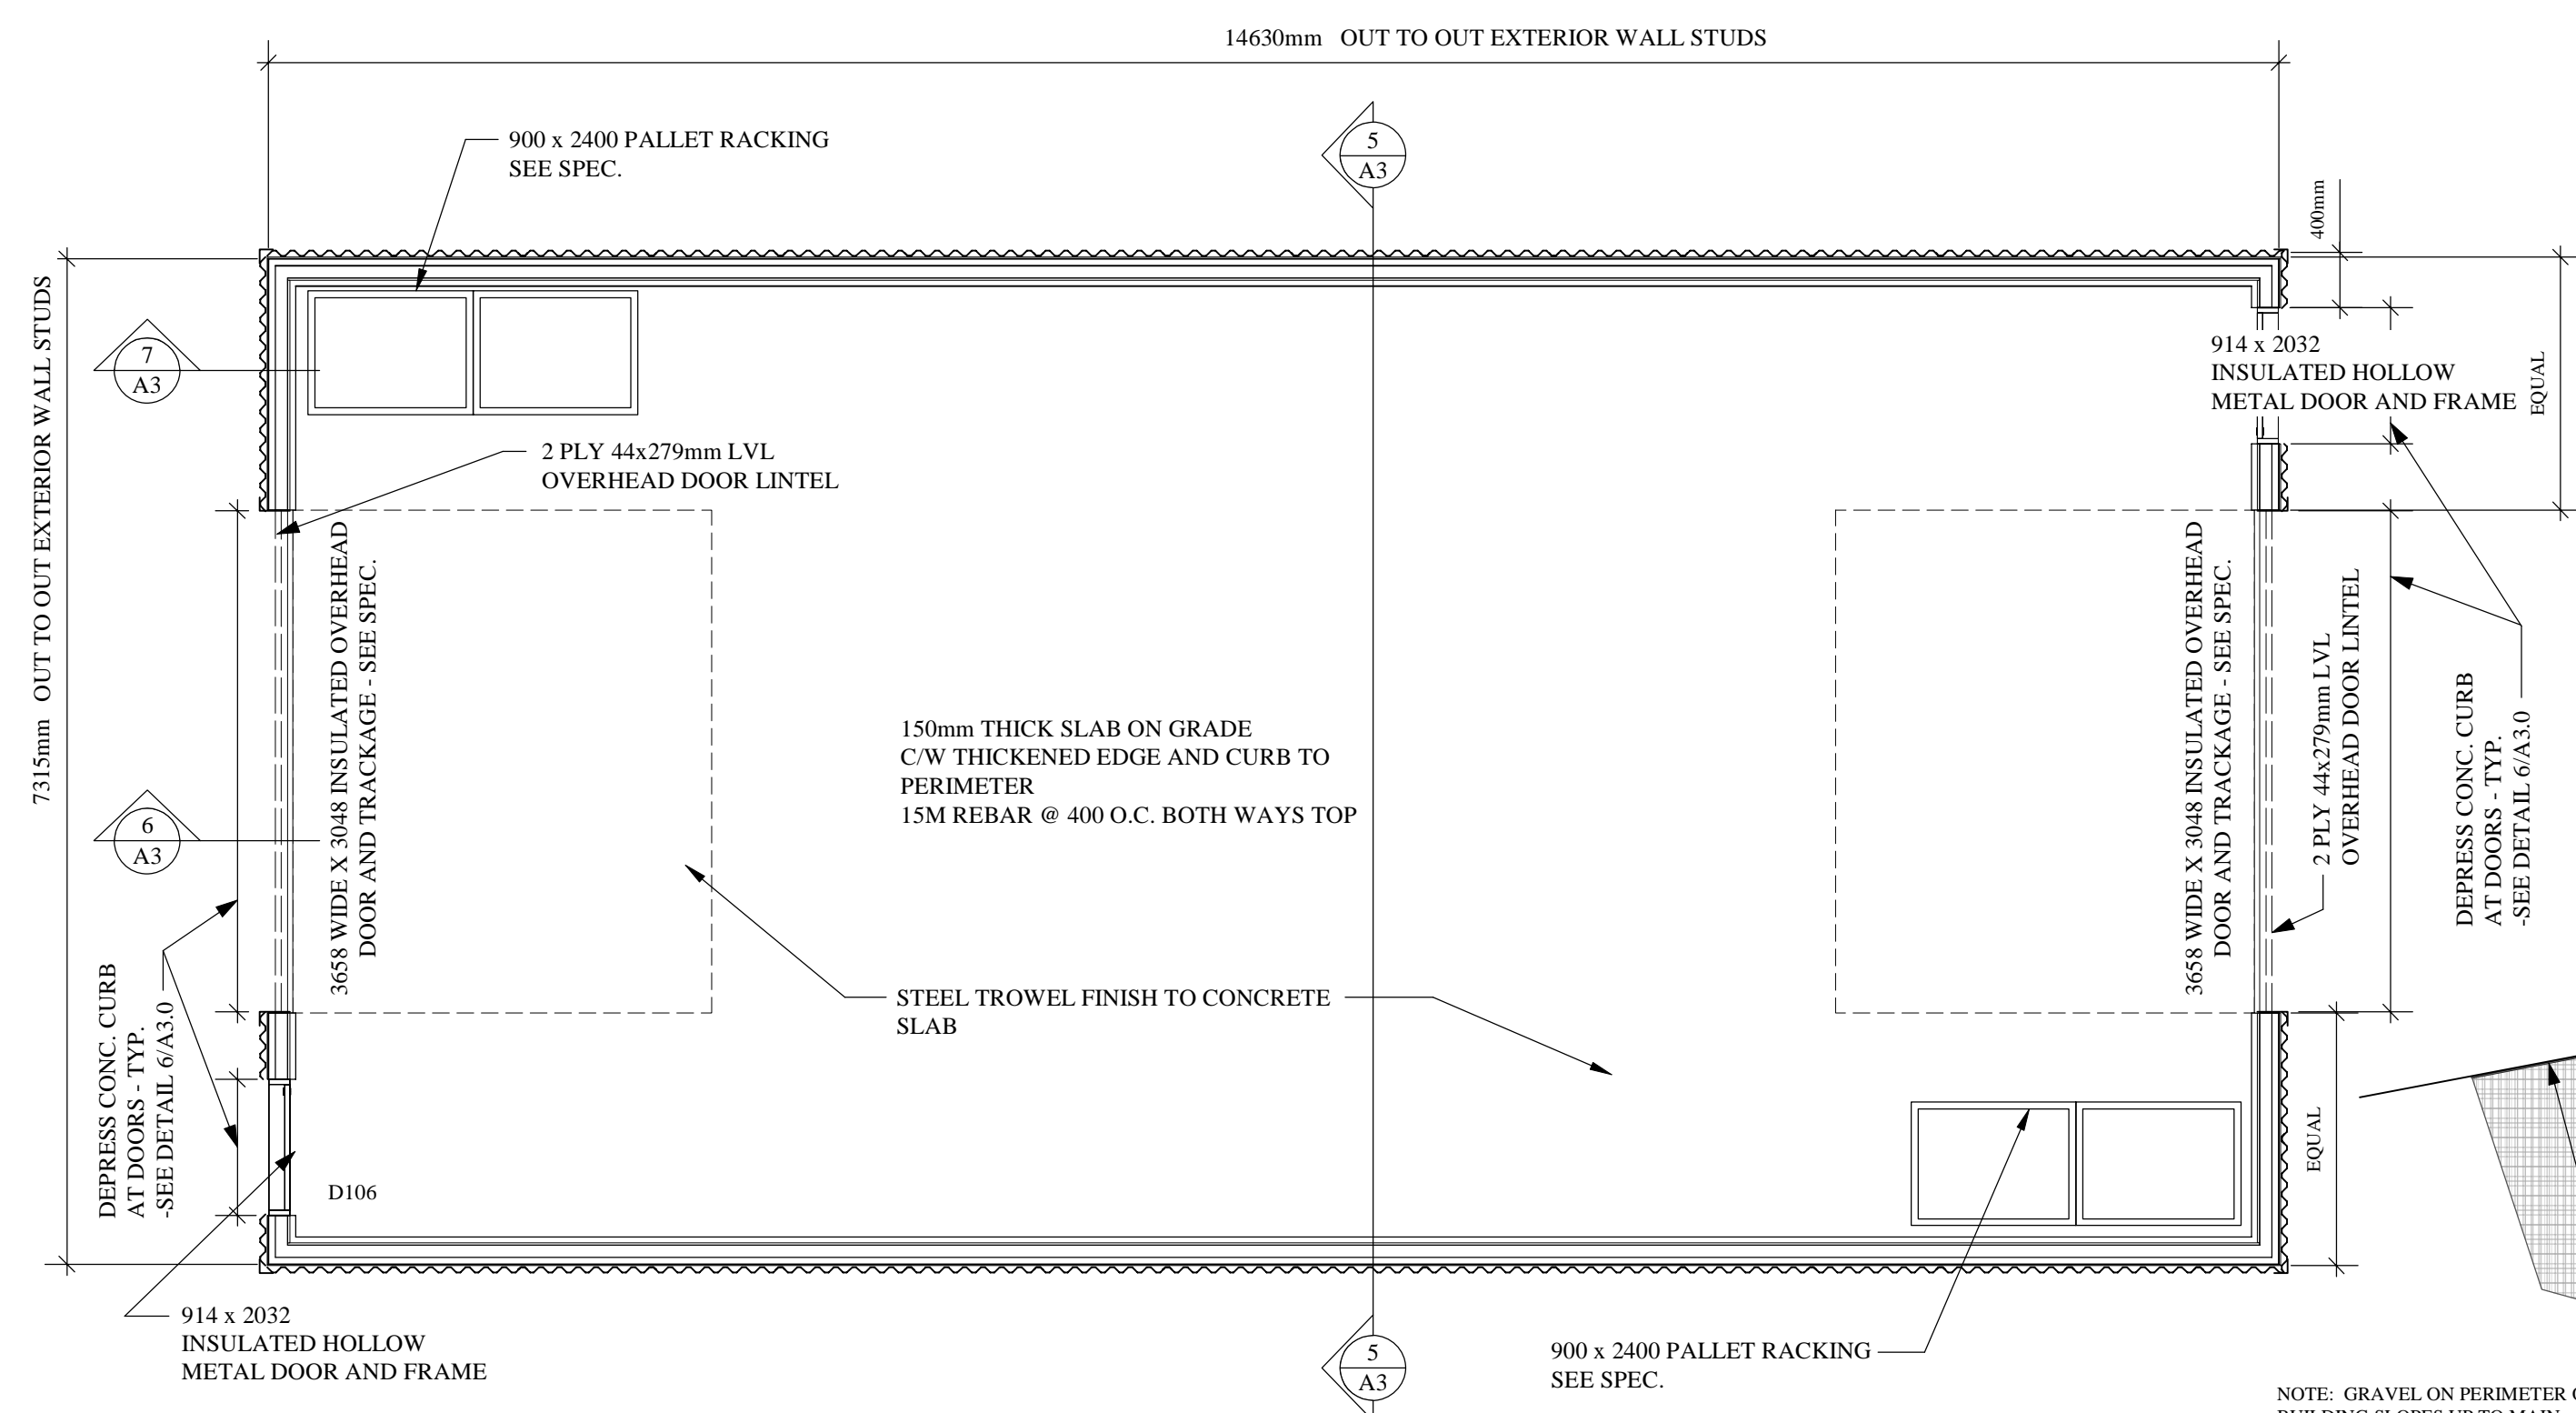

1 COLD STORAGE BUILDING PLAN
Scale: 1:50

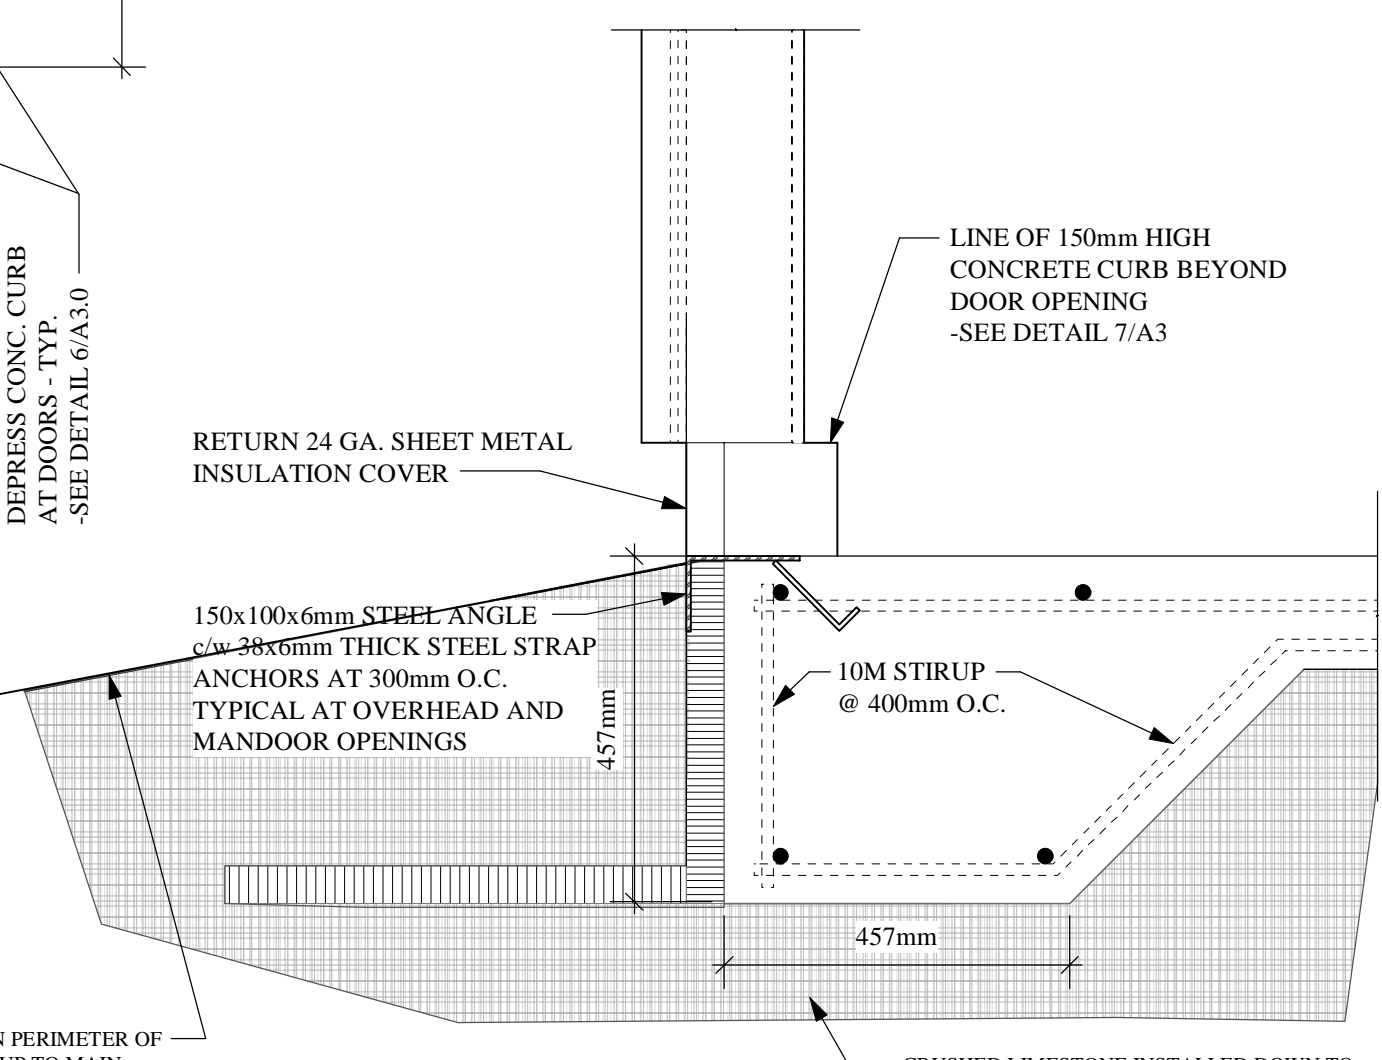

6 SECTION @ DOOR OPENINGS
Scale: 1:10

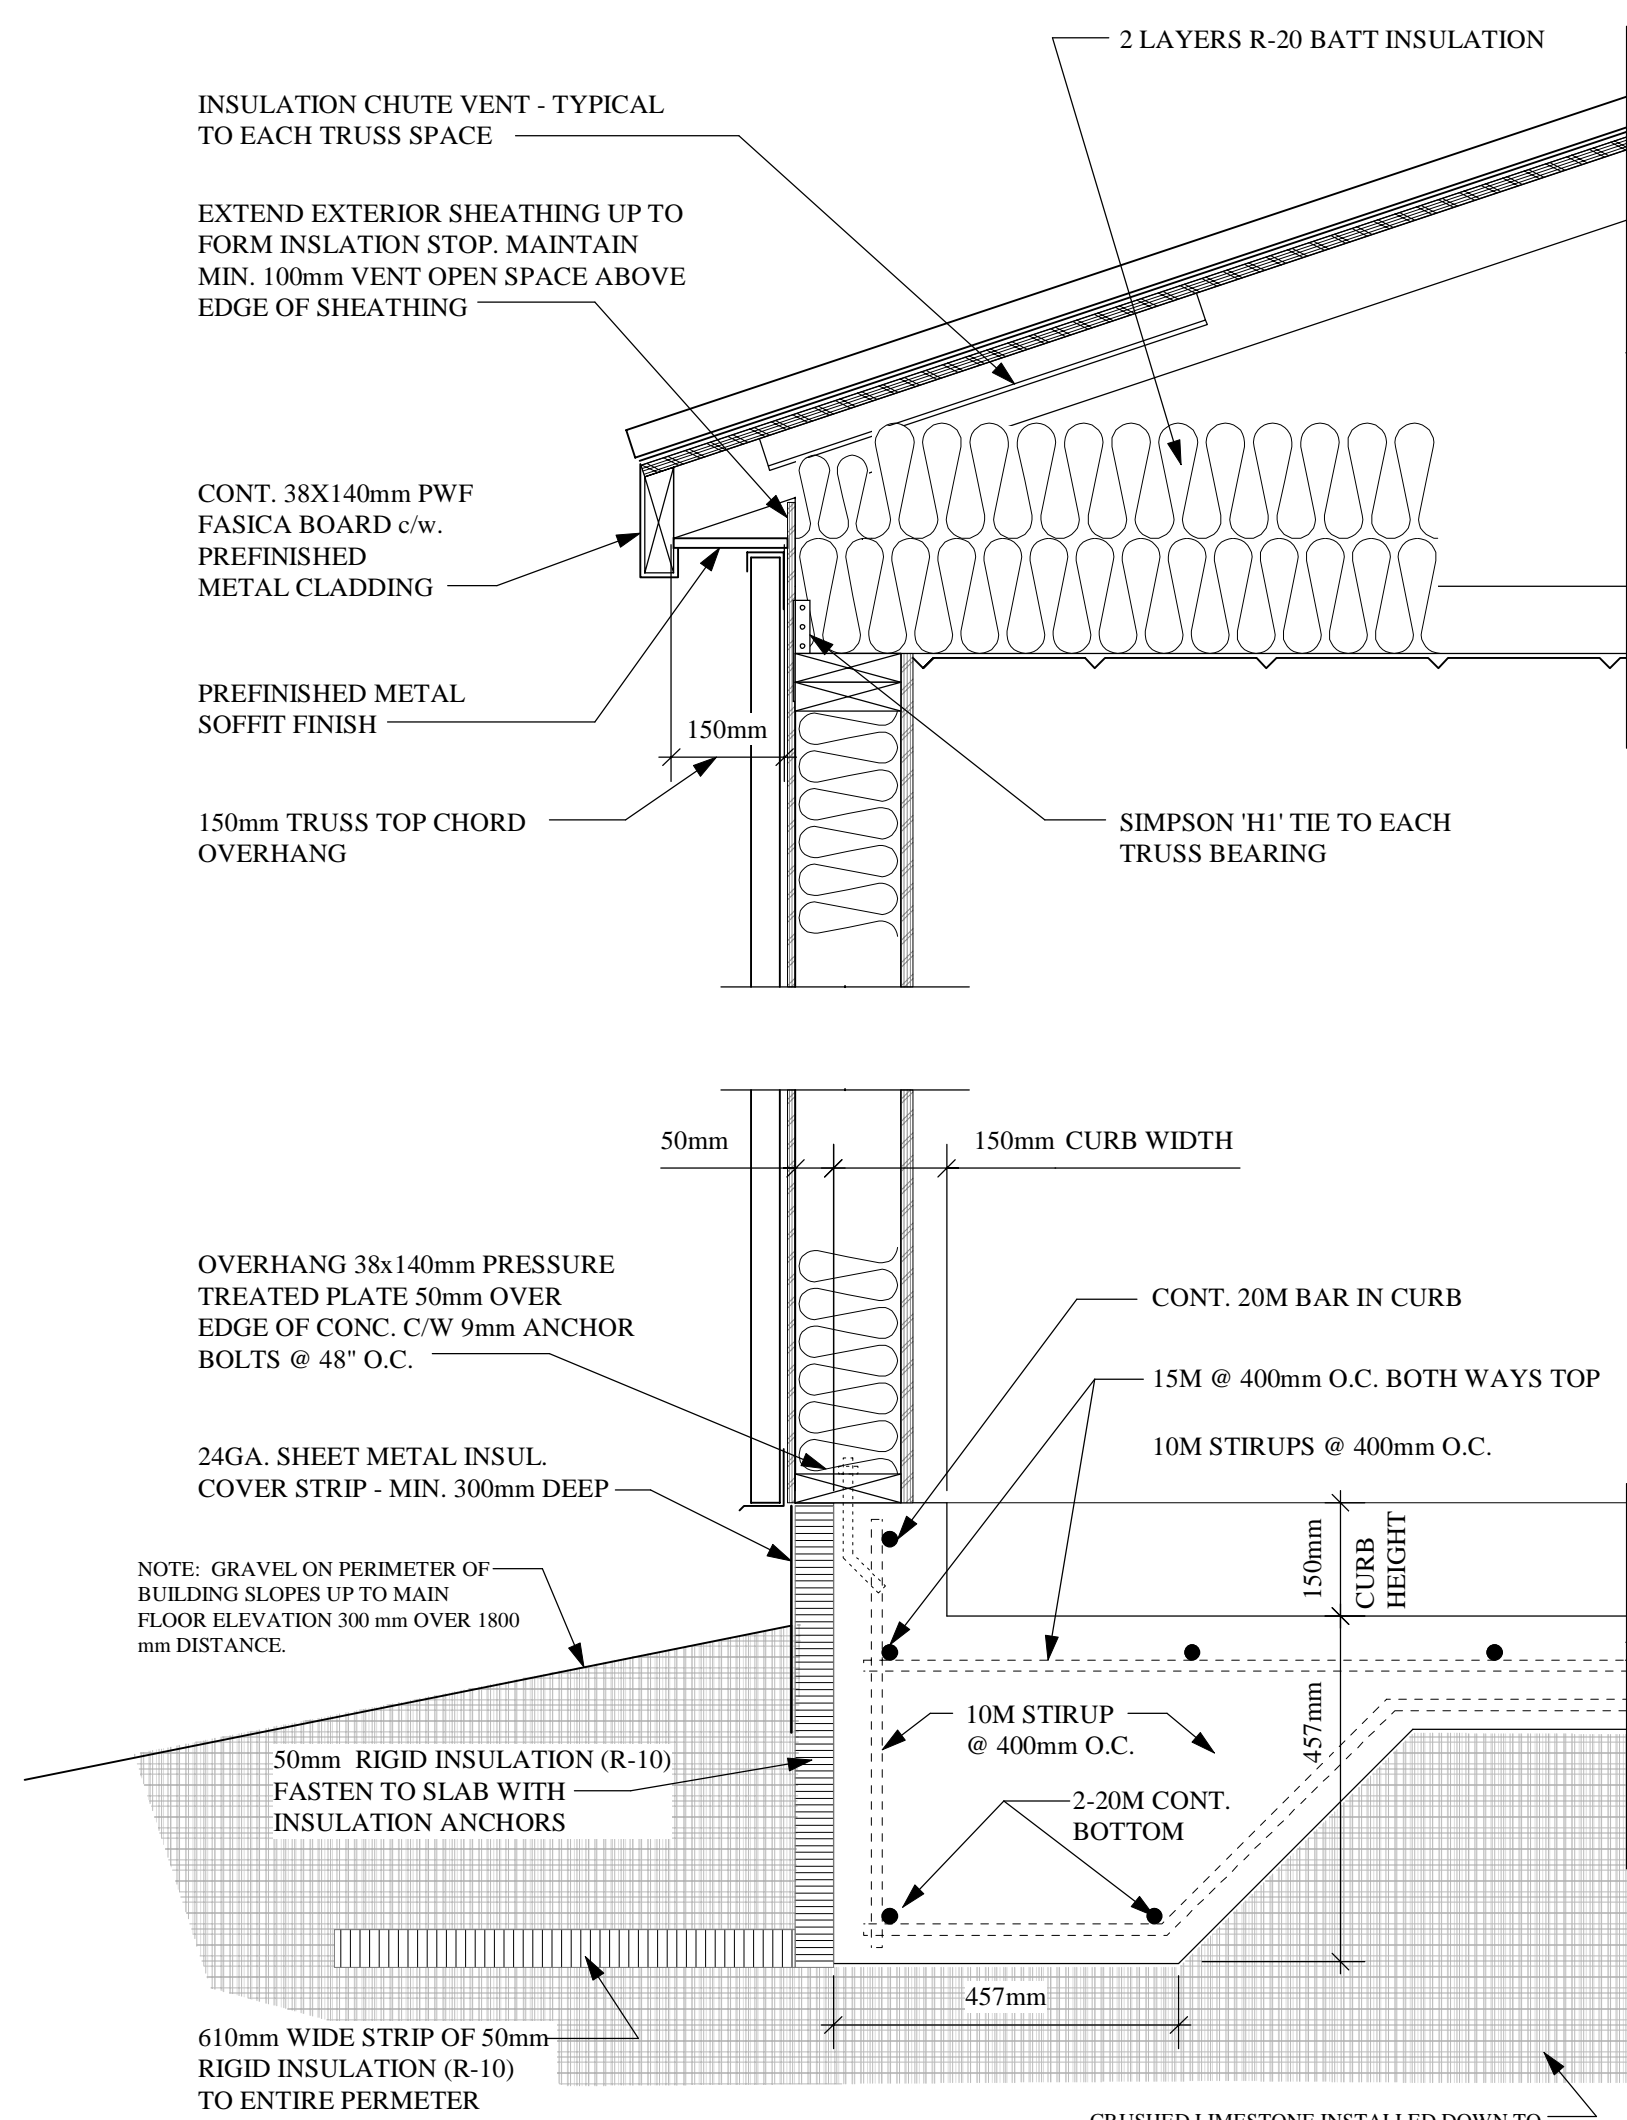

7 COLD STORAGE SECTION DETAILS
Scale: 1:10

REV	DATE (yyyy/mm/dd)	DESCRIPTION	BY
A	2007/06/20	ISSUED FOR TENDER	KR

TECHNIC DESIGN + MANGEMENT
125 Wilwood Park, Winnipeg, MB R3T 0E1
Tel: (204) 475-1085 • Fax: (204) 284-6322

KEN RECH LANDSCAPE ARCHITECTS INC.
1480 Wellington Crescent Winnipeg Manitoba
Fax 489-6852 R3N 0B3 Tel(204) 489-6616

COLD STORAGE BUILDING
CITY OF WINNIPEG TREE NURSERY

ST. NORBERT, MANITOBA

BUILDING PLAN ELEVATIONS SECTION / DETAIL

SCALE	DATE	DRAWN	FILE
AS NOTED	JUNE 20, 2007	--	000000

A 3.0