



LIMESTONE PATHWAY CROSS-SECTION
N.T.S.

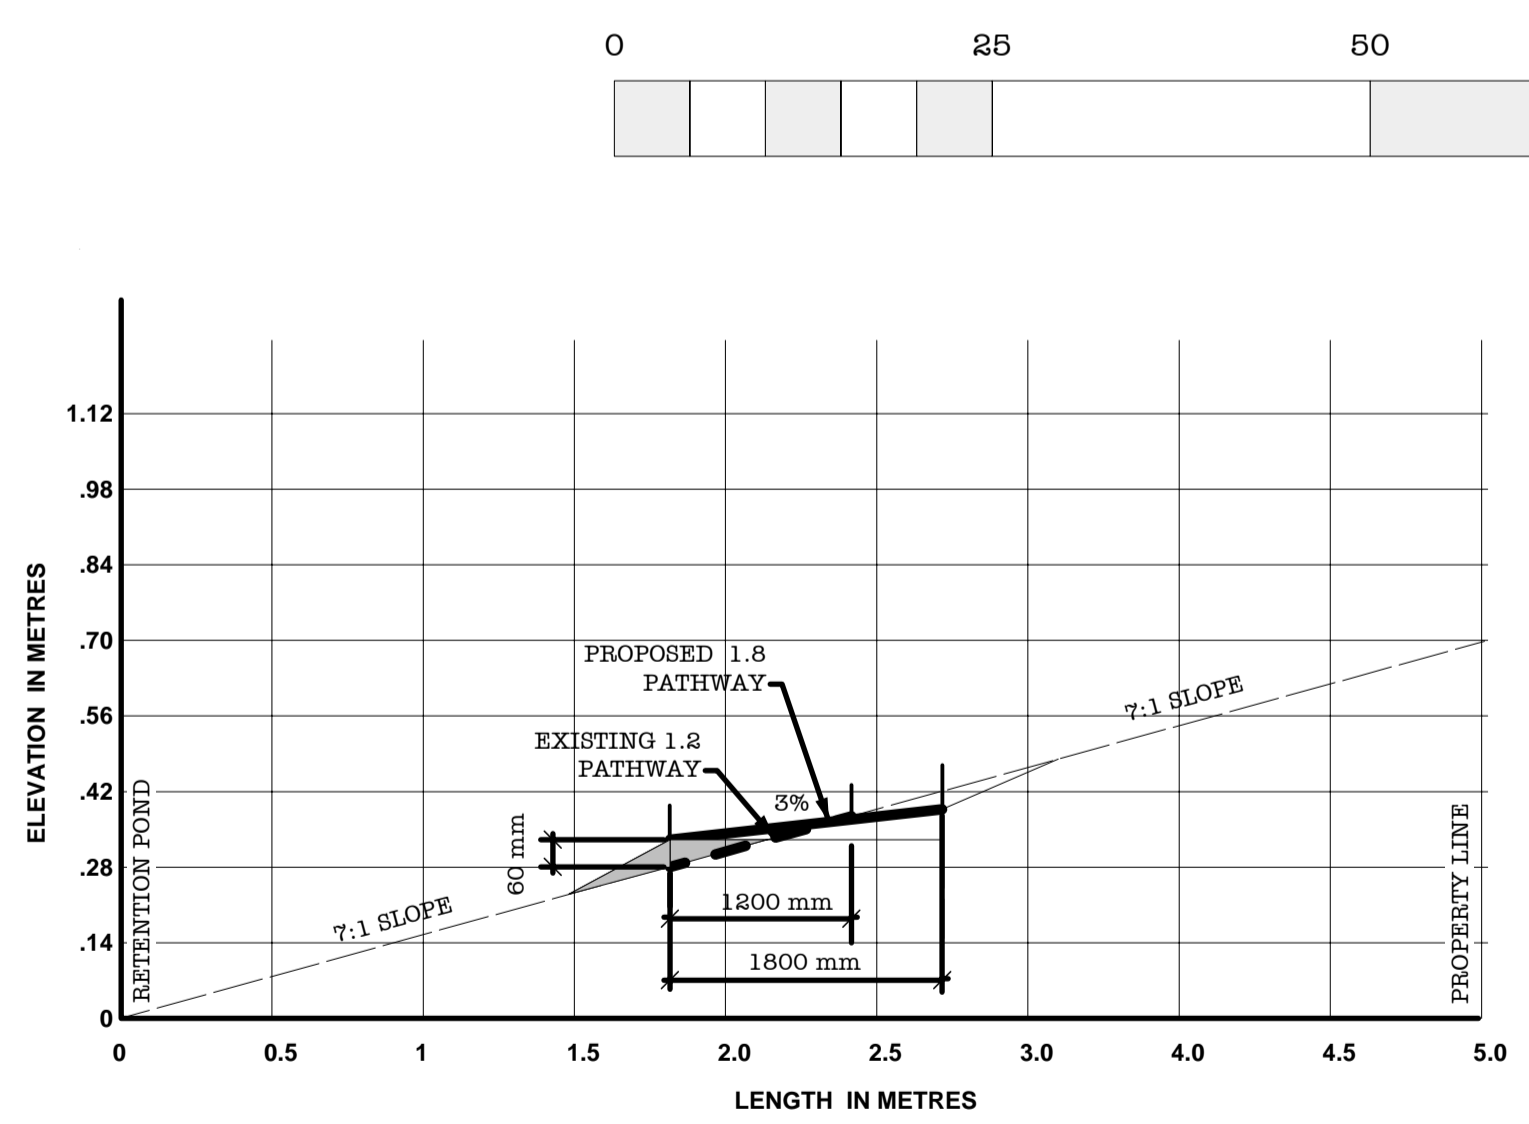

LIMESTONE PATHWAY PROFILE BETWEEN SECTIONS A - B
N.T.S.

- General Notes**
1. All Construction to confirm with appropriate City of Winnipeg Specifications
 2. Contract Administrator to mark out exact limits of Work prior to start of construction
 3. Contractor to obtain and confirm exact locations and elevations of all utilities prior to construction
 4. Contractor to obtain and pay for all permits
 5. Sub grade, sub base and base coarse to be done in accordance with CW 3110
 6. Topsoil and Seed as per CW 3520 and CW 3540
 7. Topsoil and Sod as per CW 3510 and CW 3540

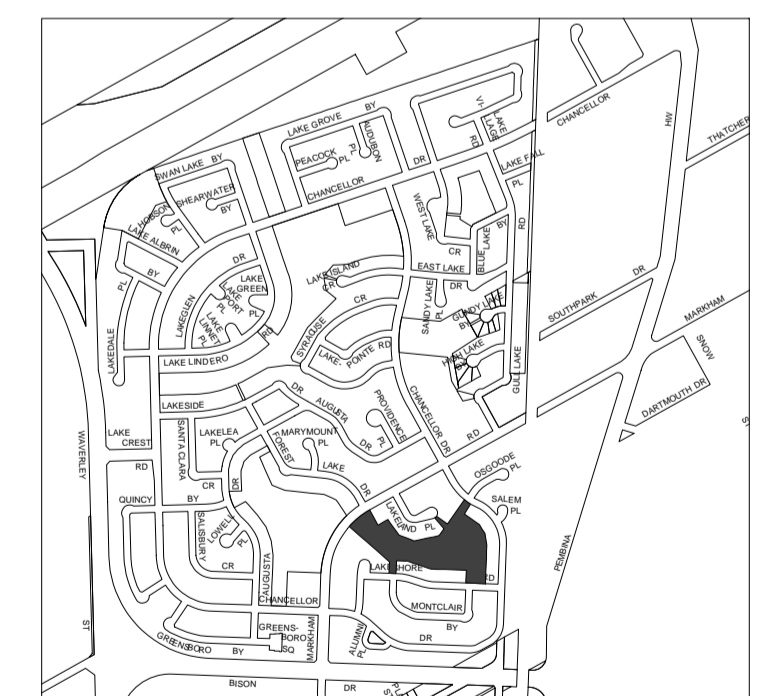

LOCATION PLAN
N.T.S.

Drawing Size A1 - 594 mm x 841 mm

<table border="1"> <tr> <td>WATERMAIN</td> <td>HYDRANT</td> <td>VALVE</td> <td>LAND DRAINAGE SEWER</td> <td>WASTE WATER SEWER</td> <td>MANHOLE</td> <td>CATCH BASIN</td> <td>CURB INLET</td> <td>GAS</td> </tr> <tr> <td>EXISTING</td> <td>LEGEND - PLAN</td> <td>PROPOSED</td> <td>EXISTING</td> <td>LEGEND - PLAN</td> <td>PROPOSED</td> <td>EXISTING</td> <td>LEGEND - PROFILE</td> <td>PROPOSED</td> </tr> </table>	WATERMAIN	HYDRANT	VALVE	LAND DRAINAGE SEWER	WASTE WATER SEWER	MANHOLE	CATCH BASIN	CURB INLET	GAS	EXISTING	LEGEND - PLAN	PROPOSED	EXISTING	LEGEND - PLAN	PROPOSED	EXISTING	LEGEND - PROFILE	PROPOSED	<table border="1"> <tr> <td>HYDRO</td> <td>M.T.S.</td> <td>CONCRETE</td> <td>ASPHALT</td> <td>PROPERTY LINE</td> <td>SURVEY BAR</td> <td>CURB STOP</td> <td>C.B. LEAD</td> <td>SIDEWALK</td> <td>SIDEWALK RAMP</td> <td>ELEVATIONS</td> </tr> <tr> <td>LEGEND - PLAN</td> <td>PROPOSED</td> <td>EXISTING</td> <td>LEGEND - PLAN</td> <td>PROPOSED</td> <td>EXISTING</td> <td>LEGEND - PROFILE</td> <td>PROPOSED</td> <td>EXISTING</td> <td>LEGEND - PROFILE</td> <td>PROPOSED</td> </tr> </table>	HYDRO	M.T.S.	CONCRETE	ASPHALT	PROPERTY LINE	SURVEY BAR	CURB STOP	C.B. LEAD	SIDEWALK	SIDEWALK RAMP	ELEVATIONS	LEGEND - PLAN	PROPOSED	EXISTING	LEGEND - PLAN	PROPOSED	EXISTING	LEGEND - PROFILE	PROPOSED	EXISTING	LEGEND - PROFILE	PROPOSED	<table border="1"> <tr> <td>150mm W.M.</td> <td>WATERMAIN</td> <td>150mm W.M.</td> </tr> <tr> <td>300mm L.D.S.</td> <td>LAND DRAINAGE SEWER</td> <td>300mm L.D.S.</td> </tr> <tr> <td>250mm W.W.S.</td> <td>WASTE WATER SEWER</td> <td>250mm W.W.S.</td> </tr> </table>	150mm W.M.	WATERMAIN	150mm W.M.	300mm L.D.S.	LAND DRAINAGE SEWER	300mm L.D.S.	250mm W.W.S.	WASTE WATER SEWER	250mm W.W.S.	<p>LOCATION APPROVED UNDERGROUND STRUCTURES</p> <p>SUPV. U/G STRUCTURES COMMITTEE DATE</p> <p>NOTE: LOCATION OF UNDERGROUND STRUCTURES AS SHOWN ARE BASED ON THE BEST INFORMATION AVAILABLE BUT NO GUARANTEE IS GIVEN THAT ALL EXISTING UTILITIES ARE SHOWN OR THAT THE GIVEN LOCATIONS ARE EXACT. CONFIRMATION OF EXISTENCE AND EXACT LOCATION OF ALL SERVICES MUST BE OBTAINED FROM THE INDIVIDUAL UTILITIES BEFORE PROCEEDING WITH CONSTRUCTION.</p>	<p>B.M. ELEV.</p> <table border="1"> <tr> <td>NO.</td> <td>REVISIONS</td> <td>DATE</td> <td>BY</td> </tr> </table>	NO.	REVISIONS	DATE	BY	<p>THIS DRAWING SHALL NOT BE USED FOR CONSTRUCTION PURPOSES UNTIL SIGNED BELOW.</p> <p>THE CONTRACTOR SHALL CHECK ALL DIMENSIONS AND OTHER DATA ON SITE AND REPORT ANY DISCREPANCIES TO THE CONTRACT ADMINISTRATOR.</p> <p>FIGURED DIMENSIONS TO BE TAKEN IN PREFERENCE TO SCALED DIMENSIONS.</p> <table border="1"> <tr> <td>DESIGNED BY</td> <td>CHECKED BY</td> <td>RELEASED FOR CONSTRUCTION</td> </tr> <tr> <td>j.f.</td> <td>j.f.</td> <td></td> </tr> <tr> <td>DRAWN BY</td> <td>APPROVED BY</td> <td>MANAGER, PARKS AND OPEN SPACE</td> </tr> <tr> <td>j.f.</td> <td>j.f.</td> <td>DATE</td> </tr> <tr> <td>HORI. SCALE 1:500</td> <td></td> <td></td> </tr> <tr> <td>VERT. SCALE</td> <td></td> <td></td> </tr> <tr> <td>DATE June 2007</td> <td></td> <td>DIRECTOR OF PLANNING, PROPERTY AND DEVELOPMENT DEPARTMENT DATE</td> </tr> </table>	DESIGNED BY	CHECKED BY	RELEASED FOR CONSTRUCTION	j.f.	j.f.		DRAWN BY	APPROVED BY	MANAGER, PARKS AND OPEN SPACE	j.f.	j.f.	DATE	HORI. SCALE 1:500			VERT. SCALE			DATE June 2007		DIRECTOR OF PLANNING, PROPERTY AND DEVELOPMENT DEPARTMENT DATE	<p>ENGINEER'S / LANDSCAPE ARCHITECT'S SEAL</p>	<p>THE CITY OF WINNIPEG Planning, Property and Development Department Planning and Land Use Division Unit 15 - 30 Fort Street, Winnipeg, Manitoba R3C 4X5</p> <p>Winnipeg</p> <p>DRAWING TITLE LAKESHORE LIMESTONE PATHWAY RECONSTRUCTION Bid Opportunity 471 - 2007</p>	<p>CAD DRAWING NO.</p> <p>SHEET 1 OF 1</p> <p>DRAWING NO. L.33-C-R1</p>
WATERMAIN	HYDRANT	VALVE	LAND DRAINAGE SEWER	WASTE WATER SEWER	MANHOLE	CATCH BASIN	CURB INLET	GAS	
EXISTING	LEGEND - PLAN	PROPOSED	EXISTING	LEGEND - PLAN	PROPOSED	EXISTING	LEGEND - PROFILE	PROPOSED	
HYDRO	M.T.S.	CONCRETE	ASPHALT	PROPERTY LINE	SURVEY BAR	CURB STOP	C.B. LEAD	SIDEWALK	SIDEWALK RAMP	ELEVATIONS	
LEGEND - PLAN	PROPOSED	EXISTING	LEGEND - PLAN	PROPOSED	EXISTING	LEGEND - PROFILE	PROPOSED	EXISTING	LEGEND - PROFILE	PROPOSED	
150mm W.M.	WATERMAIN	150mm W.M.	
300mm L.D.S.	LAND DRAINAGE SEWER	300mm L.D.S.	
250mm W.W.S.	WASTE WATER SEWER	250mm W.W.S.	
NO.	REVISIONS	DATE	BY	
DESIGNED BY	CHECKED BY	RELEASED FOR CONSTRUCTION	
j.f.	j.f.	
DRAWN BY	APPROVED BY	MANAGER, PARKS AND OPEN SPACE	
j.f.	j.f.	DATE	
HORI. SCALE 1:500	
VERT. SCALE	
DATE June 2007		DIRECTOR OF PLANNING, PROPERTY AND DEVELOPMENT DEPARTMENT DATE	