





D SIZE 22" x 34" (559mm x 864mm)
 PLOT: 07/11/13 9:23:55 AM
 JMA FILE NAME: D265-202-02_00-P-0004_RX.dwg Saved By: jll

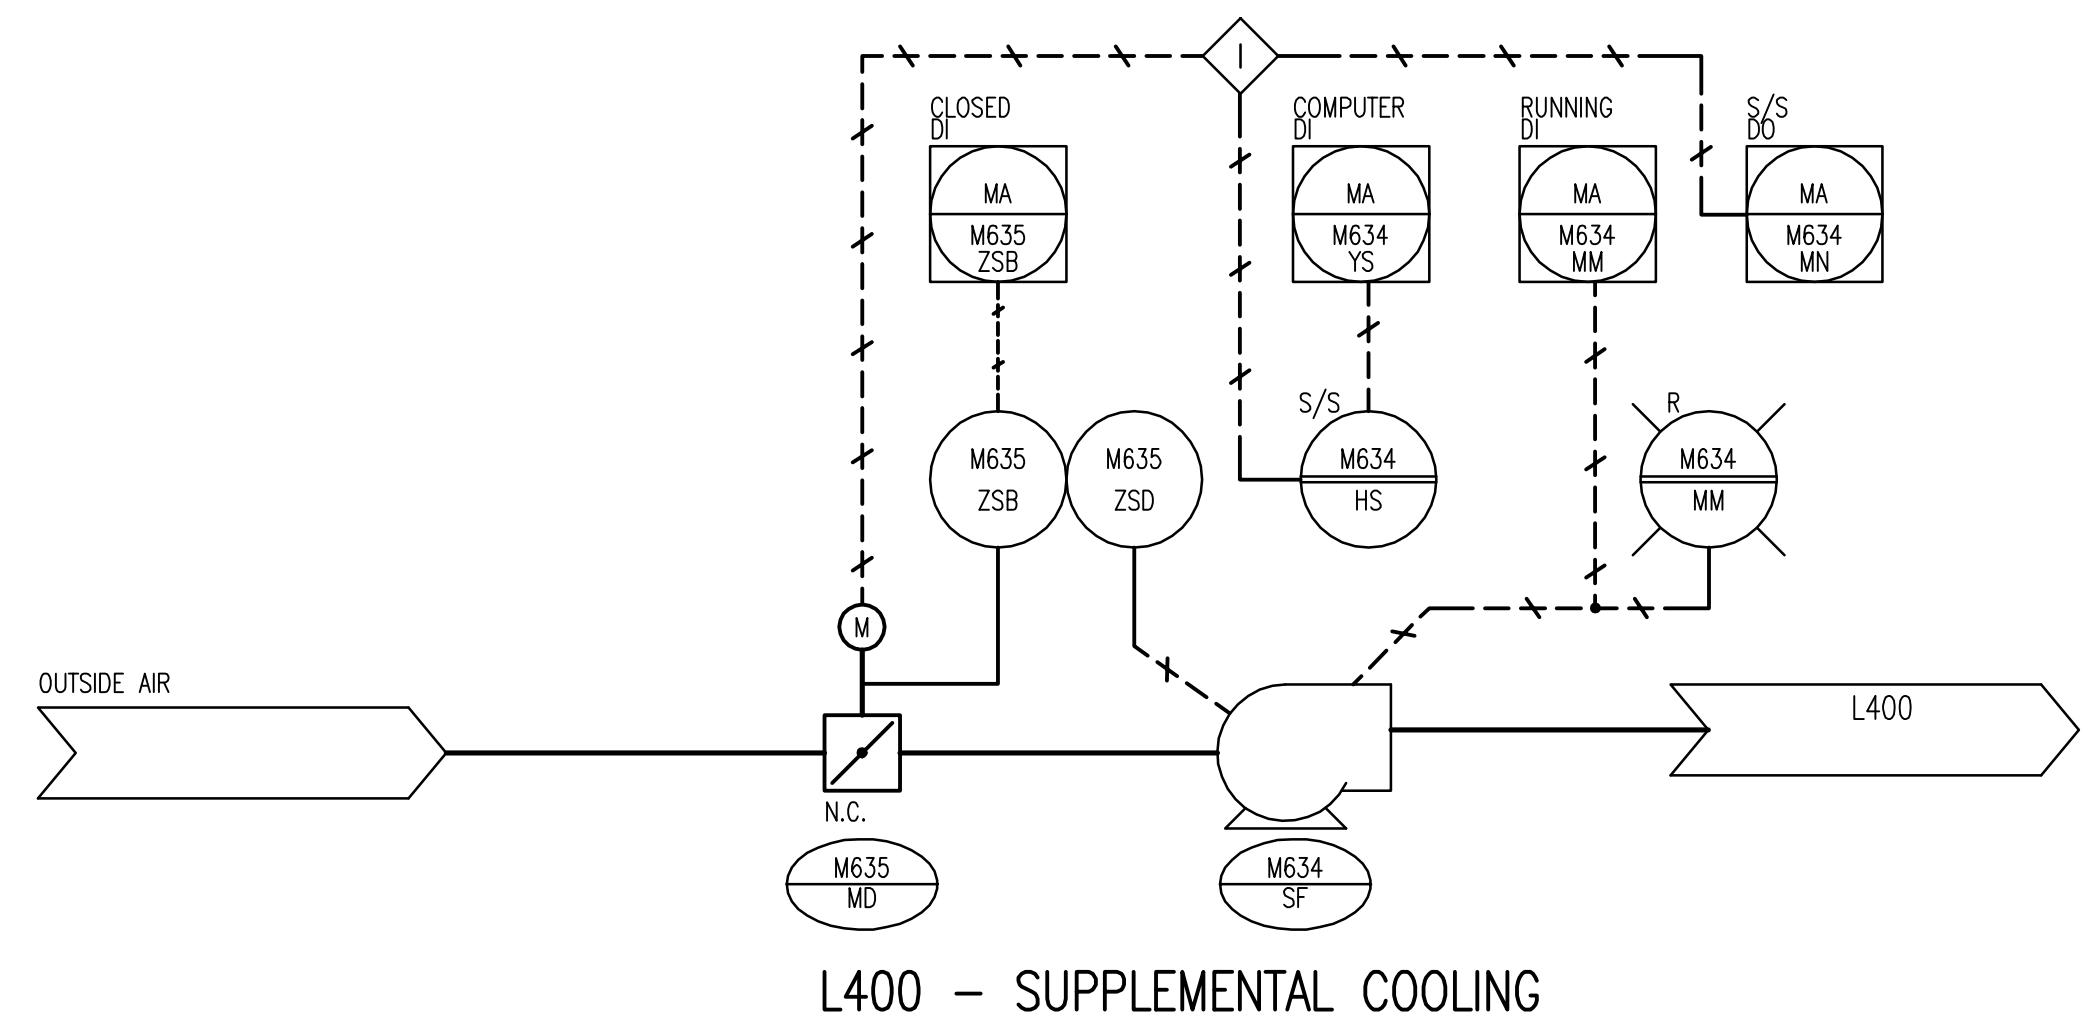

L400 - SUPPLEMENTAL COOLING

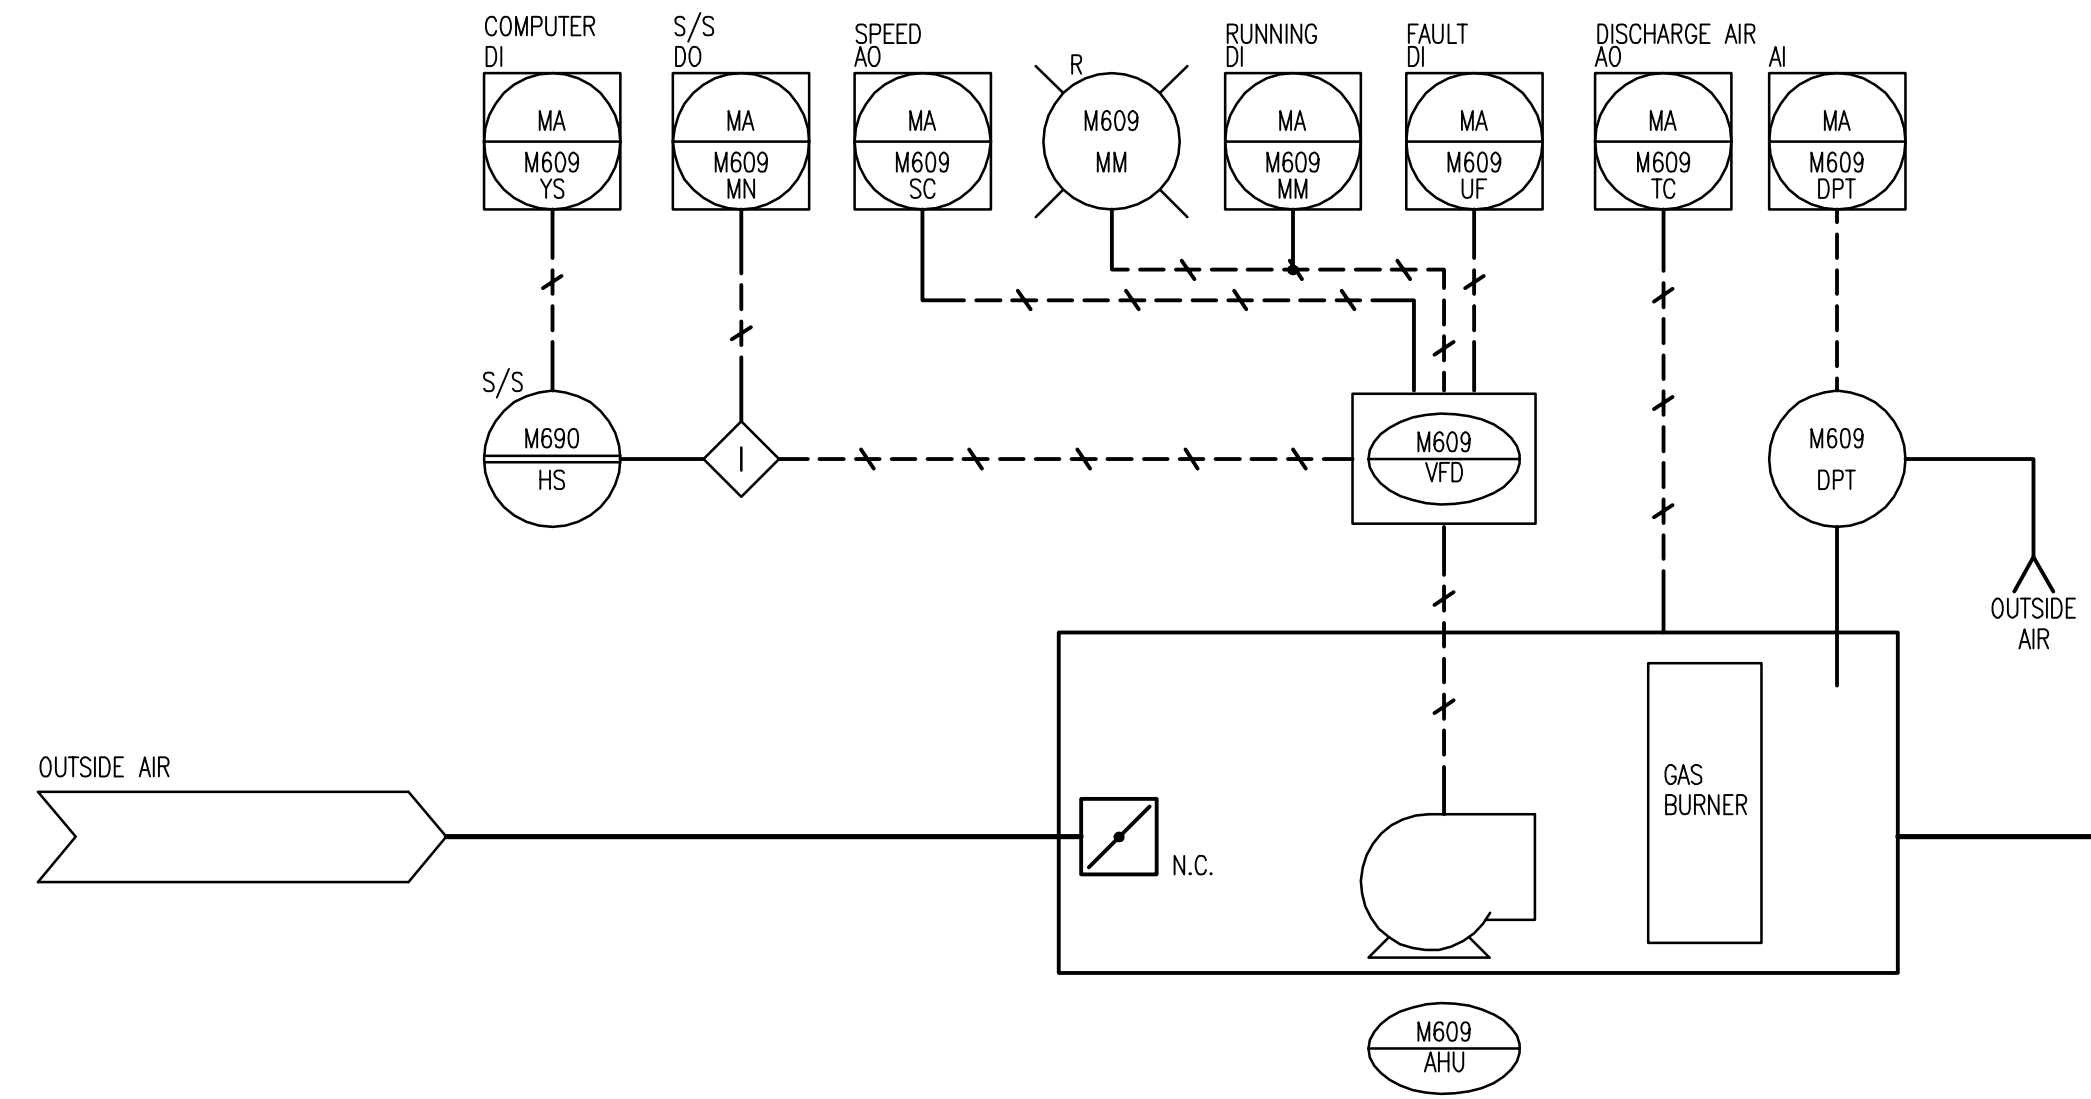

L300 COMBUSTION AIR AND COOLING AIR

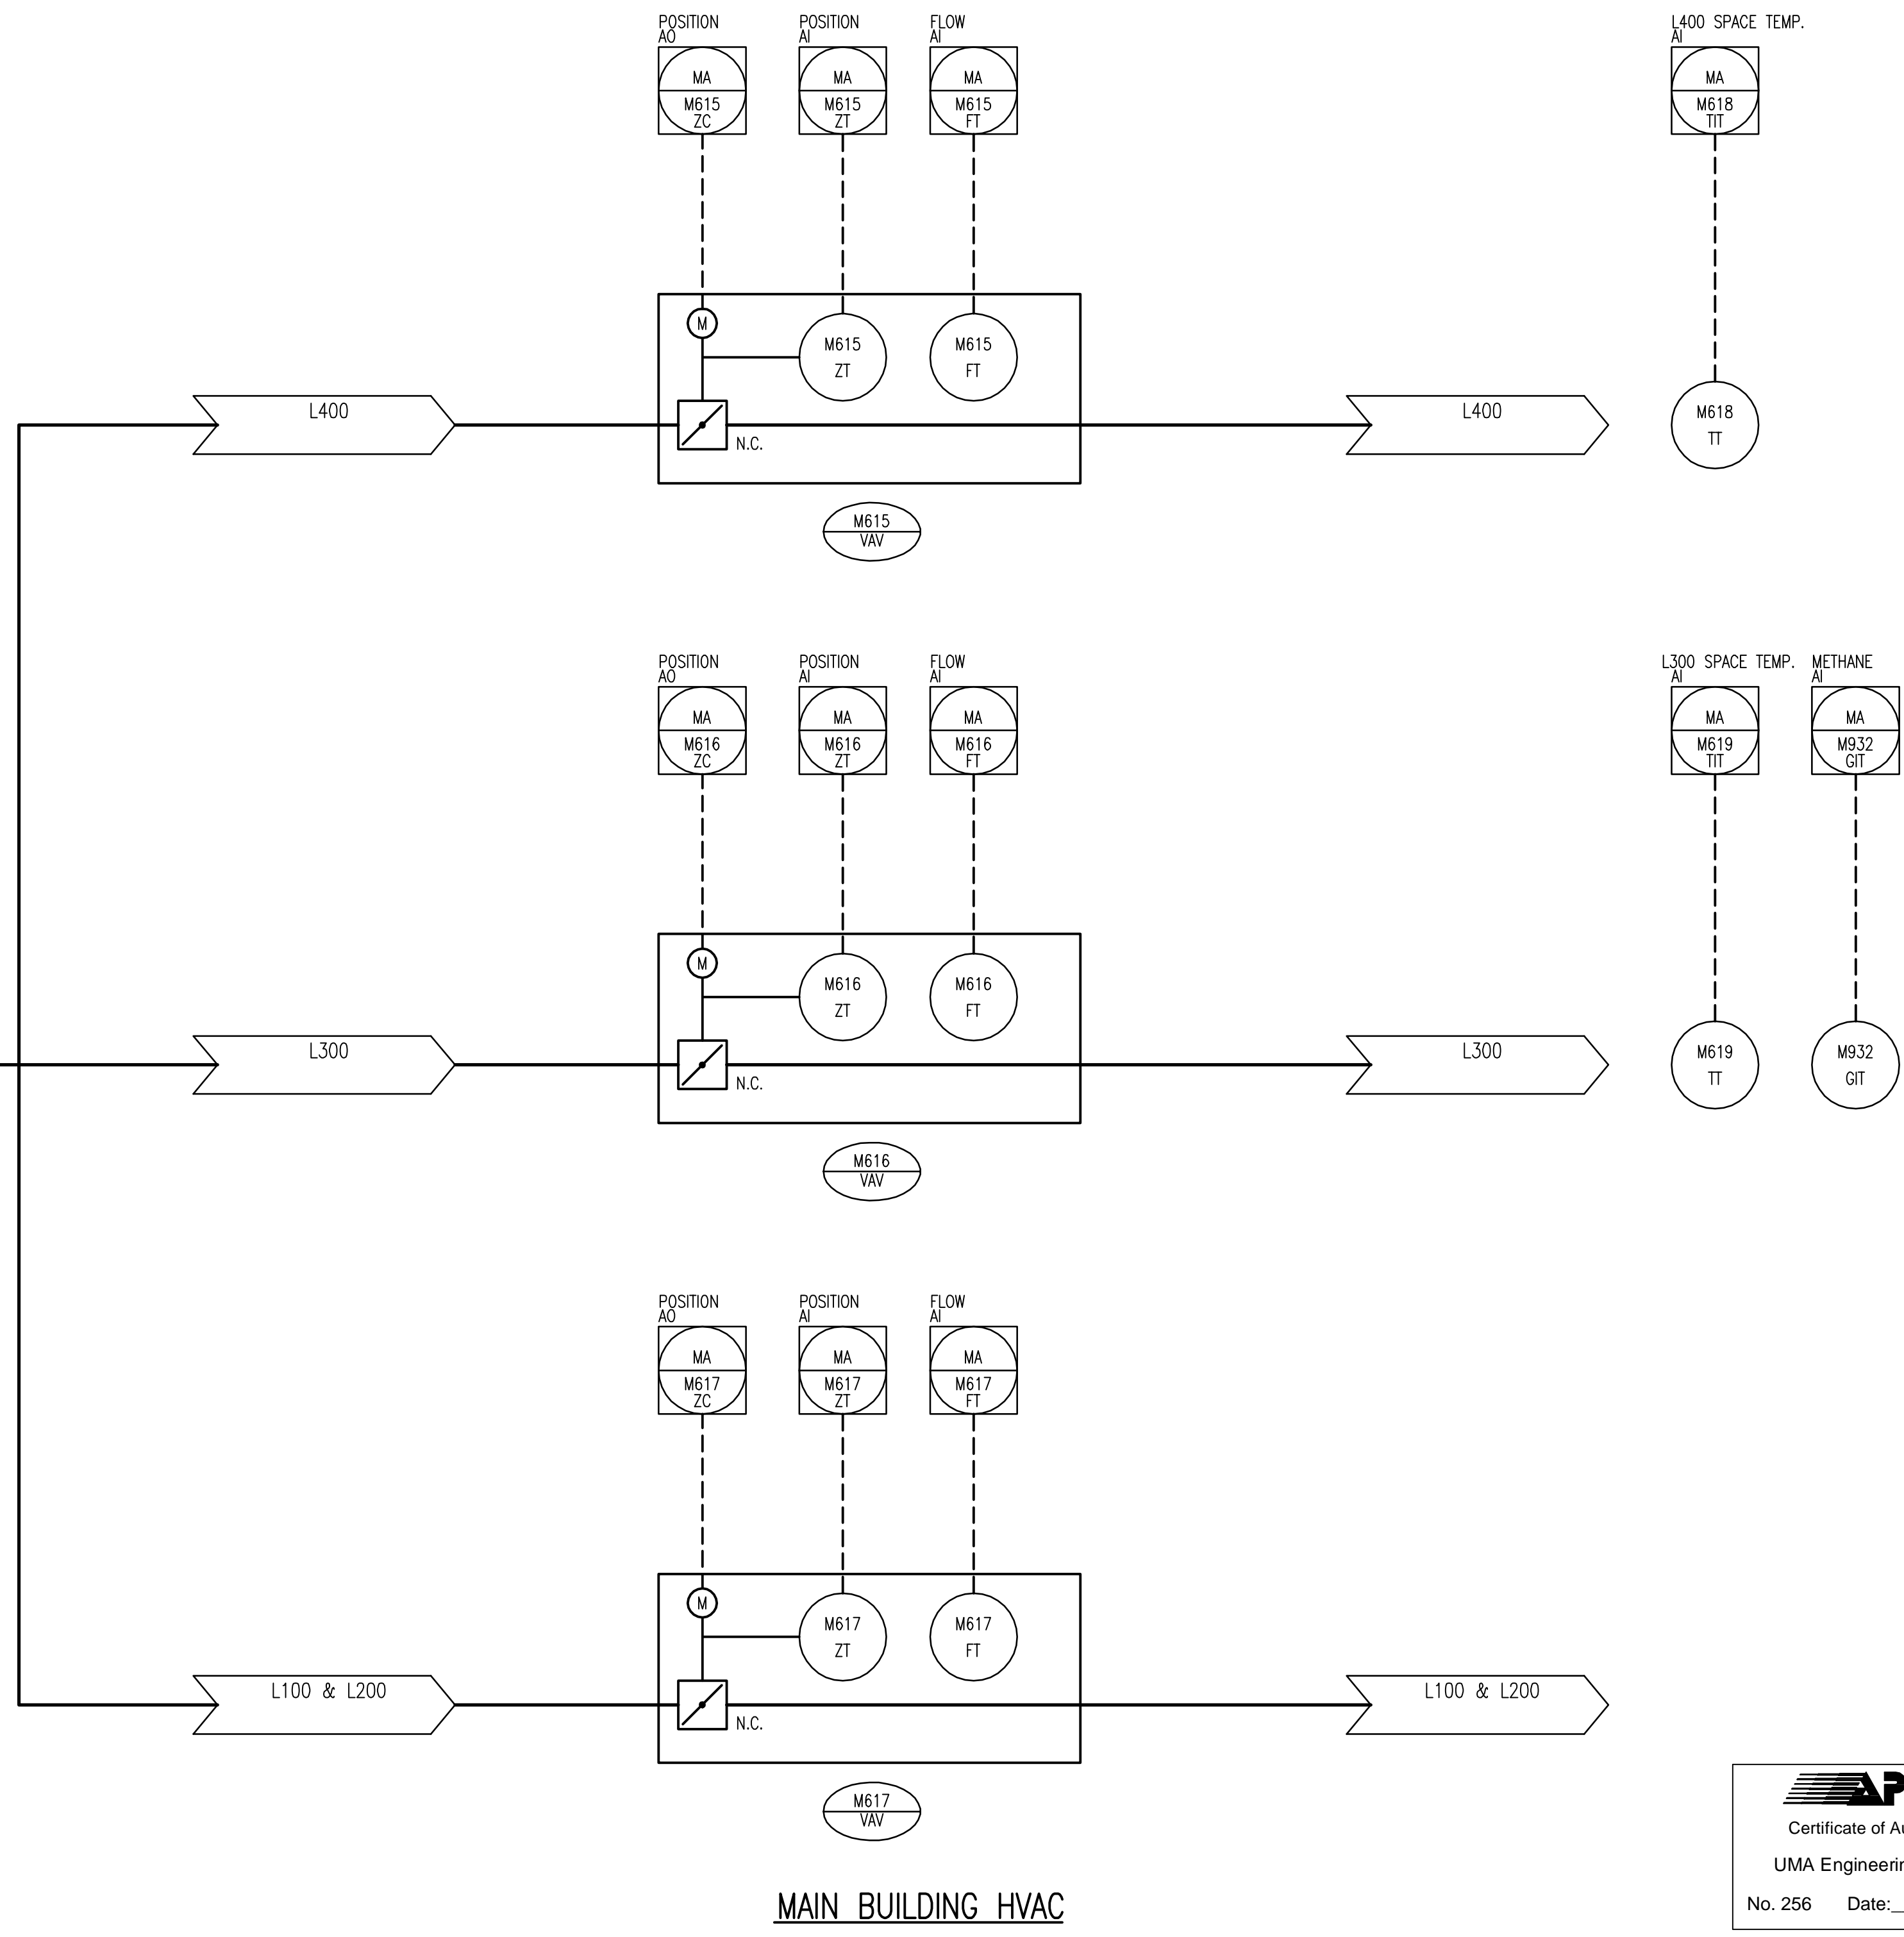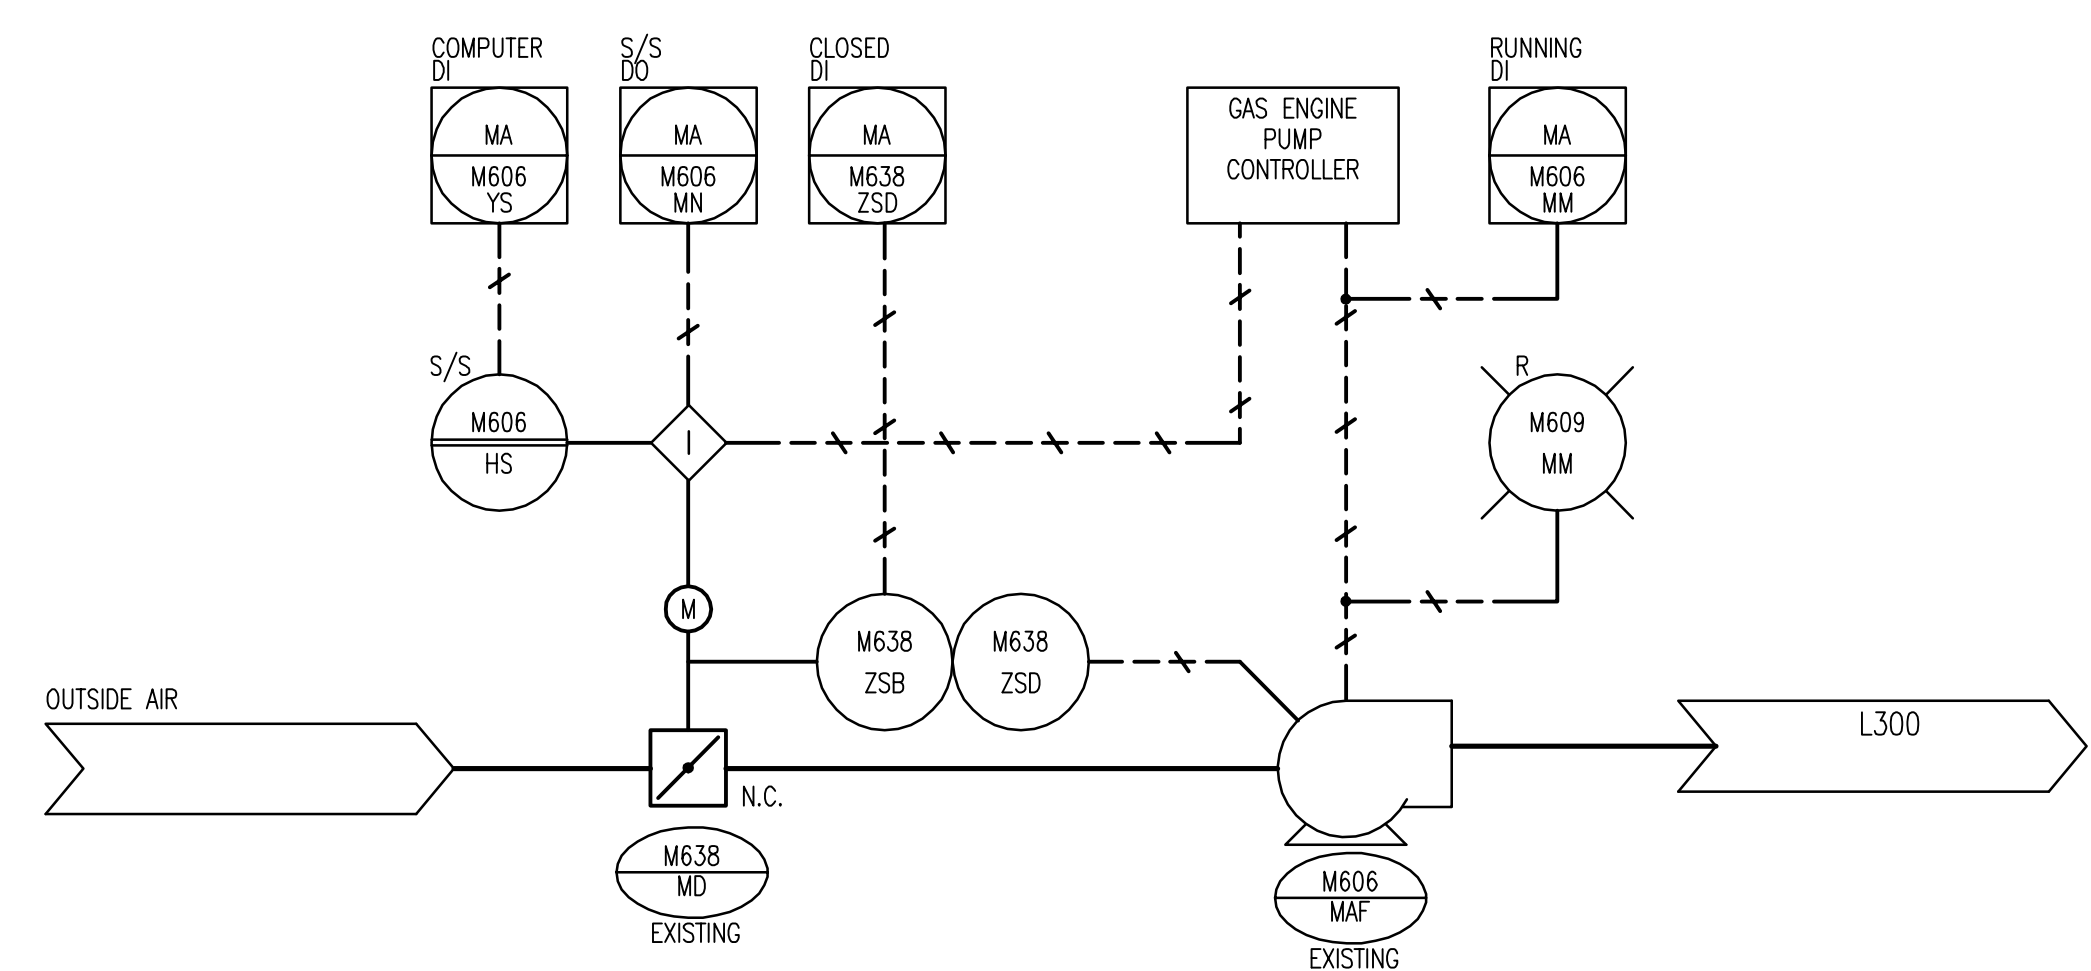

MAIN BUILDING HVAC

APECM
 Certificate of Authorization
 UMA Engineering Ltd. (MB)
 No. 256 Date: 07/12/14

QL	RS	BM	BM	BF
DRN	CHK	DES	ENG	IDR
UMA REVIEW				

B.M. ELEV.	FIELD BOOK #:	UMA AECOM	
POSTED TO LBIS		DESIGNED BY BLM	CHECKED BY -----
		DRAWN BY SCK	APPROVED BY -
		HOR. SCALE AS NOTED	RELEASED FOR CONSTRUCTION
		VERTICAL AS NOTED	
B ISSUED FOR BID	07/12/14	SCK	DATE 07/07/23
A ISSUED FOR 100% REVIEW	07/11/09	RS	DATE
NO. REVISIONS	DATE	BY	FILENAME: D265-202-02_00-P-0004_RX.dwg

ENGINEER'S SEAL
 ISSUE / REVISION D
 ISSUED FOR BID
 WAS SEALED BY
 B.L. MOORE
 AND DATED
 07/12/14

THE CITY OF WINNIPEG
 WATER AND WASTE DEPARTMENT
PERIMETER ROAD PUMPING STATION UPGRADES
 Contract B - Building Upgrades
 Process and Instrumentation
 HVAC
 CITY DRAWING NUMBER: **1-0111L-P0004** SHEET: **001** REV: **B** SIZE: **D**