ത	ı	
Ď	ı	
	H	
=	ı	
	ı	
$\overline{\sigma}$	l	
=	k	
all the	į	
D 4	ľ	
0	ı,	
ക	ì	
\mathbf{Q}	ı	
-	d	
<u></u>		
	ì	
>	'n	
\rightarrow		
77		
-		
<u></u>		
<u> </u>		
9		
~		
,,0		
$\boldsymbol{\sigma}$		
S 666		
\approx		
\approx		
0,		
4		
(I)		
~ .		
$I \cap$		
V		
ليل		
\sim		
<u> </u>		
DRESS		
\Box		
_		


			PAI	٧E	. L	'CA'			
CCT NO	DESCRIPTION	LOAD	TRIP AMPS	A		TRIP AMPS	LOAD	DESCRIPTION	CC7 NO
01	LOBBY & MAIN ENTRANCE LTG.	***************************************	15	•		15		PROGRAM 1 ROOM LIGHTING	02
03	LOBBY & MAIN ENTRANCE LTG.		15	•		15		PROGRAM 1 ROOM LIGHTING	04
05	LOBBY & MAIN ENTRANCE LTG.		15		•	15		PROGRAM 1 ROOM LIGHTING	06
07	LOBBY & MAIN ENT. NIGHT LTG.		15	•		15		PROGRAM 2 ROOM LIGHTING	08
09	VESTIBULE LIGHTING		15	4	•	15		SPARE	10
11	RECEPTION DESK LIGHTING		15		•	15		SPARE	12
13	RECEPTION, STAFF & ELECT. RM. LTG.		15	•		15		ELEVATOR MAINTENANCE LIGHT	14
15	WSHRM'S, KIT. CNTR, STORAGE LTG.		15	•				SPACE	16
17	EXTERIOR SOFFIT LIGHTING		15		•			SPACE	18
19	SPARE		15	•				SPACE	20
21	EXTERIOR SOFFIT LIGHTING		15	4				SPACE	22
23	EXTERIOR SOFFIT LIGHTING		15		•			SPACE	24
25	SPACE			•				SPACE	26
27	SPACE			•	•			SPACE	28
29	SPACE				•			SPACE	30
31	SPACE			•				SPACE	32
33	SPACE			4	>			SPACE	34
35	SPACE				•			SPACE	36
37	SPACE							SPACE	38
39	SPACE							SPACE	40
41	SPACE				•			SPACE	42
		SE: 3	Δ				E: 4	BREAKER I.C.: 10kA #3 AWG R90 IN 35C	
						f barberi	⊌	#6 / W 6 1 () O 1 W 6 5 6	
MO	OUNTING: FLUSH LOCA	ATION:	FORRA						
FE	O FROM: -								
NO	TES: -								
	-								
	-								

CCT NO	DESCRIPTION	LOAD	TRIP AMPS	N AB	TRIP AMPS	LOAD	DESCRIPTION	CCT NO
01	LIBRARY EAST LIGHTING		15	•	15		LIBRARY FRONT DESK LIGHTING	02
03	LIBRARY EAST LIGHTING		15		15		LIBRARY FRONT DESK LIGHTING	04
05	LIBRARY EAST LIGHTING		15] •	15		LIBRARY NIGHT LIGHTS	06
07	LIBRARY EAST LIGHTING		15	•	15		STORAGE, OFFICE LIGHTING	08
09	LIBRARY WEST LIGHTING		15		15		TUTORIAL 1 & 2 LIGHTING	10
11	LIBRARY WEST LIGHTING		15	1 •	15		SPARE	12
13	LIBRARY WEST LIGHTING		15	•	15		STAFF & WASHRM. LIGHTING	14
15	LIBRARY WEST LIGHTING		15		15		STAFF RM. LIGHTING	16
17	LIBRARY PERIMETER LIGHTING		15		15		WEST STAIRWELL LIGHTING	18
19	LIBRARY PERIMETER LIGHTING		15	•	15		DISPLAY CASE LIGHTING	20
21	SPACE						SPACE	22
23	SPACE			1 ,	,		SPACE	24
25	SPACE						SPACE	26
27	SPACE			•			SPACE	28
29	SPACE			1 ,	•	- hall	SPACE	30
31	SPACE						SPACE	32
33	SPACE						SPACE	34
35	SPACE			1 ,	>		SPACE	36
37	SPACE			•			SPACE	38
39	SPACE						SPACE	40
41	SPACE			,	•		SPACE	42
MA MO FEI	LTAGE: 120/208V IN BREAKER: - UNTING: FLUSH D FROM: - TES: -	PHASE: 3 MAINS: 100/ LOCATION:				RE: 4 EDER: 4	#3 AWG R90 IN 35C	

CCT NO	DESCRIPTION	LC	DAD	TRIP AMPS	N Al		TRIP AMPS	LOAD	DESCRIPTION	CCT NO
01	PARKING RECEPT.			15 r	- •	7+	լ 15		PARKING RECEPT.	02
03	PARKING RECEPT.			15	-	. -	15		PARKING RECEPT.	04
05	PARKING RECEPT.			15 ┏	-	•	15		PARKING RECEPT.	06
07	PARKING RECEPT.			15	- •	+	15	-	PARKING RECEPT.	08
09	PARKING RECEPT.			15 🕝	-	1	15		PARKING RECEPT.	10
11	PARKING RECEPT.			15	-	•	15		PARKING RECEPT.	12
13	PARKING RECEPT.			15 🕝	- 0				SPACE	14
15	PARKING RECEPT.			15	- •	$\cdot \mid \lceil$			SPACE	16
17	SPACE					•			SPACE	18
19	SPACE				•				SPACE	20
21	SPACE				•	, [SPACE	22
23	SPACE					•			SPACE	24
	LTAGE: 120/208V	PHASE:					WIRI		BREAKER I.C.: 10kA	
MA	IN BREAKER: -	MAINS:	100	4			FEE	JER: 4	#3 AWG R90 IN 35C	
МО	UNTING: SURFACE	LOCATIO	N:	SOUTH-	WE	ST	PARKI	NG LOT		
FE	O FROM: -									
NO.	TES: -									
	-									

			PAN	VEL	'CB'			
CCT NO	DESCRIPTION	LOAD	TRIP AMPS	N AB	TRIP AMPS	LOAD	DESCRIPTION	CC ⁻
01	ELEVATOR MAINTENANCE RECEPT.		15	6	15		LOBBY RECEPT.	02
03	LOBBY & VEST. RECEPT.		15		15		PROGRAM RM. 2 RECEPT.	04
05	PAY PHONES		15		15		PROGRAM RM. 2 RECEPT.	06
07	POWER DOOR No.1		15		15		RECEPTION DESK CCTV	08
09	POWER DOOR No.2		15		15		POWER DOORS No. 3 & No. 4	10
11	NETWORK RM. RECEPT.		15		15		EXHAUST FAN EF-3	12
13	NETWORK RM. RECEPT.		15	•	15		PEGASYS SECURITY MANAGEMENT SYSTEM	14
15	NETWORK RM. RECEPT.		15		15		GYM ALARM PANEL	16
17	NETWORK RM. RECEPT.		15		20		WH-2 LOBBY HOT WATER HTR.	18
19	NETWORK RM. RECEPT.		15	•			SPACE	20
21	NETWORK RM. RECEPT.		15	•			SPACE	22
23	NETWORK RM. RECEPT.		15	•	15		WASHROOM GFI RECEPT.'S	24
25	NETWORK RM. RECEPT.		15	•	15		PROGRAM RM. 1 CEILING PROJECTOR	26
27	REC. CENTRE STAFF RM. RECEPT.		15	•	15		PROGRAM RM. 1 RECEPT.	28
29	REC. CENTRE STAFF RM. RECEPT.		15	•	15		PROGRAM RM. 1 COUNTER RECEPT.	30
31	RECEPTION DESK RECEPT.	1	15	•	15		PROGRAM RM. 1 COUNTER RECEPT.	32
33	RECEPTION DESK RECEPT.		15		15		PROGRAM RM. 2 COUNTER RECEPT.	34
35	RECEPTION DESK RECEPT.		15		15		PROGRAM RM. 2 COUNTER RECEPT.	36
37	RECEPTION DESK RECEPT.		15	•	15		PROGRAM RM. 2 FRIDGE RECEPT.	38
39	RECEPTION DESK RECEPT.		15	•	15		SPARE	40
41	RECEPTION DESK RECEPT.		15	•	15		SPARE	42
43	PROGRAM RM. 2 FRIDGE		15	•	15		SPARE	44
45	PROGRAM RM. 2 COUNTER		15		15		SPARE	46
47	PROGRAM RM. 1 RECEPT.		15	•	15		BUILDING EXTERIOR RECEPT.	48
49	STORAGE RM. & PROG. RM. 1 RECEPT.		15				SPACE	50
51	PROGRAM RM. 1 RECEPT		15				SPACE	52
53	CHILLED WATER		15				SPACE	54
55	SPACE			•	-		SPACE	56
57	SPACE	<u> </u>		•			SPACE	58
59	SPACE						SPACE	60
MA	IN BREAKER: - MAIN	SE: 3 IS: 200/ ATION:				E: 4 DER: 4	BREAKER I.C.: 10kA #3/0 AWG IN 53C	
FEI	D FROM: -							
NO	TES: -							
	-							
	-							

	DESCRIPTION	LOAD	TRIP AMPS	N AB	TRIP AMPS	LOAD	DESCRIPTION	CCT NO
01	TUTORIAL RM. 1 RECEPT.		15	•	20		PHOTOCOPIER	02
03	TUTORIAL RM. 1 RECEPT.		15	•	15		LIBRARY COMPUTER DESK RECEPT.	04
05	TUTORIAL RM. 1 CEILING PROJECTOR		15		15		LIBRARY COMPUTER DESK RECEPT.	06
07	OFFICE RECEPT.		15	•	15		LIBRARY COMPUTER DESK RECEPT.	08
09	WASHROOM RECEPT.		15	•	15		LIBRARY COMPUTER DESK RECEPT.	10
11	STAFF COUNTER RECEPT.		15	•	15		LIBRARY COMPUTER DESK RECEPT.	12
13	LIBRARY COMPUTER RECEPT.		15	•	15		LIBRARY COMPUTER DESK RECEPT.	14
15	LIBRARY COMPUTER RECEPT.		15		15		LIBRARY COMPUTER DESK RECEPT.	16
17	LIBRARY COMPUTER RECEPT.		15	•	15		LIBRARY COMPUTER DESK RECEPT.	18
19	LIBRARY COMPUTER RECEPT.		15	•	15		PEDESTAL RECEPT.	20
21	LIBRARY COMPUTER RECEPT.		15	•	15		TRAFFIC CONTROLLER	22
23	CONVENIENCE RECEPT.		15	•	15		BUILDING EXTERIOR RECEPT.	24
25	STAFF RM. COUNTER RECEPT.		15	•	15	·	SOUTH WALL RECEPT.	26
27	MICROWAVE RECEPT		15	•	15		WEST WALL RECEPT.	28
29	STAFF RM. FRIDGE RECEPT.		15		15		WOMENS WASHROOM DOOR ASSIST	30
31	STAFF RM. RECEPT.		15	•	15		MENS WASHROOM DOOR ASSIST	32
33	WATER COOLER		15	•	15		SPARE	34
35	LIBRARY CONVENIENCE RECEPT.		15	•	20		WH-1 STAFF HOT WATER HTR.	36
37	LIBRARY CONVENIENCE RECEPT.		15	•			SPACE	38
39	LIBRARY POWER DOOR		15	•			SPACE	40
41	STORAGE RM. RECEPT.		15	•			SPACE	42
43	RECEPTION RECEPT.		15	•		,	SPACE	44
45	RECEPTION RECEPT.		15	•			SPACE	46
47	RECEPTION RECEPT.		15	•			SPACE	48
49	RECEPTION RECEPT.		15	•			SPACE	50
51	RECEPTION RECEPT.		15	•			SPACE	52
53	RECEPTION RECEPT.		15	•			SPACE	54
55	SPACE			•			SPACE	56
57	SPACE			•			SPACE	58
59	SPACE						SPACE	60
MAI MOI	TAGE: 120/208V PHA	SE: 3 NS: 200, ATION:				E: 4 DER: 4	BREAKER I.C.: 10kA #3/0 AWG R90 IN 53C	-

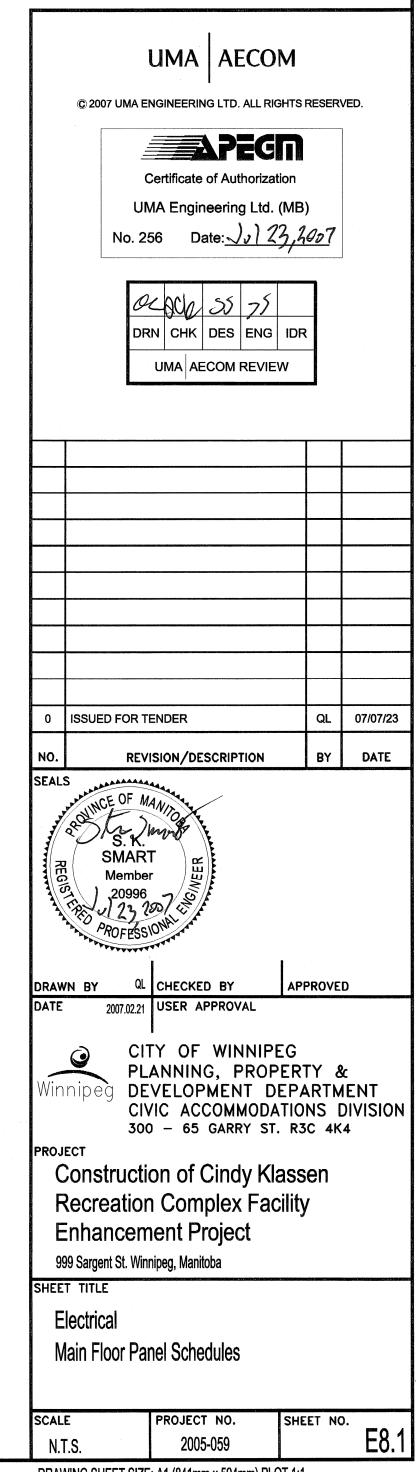

DRAWING SHEET SIZE: A1 (841mm x 594mm) PLOT 1:1