




1 PLAN DETAIL AH-9
1/2" = 1'-0"

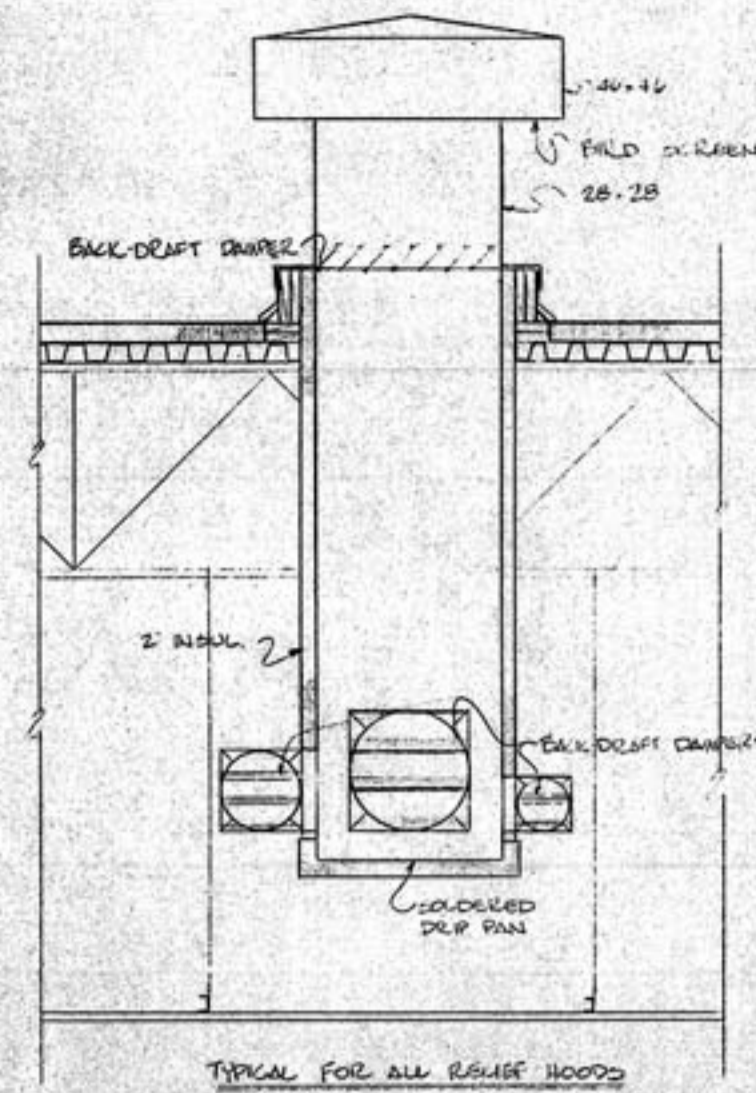


4 SECTION
1/2" = 1'-0"

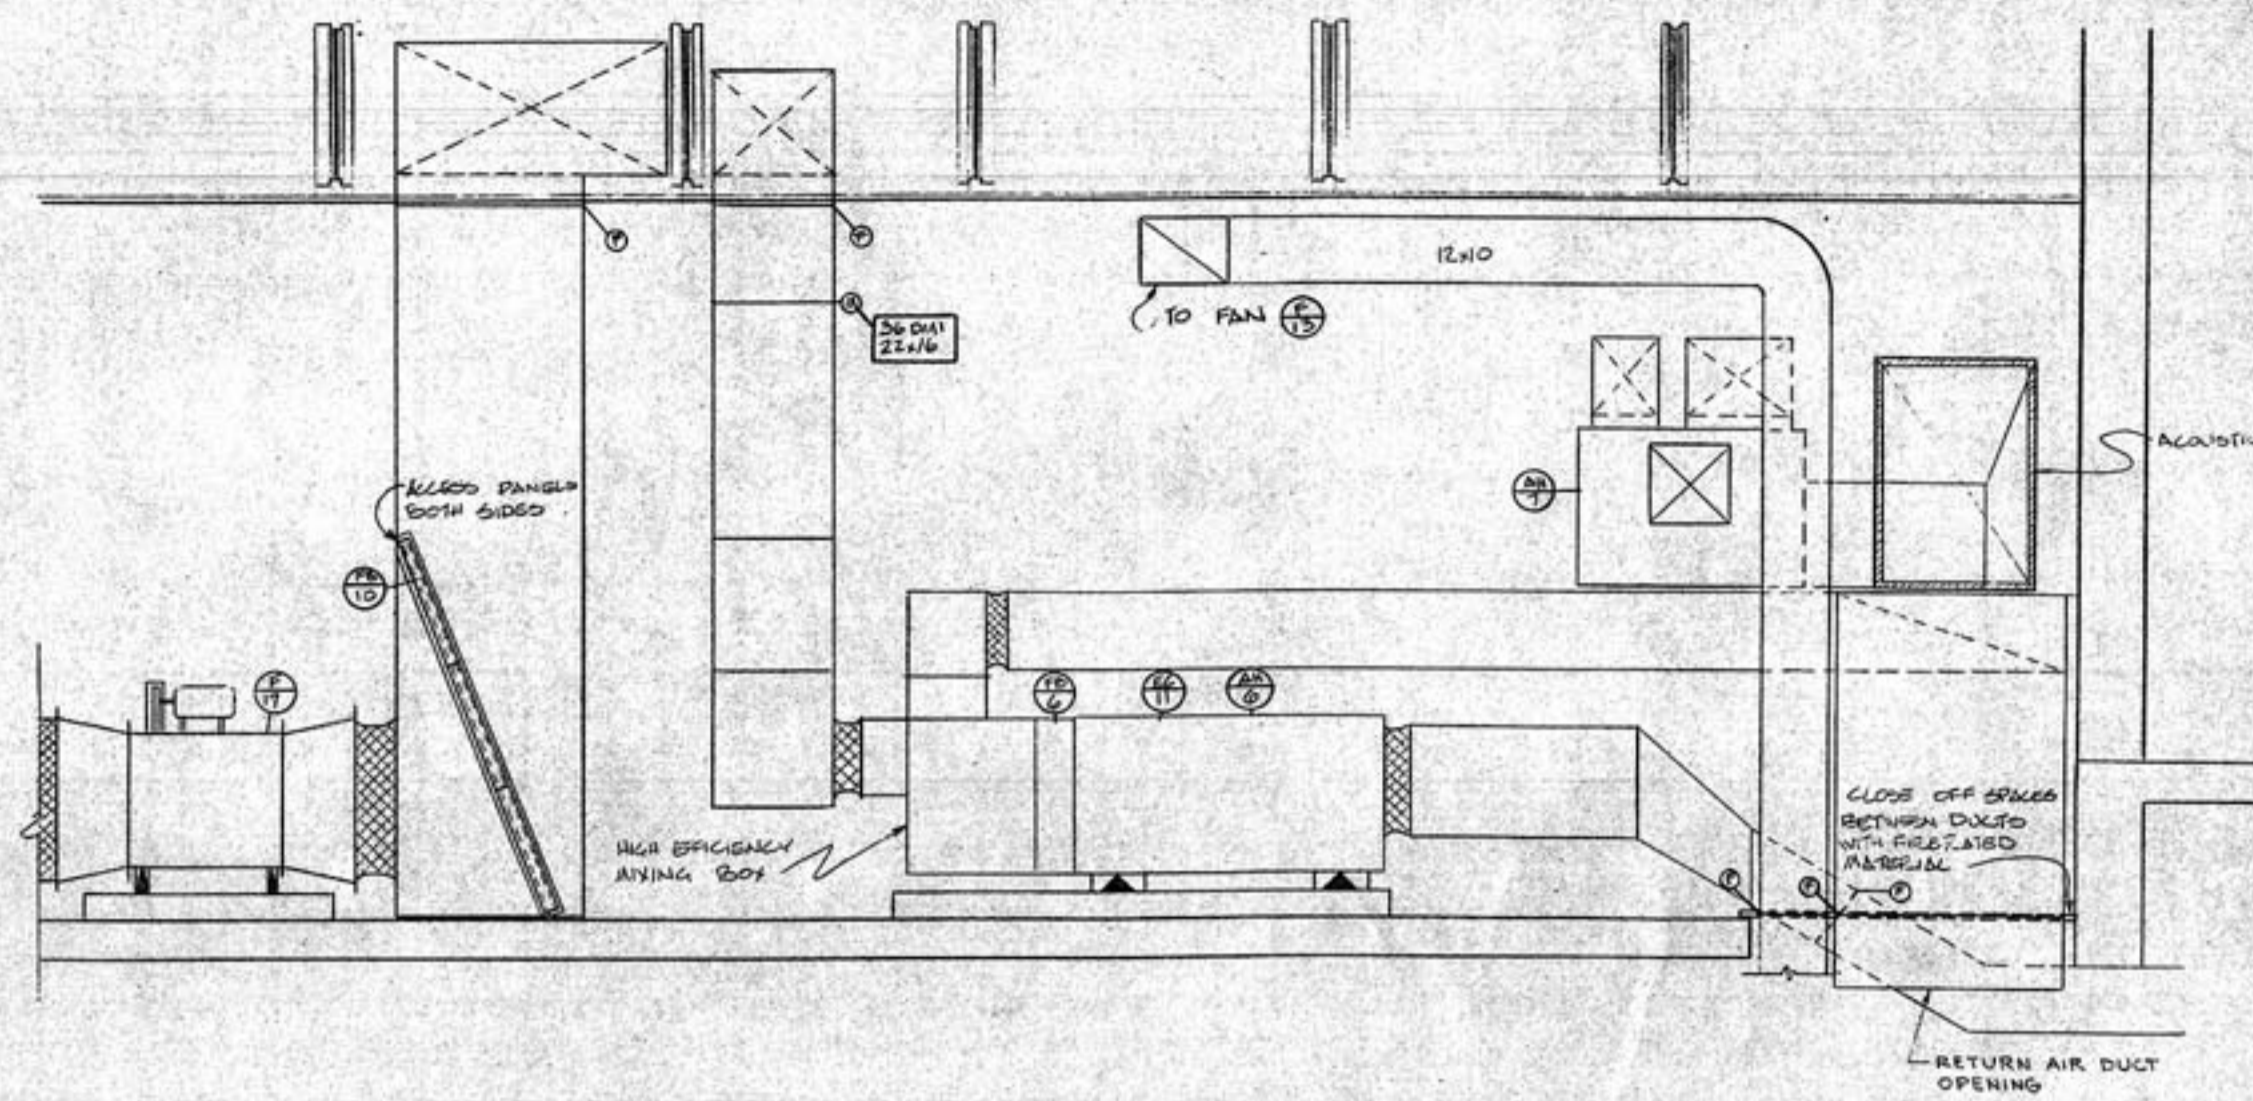


7 SECTION
1/2" = 1'-0"

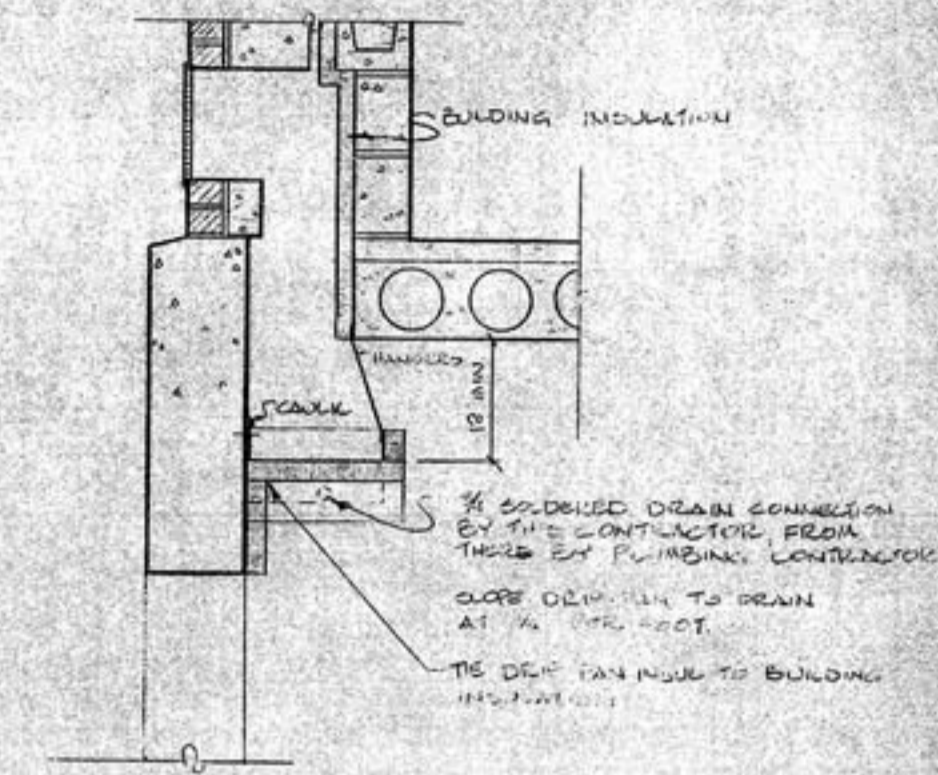


10 SECTION
3/4" = 1'-0"

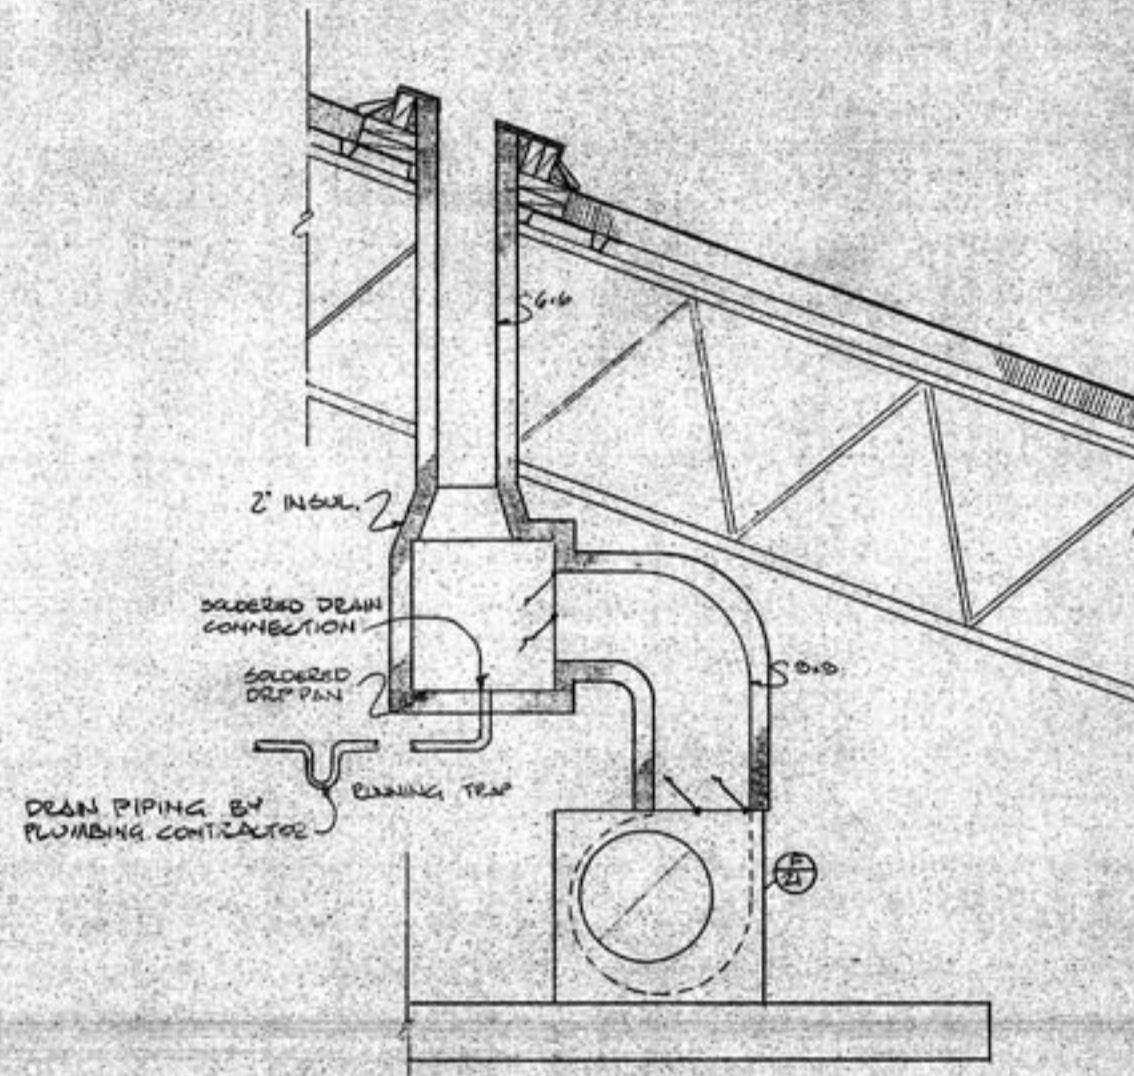


2 SECTION
3/4" = 1'-0"

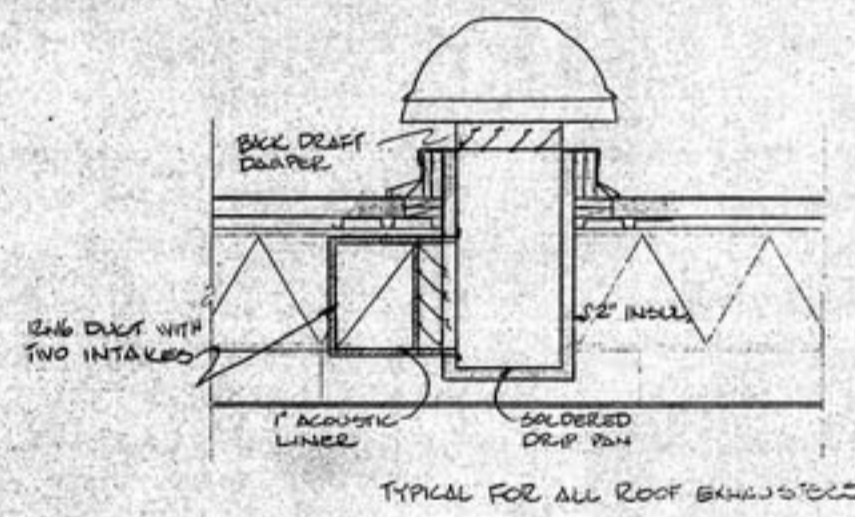


5 SECTION
1/2" = 1'-0"

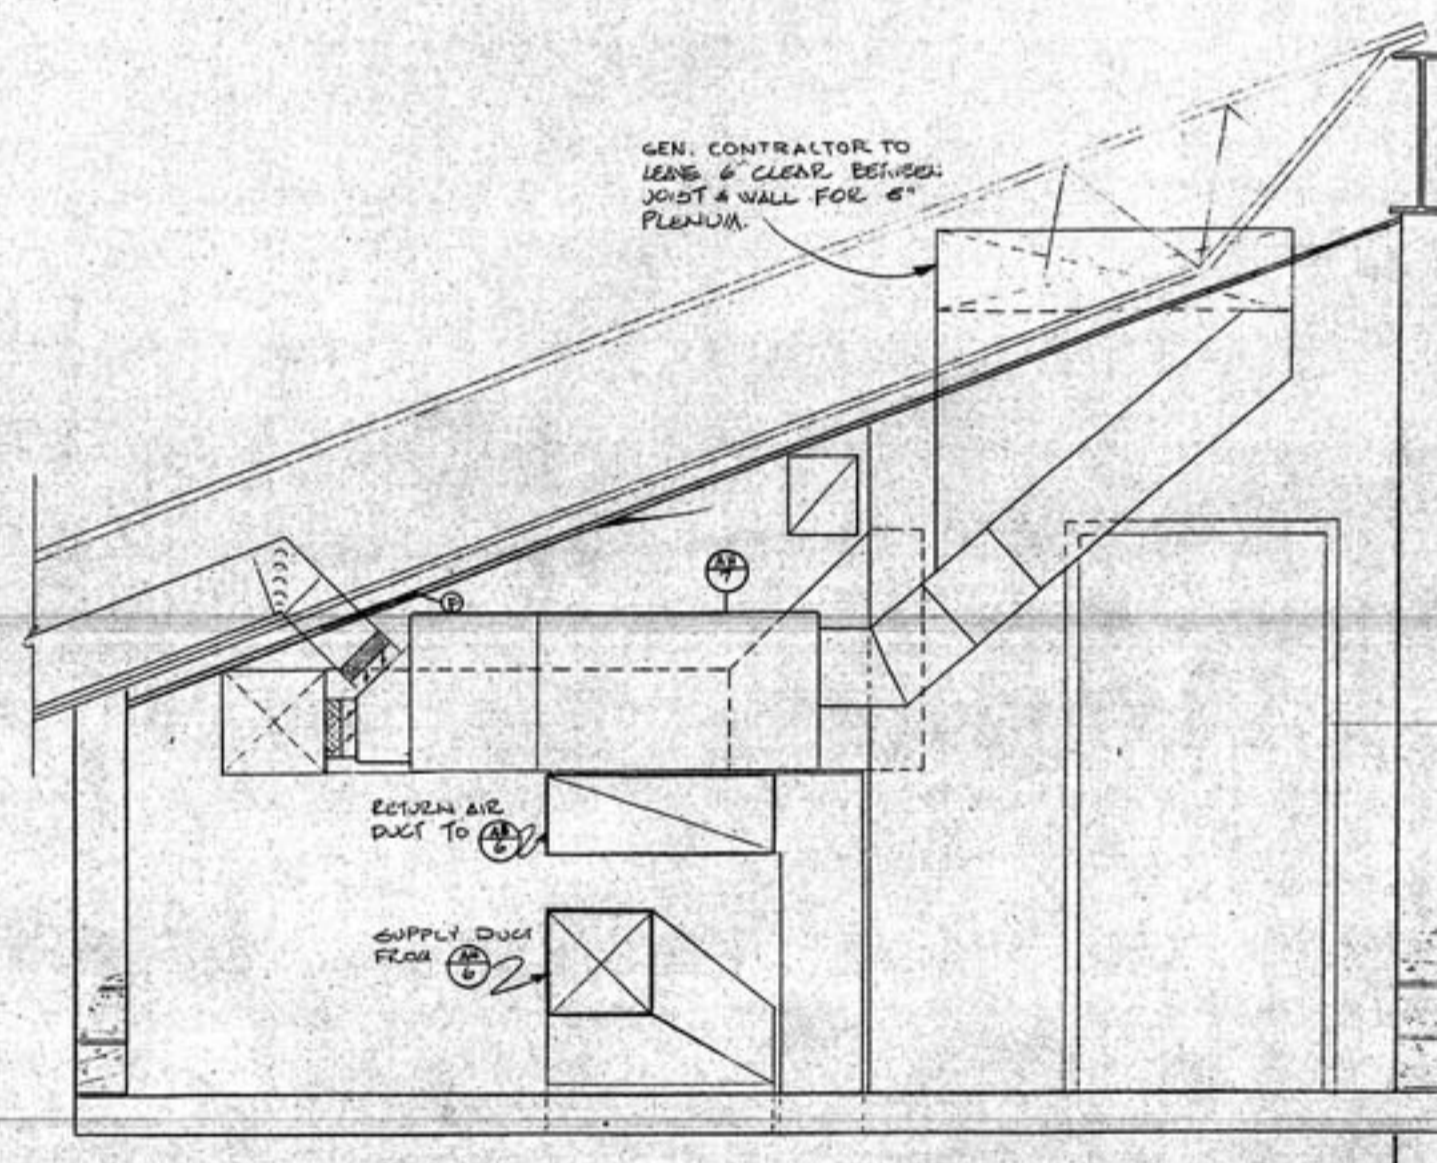


8 SECTION
1/2" = 1'-0"

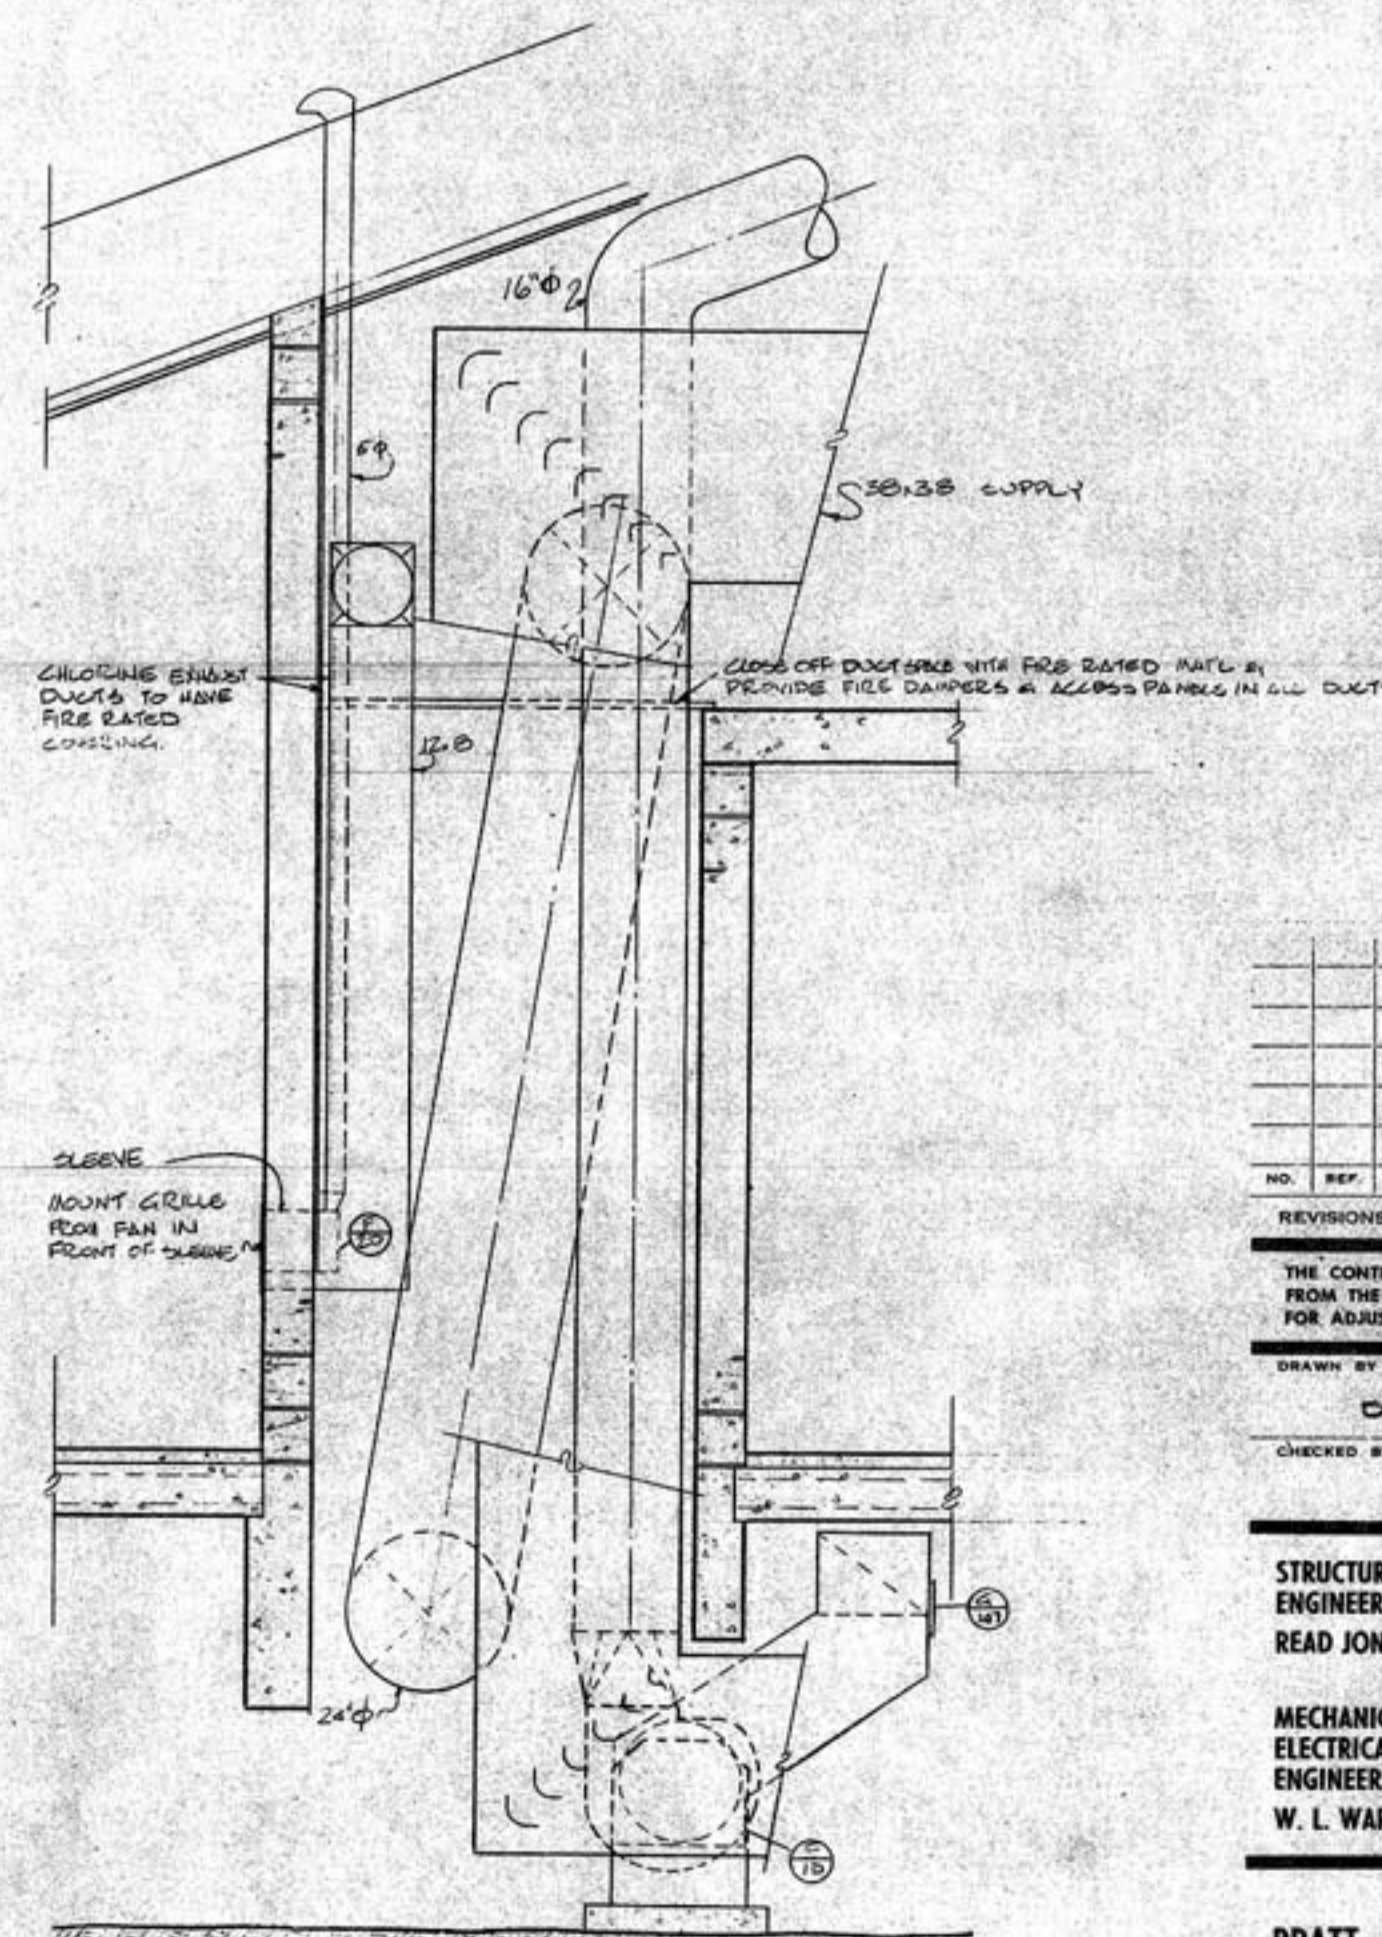


12 SECTION
1/2" = 1'-0"

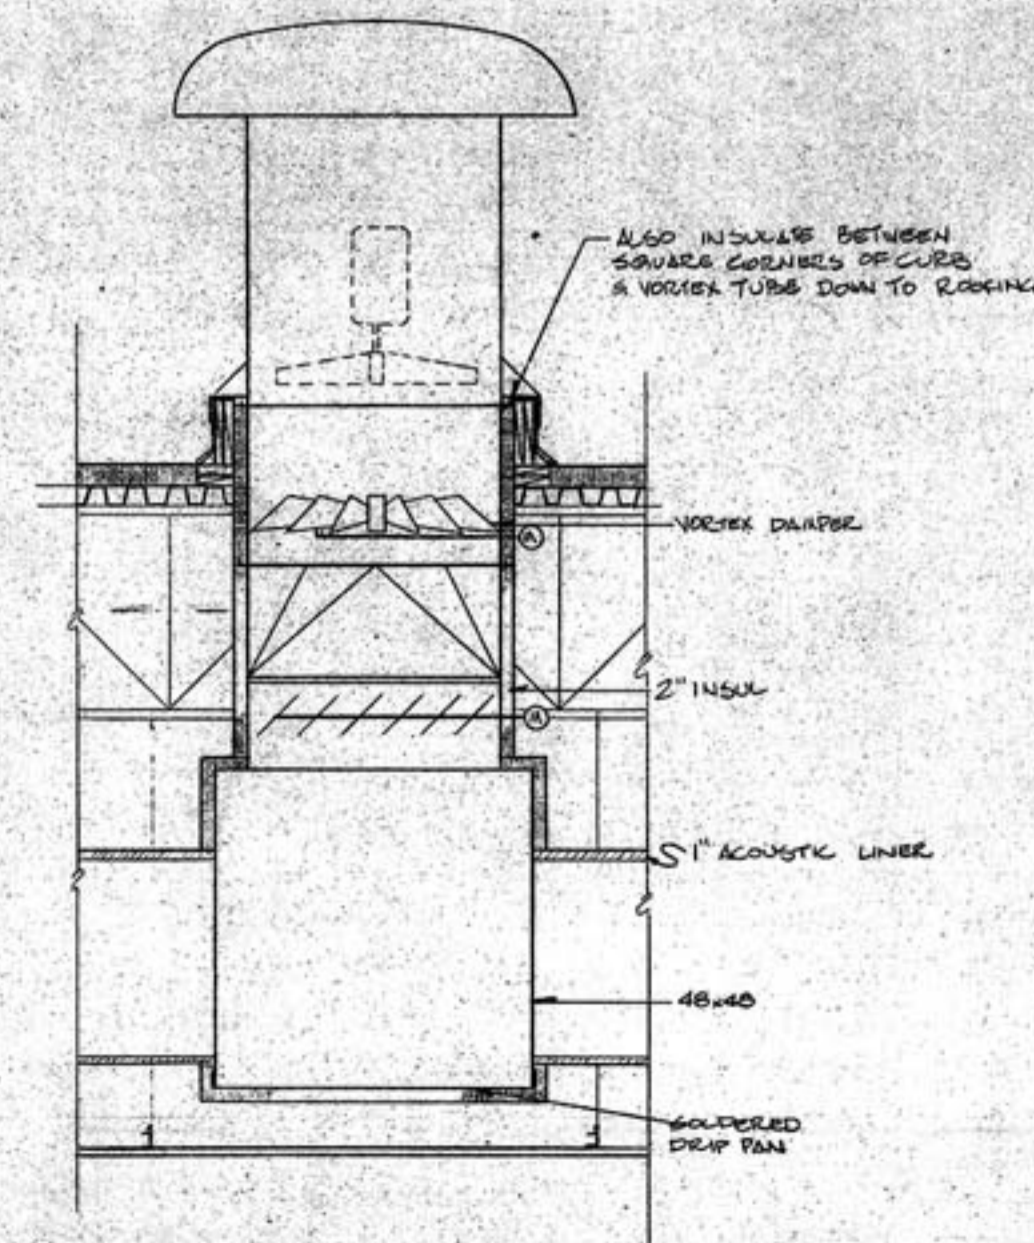


3 SECTION
1/2" = 1'-0"

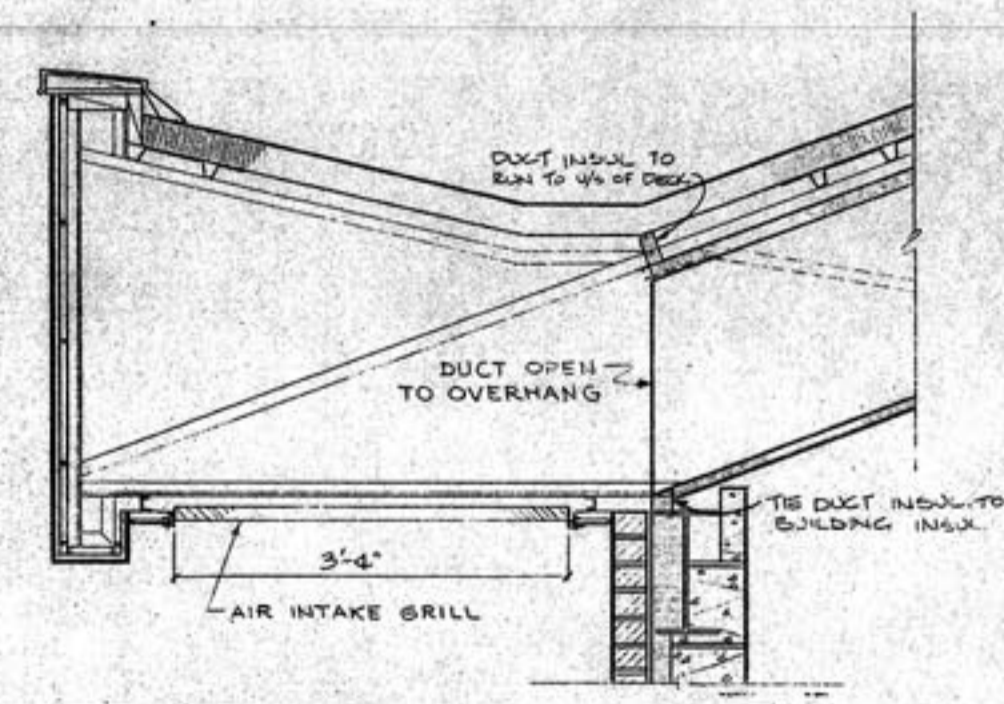

6 SECTION
3/4" = 1'-0"

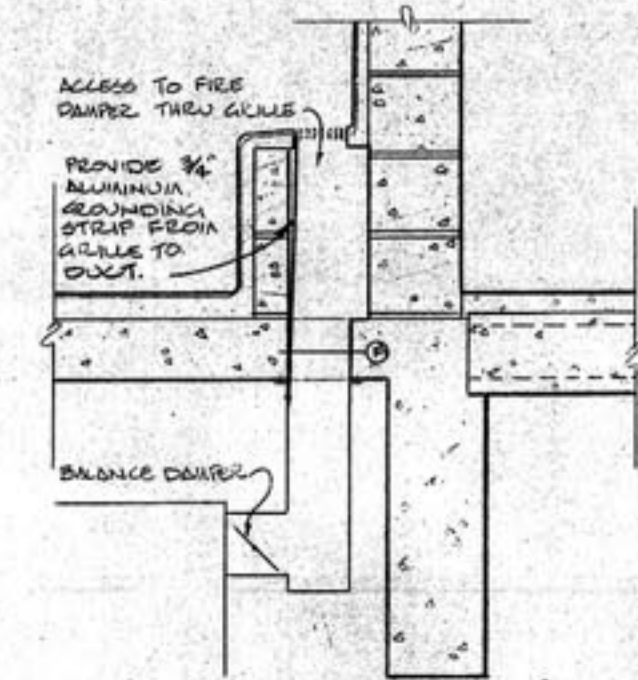

9 SECTION
3/4" = 1'-0"

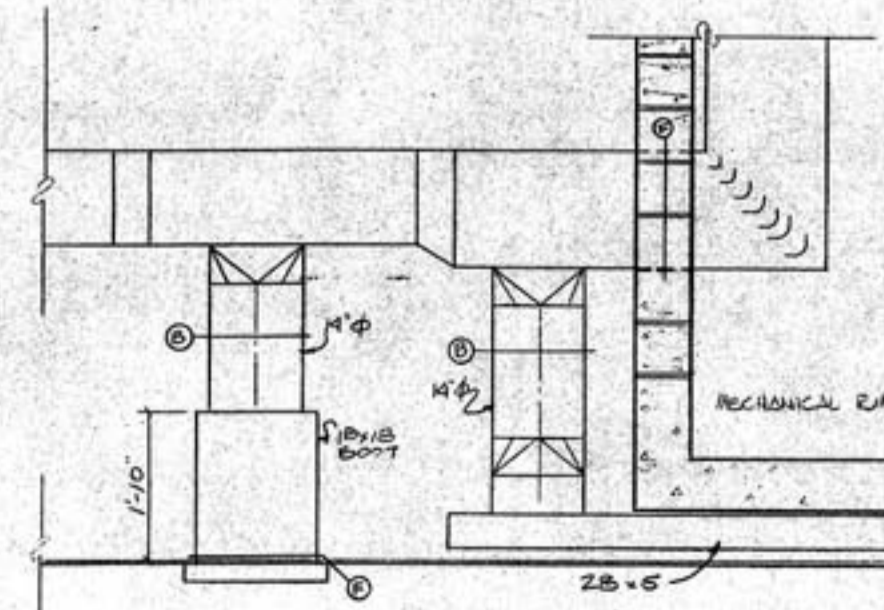


11 SECTION
1/2" = 1'-0"

NO.	REP.	DESCRIPTION	DATE	BY

REVISIONS (READ UP)
THE CONTRACTOR SHALL CHECK ALL DIMENSIONS AND OTHER DATA FROM THE JOB AND REPORT ANY DISCREPANCY TO THE ARCHITECT FOR ADJUSTMENT.

DRAWN BY: D. G.
CHECKED BY: J. U.
APPROVED BY: G. J. MAGUET
DATE: OCT. /75

STRUCTURAL ENGINEERS
READ JONES CHRISTOFFERSEN LTD.
MECHANICAL & ELECTRICAL ENGINEERS
W. L. WARDROP & ASSOC. LTD.

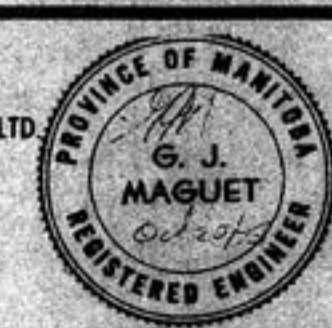

PRATT
LINDGREN
SNIDER
TOMCEJ
ARCHITECTS



SARGENT PARK INDOOR POOL & RECREATIONAL COMPLEX
WINNIPEG MANITOBA

VENTILATION SECTIONS & DETAILS

SCALE: AS NOTED
FILE NUMBER: 7405
SHEET NUMBER: M-9

W.L.W. 75-121-01 A-D