


SEWER SERVICE INFORMATION		
ADDRESS	SIZE	E. DIST. JUNCTION TIE
2506 PINEWOOD DR		4.11 W OF EL
RESIDENTIAL		0.36 E 3RD MH E MORAY
2509 PINEWOOD DR		10.30 E OF WL
RESIDENTIAL		1.40 E 3RD MH E MORAY
2510 PINEWOOD DR		3.90 W OF EL
RESIDENTIAL		44.54 E 2ND MH E MORAY
2513 PINEWOOD DR		10.75 W OF EL
RESIDENTIAL		42.74 E 2ND MH E MORAY
2514 PINEWOOD DR		7.61 E OF WL
RESIDENTIAL		26.43 E 2ND MH E MORAY
2517 PINEWOOD DR		8.50 E OF WL
RESIDENTIAL		17.94 E 2ND MH E MORAY
2518 PINEWOOD DR		4.66 W OF EL
RESIDENTIAL		10.38 E 2ND MH E MORAY
2521 PINEWOOD DR		2.44 W OF EL
RESIDENTIAL		110.20 E 1ST MH E MORAY
2522 PINEWOOD DR		4.89 W OF EL
RESIDENTIAL		104.85 E 1ST MH E MORAY
2525 PINEWOOD DR		3.91 W OF EL
RESIDENTIAL		90.41 E 1ST MH E MORAY
2526 PINEWOOD DR		5.84 W OF EL
RESIDENTIAL		86.30 E 1ST MH E MORAY
2529 PINEWOOD DR		2.83 W OF EL
RESIDENTIAL		66.38 E 1ST MH E MORAY
2530 PINEWOOD DR		5.59 W OF EL
RESIDENTIAL		65.32 E 1ST MH E MORAY
2534 PINEWOOD DR		4.28 W OF EL
RESIDENTIAL		47.33 E 1ST MH E MORAY
2537 PINEWOOD DR		14.68 W OF EL
RESIDENTIAL		30.27 E 1ST MH E MORAY
2538 PINEWOOD DR		4.98 W OF EL
RESIDENTIAL		28.74 E 1ST MH E MORAY
2541 PINEWOOD DR		5.05 W OF EL
RESIDENTIAL		11.93 E 1ST MH E MORAY
2542 PINEWOOD DR		4.66 W OF EL
RESIDENTIAL		10.76 E 1ST MH E MORAY
2545 PINEWOOD DR		2.44 E OF WL
RESIDENTIAL		95.96 E MH AT MORAY
2546 PINEWOOD DR		5.06 E OF WL
RESIDENTIAL		96.20 E MH AT MORAY
2549 PINEWOOD DR		3.27 E OF WL
RESIDENTIAL		76.66 E MH AT MORAY
2550 PINEWOOD DR		3.38 E OF WL
RESIDENTIAL		77.60 E MH AT MORAY
2553 PINEWOOD DR		1.52 E OF WL
RESIDENTIAL		58.07 E MH AT MORAY
2554 PINEWOOD DR		3.01 E OF WL
RESIDENTIAL		58.70 E MH AT MORAY
2557 PINEWOOD DR		2.13 E OF WL
RESIDENTIAL		40.40 E MH AT MORAY
2558 PINEWOOD DR		2.74 E OF WL
RESIDENTIAL		39.50 E MH AT MORAY


NOTE: CHAINAGES SHOWN ARE ALONG N. R. OF PINEWOOD DR.

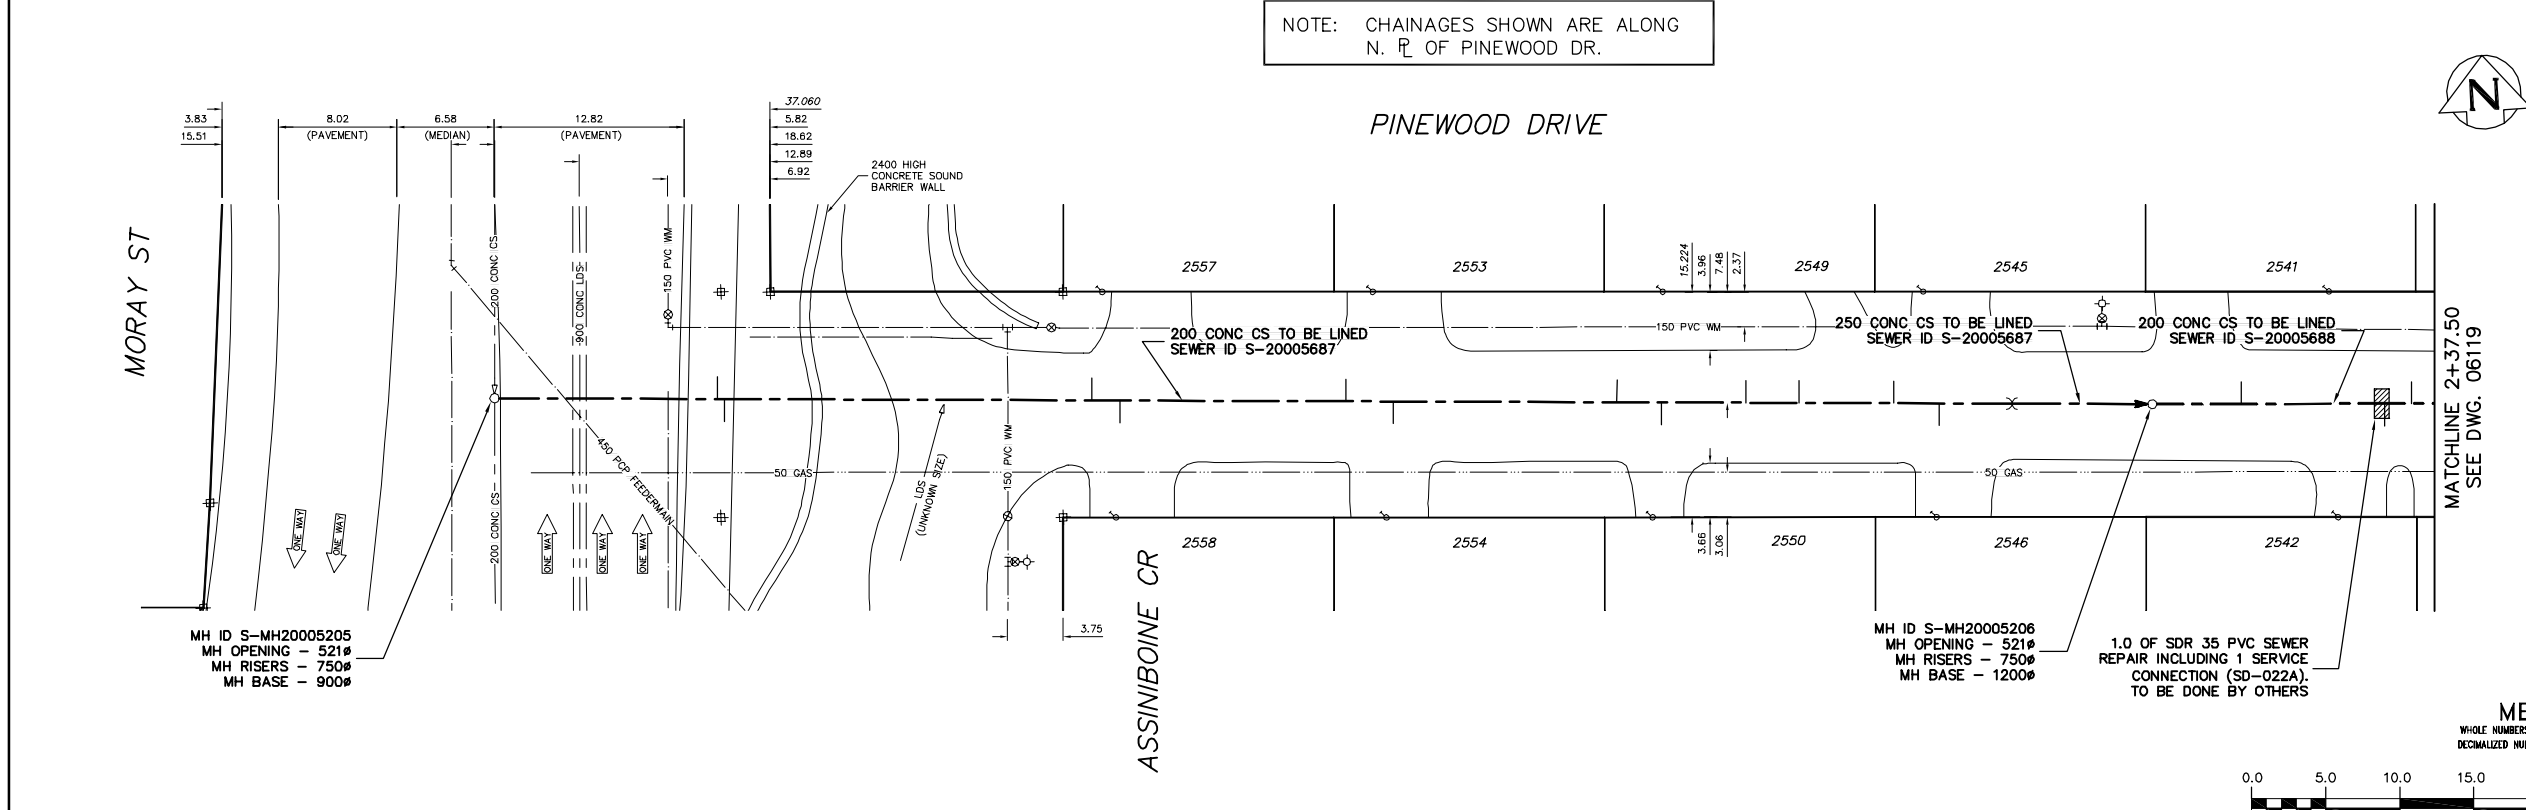

SEWER JUNCTION INFORMATION FROM SEWER VIDEO INSPECTION SEWER ID S-MA20005687		
DISTANCE FROM MH ID S-MH20005206		
14.4	W	150# SOUTH JN
17.5	W	150# NORTH CN
23.9	W	150# NORTH CN
27.5	W	150# NORTH JN
33.2	W	150# SOUTH CK
36.2	W	150# NORTH CK
51.3	W	150# SOUTH CN
54.5	W	150# NORTH CN
69.8	W	150# SOUTH CN
71.7	W	150# NORTH CN
96.5	W	150# SOUTH CN
97.0	W	150# NORTH JN

SEWER JUNCTION INFORMATION FROM SEWER VIDEO INSPECTION SEWER ID S-MA20005688		
DISTANCE FROM MH ID S-MH20005206		
6.0	E	150# NORTH JN
15.7	E	150# SOUTH CN
17.5	E	150# NORTH CN

WARNING
 IF POWER EQUIPMENT OR EXPLOSIVES ARE TO BE USED FOR EXCAVATION ON THIS PROJECT THE CONTRACTOR MUST:
 1) NOTIFY THE GAS COMPANY OF THE PROPOSED LOCATION OF EXCAVATION.
 2) TAKE PRECAUTION TO AVOID DAMAGE TO GAS COMPANY INSTALLATIONS.
 SEE PROVINCIAL REGULATION 210/72 FOR DETAILS

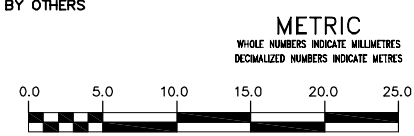

EXISTING	LEGEND-PLAN	PROPOSED	EXISTING	LEGEND-PLAN	PROPOSED	EXISTING	LEGEND-PROFILE	PROPOSED
200 WM	WATERMAIN	200 WM	SL, HYDRO	150 WM	WATERMAIN	150 WM		
HYDRANT		HYDRANT	MTS	HYDRANT		HYDRANT		
VALVE		VALVE	TRAFFIC SIGNALS	VALVE		VALVE		
525 LDS	LAND DRAINAGE SEWER	525 LDS	GAS	50 GAS	300 LDS	LAND DRAINAGE SEWER	300 LDS	
375 WWS	WASTEWATER SEWER	375 WWS	SURVEY BAR	250 WWS	WASTEWATER SEWER	250 WWS		
MANHOLE		MANHOLE	FENCE	C PROFILE		C PROFILE		
CATCH BASIN		CATCH BASIN	POLE - HYDRO, MTS	GROUND ABOVE PIPE		GROUND ABOVE PIPE		
CURB INLET		CURB INLET	CURB STOP			CURB STOP		
JUNCTIONS		JUNCTIONS	GUY ANCHOR			GUY ANCHOR		
CULVERT		CULVERT	LIGHT STANDARD			LIGHT STANDARD		
ANODE		ANODE	TREE			TREE		

LOCATION APPROVED UNDERGROUND STRUCTURES

SUPV. U/G STRUCTURES COMMITTEE DATE

NOTE: LOCATION OF UNDERGROUND STRUCTURES AS SHOWN ARE BASED ON THE BEST INFORMATION AVAILABLE BUT NO GUARANTEE IS GIVEN THAT ALL EXISTING UTILITIES ARE SHOWN OR THAT THE GIVEN LOCATIONS ARE EXACT. CONFIRMATION OF EXISTENCE AND EXACT LOCATION OF ALL SERVICES MUST BE OBTAINED FROM THE INDIVIDUAL UTILITIES BEFORE PROCEEDING WITH CONSTRUCTION.

B.M. ELEV. FIELD BOOK #:

POSTED TO LBS:

NO. REVISIONS DATE BY

CITY OF WINNIPEG WATER AND WASTE ENGINEERING DIVISION

DESIGNED BY: SC CHECKED BY: TW

DRAWN BY: CJH APPROVED BY: KZ

HOR. SCALE: 1:250 RELEASED FOR CONSTRUCTION

VERTICAL: 1:50

DATE: 2007 07 23

ENGINEER'S SEAL

ORIGINAL SIGNED BY: S.R.J. COURNOYER 07/07/23

FILE NAME: 06118_19.dwg

PLOT DATE: 2007 07 23

THE CITY OF WINNIPEG WATER AND WASTE DEPARTMENT

2007 SEWER RENEWALS BY CIPP LINING CONTRACT 21

PINEWOOD DRIVE

MH AT MORAY STREET TO 1ST MH E OF MORAY STREET

SHEET 16 OF 25 CITY DRAWING NUMBER 06118