


SEWER SERVICE INFORMATION		
ADDRESS	SIZE	R DIST JUNCTION TIE
362 ST CHARLES ST		5.47 S OF NL
RESIDENTIAL		25.33 N MH AT AUGIER
363 ST CHARLES ST		NO INFORMATION AVAILABLE
RESIDENTIAL		—
367 ST CHARLES ST		NO INFORMATION AVAILABLE
RESIDENTIAL		—
370 ST CHARLES ST		7.22 S OF NL
RESIDENTIAL		48.60 N MH AT AUGIER
371 ST CHARLES ST		NO INFORMATION AVAILABLE
RESIDENTIAL		—
376 ST CHARLES ST		NO INFORMATION AVAILABLE
RESIDENTIAL		—
377 ST CHARLES ST		5.53 S OF NL
RESIDENTIAL		64.02 N MH AT AUGIER
380 ST CHARLES ST		2.52 N OF SL
RESIDENTIAL		72.08 N MH AT AUGIER
381 ST CHARLES ST		NO INFORMATION AVAILABLE
RESIDENTIAL		—
384 ST CHARLES ST		NO INFORMATION AVAILABLE
RESIDENTIAL		—
385 ST CHARLES ST		NO INFORMATION AVAILABLE
RESIDENTIAL		—
388 ST CHARLES ST		NO INFORMATION AVAILABLE
RESIDENTIAL		—
389 ST CHARLES ST		6.73 N OF SL
RESIDENTIAL		20.43 N 1ST MH N AUGIER

NOTE: CHAINAGES SHOWN ARE ALONG W. R. OF ST CHARLES ST.

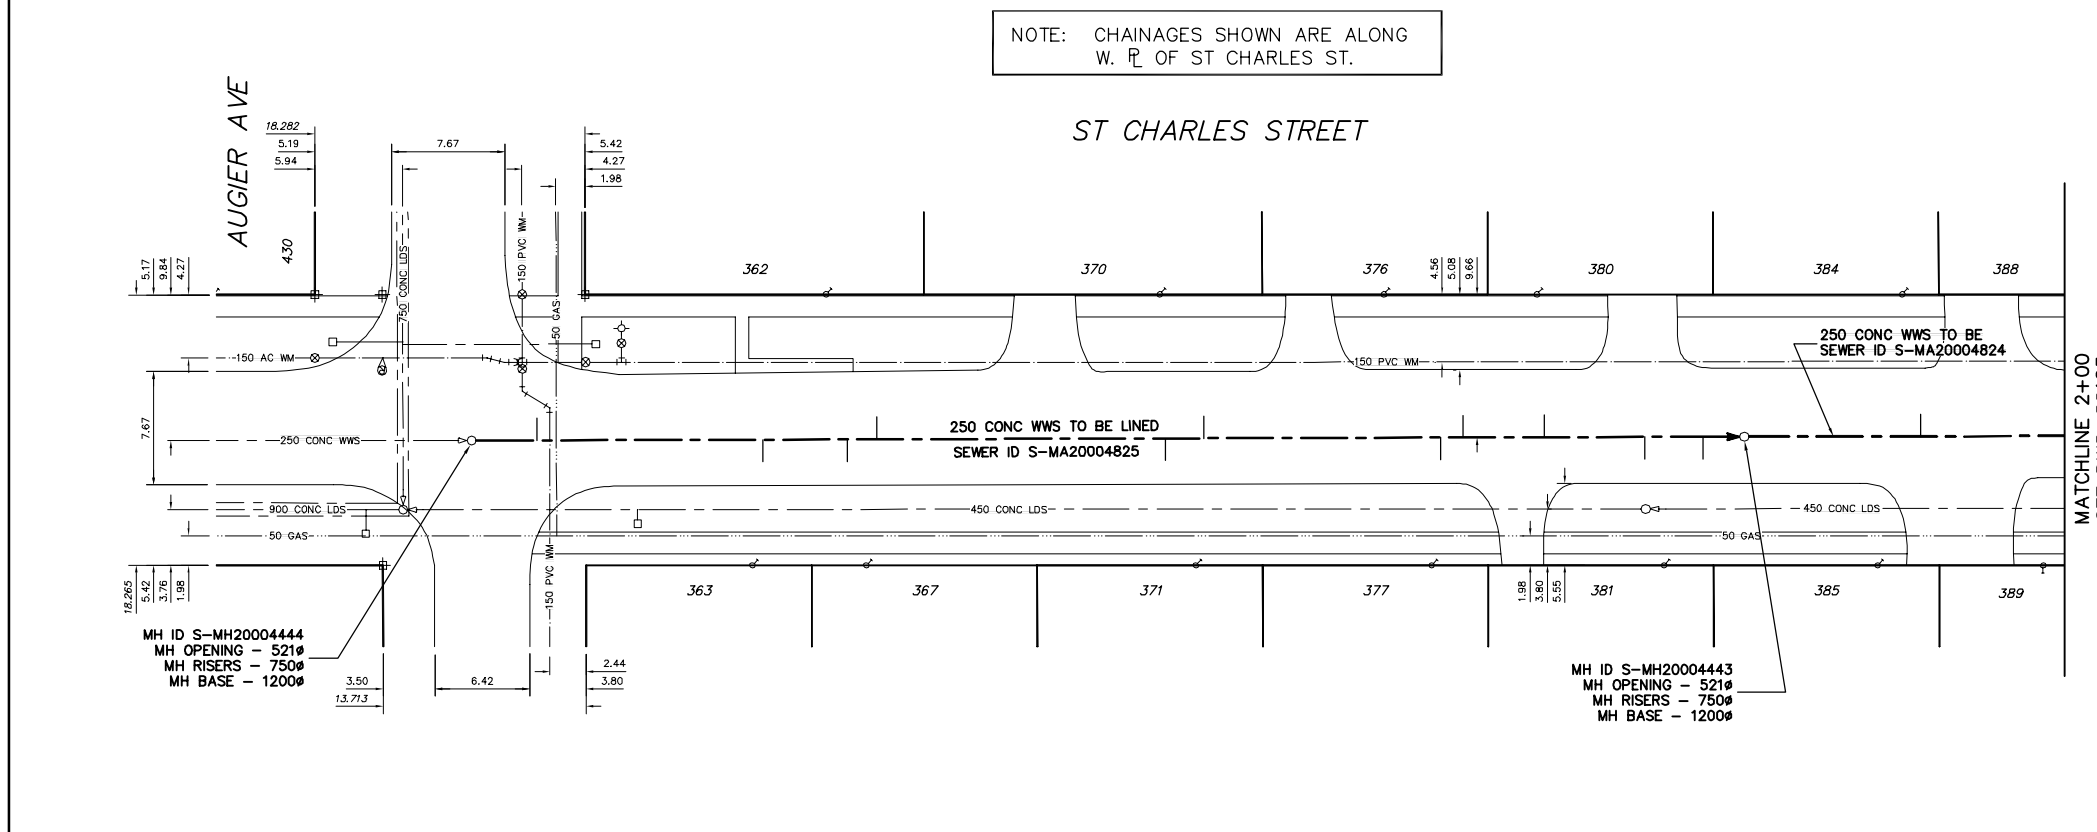


SEWER JUNCTION INFORMATION FROM SEWER VIDEO INSPECTION SEWER ID S-MA20004824			
DISTANCE FROM MH ID S-MH20004443			
11.9	S	150#	WEST CN

SEWER JUNCTION INFORMATION FROM SEWER VIDEO INSPECTION SEWER ID S-MA20004825			
DISTANCE FROM MH ID S-MH20004444			
4.4	S	100#	WEST CNI
19.7	S	100#	EAST JN
25.4	S	150#	EAST CXI
27.4	S	150#	WEST CNI
46.9	S	150#	EAST JX
49.5	S	150#	WEST CNI
65.5	S	100#	EAST CXI
67.0	S	100#	WEST JN
72.5	S	100#	WEST CN
79.3	S	100#	EAST JX
83.2	S	100#	EAST CNI

METRIC
WHOLE NUMBERS INDICATE MILLIMETRES
DECIMALIZED NUMBERS INDICATE METRES

WARNING
IF POWER EQUIPMENT OR EXPLOSIVES ARE TO BE USED FOR EXCAVATION ON THIS PROJECT THE CONTRACTOR MUST:
1) NOTIFY THE GAS COMPANY OF THE PROPOSED LOCATION OF EXCAVATION.
2) TAKE PRECAUTION TO AVOID DAMAGE TO GAS COMPANY INSTALLATIONS.
SEE PROVINCIAL REGULATION 210/72 FOR DETAILS

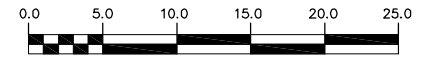

200 WM	WATERMAIN	200 WM	SL, HYDRO	150 WM	WATERMAIN	150 WM
⊕	HYDRANT	⊕	MTS	⊕	HYDRANT	⊕
⊙	VALVE	⊙	TRAFFIC SIGNALS	⊙	VALVE	⊙
— 525 LDS	LAND DRAINAGE SEWER	— 525 LDS	GAS	— 300 LDS	LAND DRAINAGE SEWER	— 300 LDS
— 375 WWS	WASTEWATER SEWER	— 375 WWS	SURVEY BAR	— 250 WWS	WASTEWATER SEWER	— 250 WWS
○	MANHOLE	●	FENCE	⊕	PROFILE	
□	CATCH BASIN	■	POLE - HYDRO, MTS	⊕	GROUND ABOVE PIPE	
▽	CURB INLET	▽	CURB STOP			
⊕	JUNCTIONS	⊕	GUY ANCHOR			
—	CULVERT	—	LIGHT STANDARD			
⊕	ANODE	⊕	TREE			
EXISTING	LEGEND-PLAN	PROPOSED	EXISTING	LEGEND-PLAN	PROPOSED	EXISTING
—	LEGEND-PROFILE	PROPOSED	EXISTING	LEGEND-PROFILE	PROPOSED	EXISTING

LOCATION APPROVED UNDERGROUND STRUCTURES	
SUPV. U/G STRUCTURES COMMITTEE	DATE
NOTE: LOCATION OF UNDERGROUND STRUCTURES AS SHOWN ARE BASED ON THE BEST INFORMATION AVAILABLE BUT NO GUARANTEE IS GIVEN THAT ALL EXISTING UTILITIES ARE SHOWN OR THAT THE GIVEN LOCATIONS ARE EXACT. CONFIRMATION OF EXISTENCE AND EXACT LOCATION OF ALL SERVICES MUST BE OBTAINED FROM THE INDIVIDUAL UTILITIES BEFORE PROCEEDING WITH CONSTRUCTION.	
B.M. ELEV.	FIELD BOOK #:
POSTED TO LBS	
NO. REVISIONS	DATE BY

CITY OF WINNIPEG WATER AND WASTE ENGINEERING DIVISION

DESIGNED BY: SC
CHECKED BY: TW
DRAWN BY: C/JH
APPROVED BY: KZ
HOR. SCALE: 1:250
VERTICAL SCALE: 1:50
DATE: 2007 07 23

ENGINEER'S SEAL
ORIGINAL SIGNED BY
S.R.J. COURNOYER
07/07/23

THE CITY OF WINNIPEG
WATER AND WASTE DEPARTMENT

2007 SEWER RENEWALS
BY CIPP LINING CONTRACT 21
ST CHARLES STREET
MH AT AUGIER AVENUE TO
1ST MH S OF SANSOME AVENUE

SHEET 20 OF 25
CITY DRAWING NUMBER
06122

BID OPPORTUNITY: 529-2007
FILENAME: 06122_23_24.dwg
PLOT DATE: 2007 07 23