
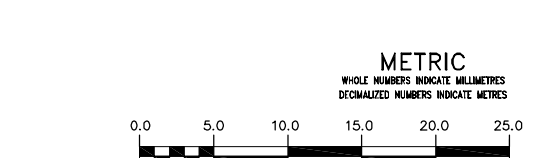


NOTE: CHAINAGES SHOWN ARE ALONG S. P. OF WALKER AVE.

SEWER SERVICE INFORMATION		
ADDRESS	SIZE	R DIST JUNCTION TIE
579 WALKER AVE	4.49 W OF EL	
RESIDENTIAL	6.10 E 2ND MH W NASSAU	
580 WALKER AVE	3.91 W OF EL	
RESIDENTIAL	5.49 E 2ND MH W NASSAU	
581 WALKER AVE	0.42 W OF WL, DBL W/ 583	
RESIDENTIAL	64.01 E 3RD MH W NASSAU	
582 WALKER AVE	1.92 W OF EL	
RESIDENTIAL	71.02 E 3RD MH W NASSAU	
583 WALKER AVE	0.42 W OF EL, DBL W/ 581	
RESIDENTIAL	64.01 E 3RD MH W NASSAU	
584 WALKER AVE	2.85 W OF EL	
RESIDENTIAL	63.54 E 3RD MH W NASSAU	
585 WALKER AVE	0.71 W OF EL	
RESIDENTIAL	56.39 E 3RD MH W NASSAU	
586 WALKER AVE	1.59 W OF EL	
RESIDENTIAL	55.76 E 3RD MH W NASSAU	
587 WALKER AVE	1.89 W OF EL	
RESIDENTIAL	49.07 E 3RD MH W NASSAU	
588 WALKER AVE	2.18 W OF EL	
RESIDENTIAL	48.46 E 3RD MH W NASSAU	
589 WALKER AVE	0.99 W OF WL, DBL W/ 591	
RESIDENTIAL	33.99 E 3RD MH W NASSAU	
590 WALKER AVE	1.59 W OF WL, DBL W/ 592	
RESIDENTIAL	33.38 E 3RD MH W NASSAU	
591 WALKER AVE	0.99 W OF EL, DBL W/ 589	
RESIDENTIAL	33.99 E 3RD MH W NASSAU	
592 WALKER AVE	1.59 W OF WL, DBL W/ 590	
RESIDENTIAL	33.38 E 3RD MH W NASSAU	
593 WALKER AVE	0.22 E OF WL, DBL W/ 595	
RESIDENTIAL	18.59 E 3RD MH W NASSAU	
594 WALKER AVE	4.23 E OF WL	
RESIDENTIAL	25.60 E 3RD MH W NASSAU	
595 WALKER AVE	0.22 E OF EL, DBL W/ 593	
RESIDENTIAL	18.59 E 3RD MH W NASSAU	
596 WALKER AVE	0.45 E OF WL, DBL W/ 598	
RESIDENTIAL	10.67 E 3RD MH W NASSAU	
597 WALKER AVE	0.03 W OF WL, DBL W/ 599	
RESIDENTIAL	3.66 E 3RD MH W NASSAU	
598 WALKER AVE	0.45 E OF EL, DBL W/ 596	
RESIDENTIAL	10.67 E 3RD MH W NASSAU	
599 WALKER AVE	0.03 W OF WL, DBL W/ 597	
RESIDENTIAL	3.66 E 3RD MH W NASSAU	

SEWER JUNCTION INFORMATION FROM SEWER VIDEO INSPECTION SEWER ID S-MA60012216				
DISTANCE FROM MH ID S-MH60010412				
3.9	E	150#	NORTH	JN
10.9	E	150#	SOUTH	JN
18.9	E	150#	NORTH	JN
25.7	E	150#	SOUTH	JN
33.7	E	150#	SOUTH	JN
34.3	E	150#	NORTH	JN
48.5	E	150#	SOUTH	JN
49.3	E	150#	NORTH	JN
56.1	E	150#	SOUTH	JN
56.7	E	150#	NORTH	JN
60.4	E	150#	SOUTH	JN
61.3	E	150#	NORTH	JN
63.6	E	150#	SOUTH	JN
64.1	E	150#	NORTH	JN
71.1	E	150#	SOUTH	JN

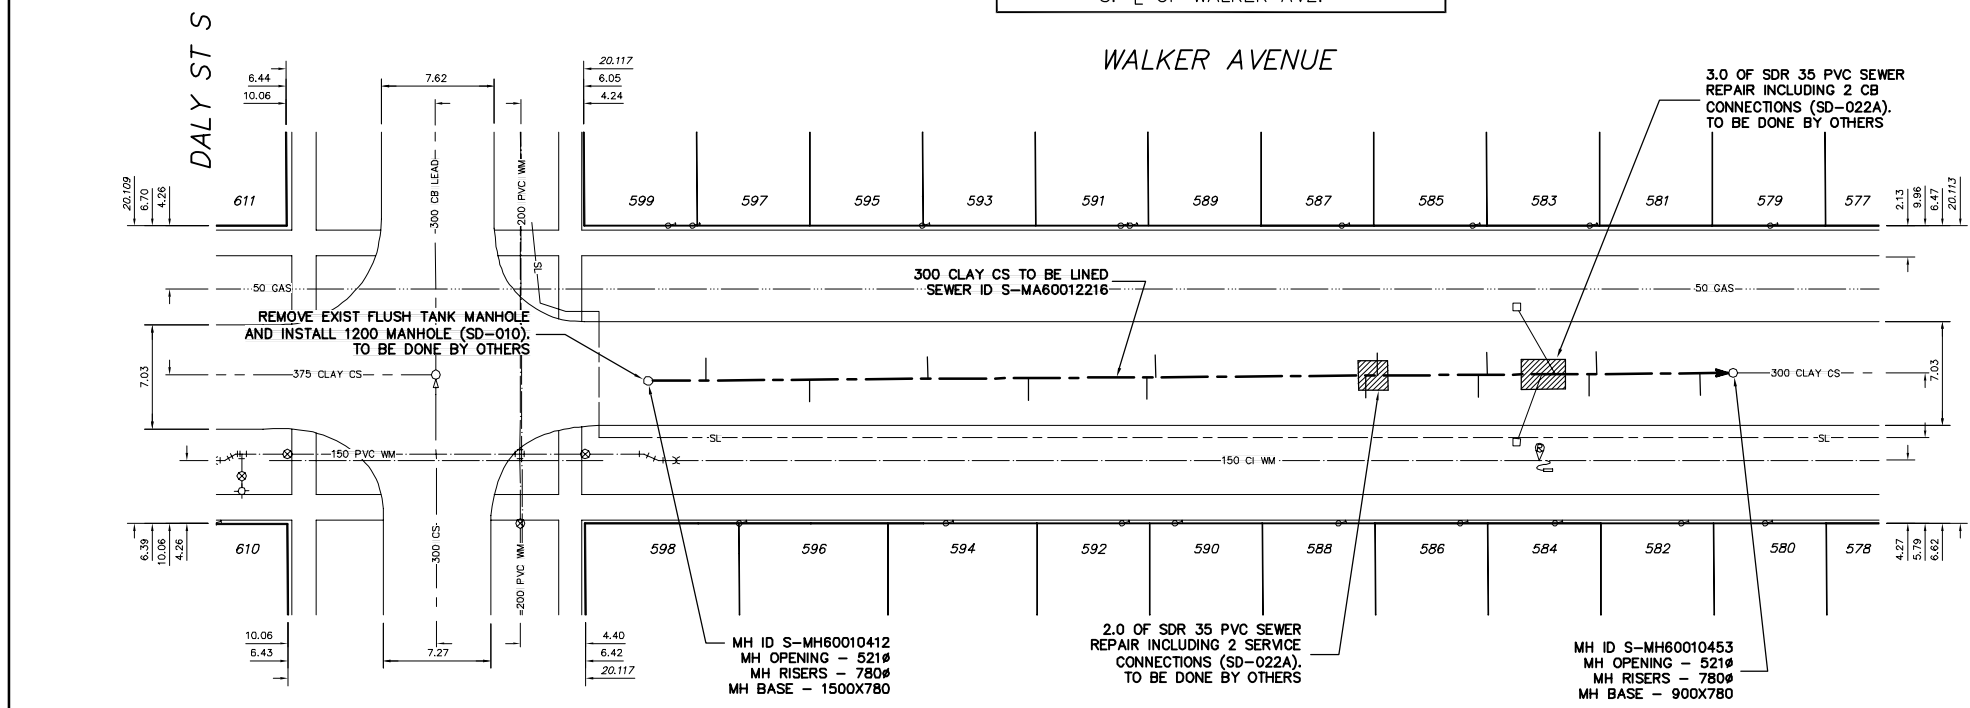

**WARNING**  
 IF POWER EQUIPMENT OR EXPLOSIVES ARE TO BE USED FOR EXCAVATION ON THIS PROJECT THE CONTRACTOR MUST:  
 1) NOTIFY THE GAS COMPANY OF THE PROPOSED LOCATION OF EXCAVATION.  
 2) TAKE PRECAUTION TO AVOID DAMAGE TO GAS COMPANY INSTALLATIONS.  
 SEE PROVINCIAL REGULATION 210/72 FOR DETAILS

200 WM	WATERMAIN	200 WM	SL, HYDRO	150 WM	WATERMAIN	150 WM
⊕	HYDRANT	⊕	MTS	⊕	HYDRANT	⊕
⊙	VALVE	⊙	TRAFFIC SIGNALS	⊙	VALVE	⊙
525 LDS	LAND DRAINAGE SEWER	525 LDS	GAS	50 GAS	300 LDS	LAND DRAINAGE SEWER
375 WWS	WASTEWATER SEWER	375 WWS	SURVEY BAR	250 WWS	250 WWS	WASTEWATER SEWER
○	MANHOLE	●	FENCE	⊕	PROFILE	⊕
□	CATCH BASIN	■	POLE - HYDRO, MTS	⊕	GROUND ABOVE PIPE	⊕
▽	CURB INLET	▽	CURB STOP	⊕		
⊕	JUNCTIONS	⊕	GUY ANCHOR	⊕		
⊕	CULVERT	⊕	LIGHT STANDARD	⊕		
⊕	ANODE	⊕	TREE	⊕		
EXISTING	LEGEND-PLAN	PROPOSED	EXISTING	LEGEND-PLAN	PROPOSED	EXISTING
				LEGEND-PROFILE	PROPOSED	

LOCATION APPROVED UNDERGROUND STRUCTURES	
SUPV. U/G STRUCTURES COMMITTEE	DATE
NOTE: LOCATION OF UNDERGROUND STRUCTURES AS SHOWN ARE BASED ON THE BEST INFORMATION AVAILABLE BUT NO GUARANTEE IS GIVEN THAT ALL EXISTING UTILITIES ARE SHOWN OR THAT THE GIVEN LOCATIONS ARE EXACT. CONFIRMATION OF EXISTENCE AND EXACT LOCATION OF ALL SERVICES MUST BE OBTAINED FROM THE INDIVIDUAL UTILITIES BEFORE PROCEEDING WITH CONSTRUCTION.	
B.M. ELEV.	FIELD BOOK #:
POSTED TO LBIS	
NO. REVISIONS	DATE BY

**CITY OF WINNIPEG WATER AND WASTE ENGINEERING DIVISION**

DESIGNED BY: SC  
 CHECKED BY: TW  
 DRAWN BY: CJH  
 APPROVED BY: KZ  
 HOR. SCALE: 1:250  
 VERTICAL SCALE: 1:50  
 RELEASED FOR CONSTRUCTION: 2007 07 23

ENGINEER'S SEAL  
 ORIGINAL SIGNED BY  
**S.R.J. COUNROYER**  
 07/07/23  
 BID OPPORTUNITY: 529-2007  
 FILENAME: 06126.dwg  
 PLOT DATE: 2007 07 23

**THE CITY OF WINNIPEG**  
 WATER AND WASTE DEPARTMENT

2007 SEWER RENEWALS  
 BY CIPP LINING CONTRACT 21  
**WALKER AVENUE**  
 1ST MH E OF DALY STREET S TO  
 2ND MH E OF DALY STREET S

SHEET 24 OF 25  
 CITY DRAWING NUMBER  
**06126**