


NOTES

1. Contractor is to review required site working limits with the City / Contract Administrator and maintain strict control over use of area outside such limit.
2. Surrounding recreation facilities remain in service during construction. Coordinate use of site with the City / Contract Administrator.
3. Topsoil and Sod all non-paved areas, disturbed by Construction activity, outside the Site Development Limits.
4. Refer to Detail 2/L-2 for Shrub Planting.
5. Future salvaged pavers and bench are work By Others, not yet confirmed. Price to include finish surfaces as shown. If salvage installation proceeds, coordinate work with this project.

SEPARATE PRICE No.1

PREPARE SHRUB BED INCLUDING SUPPLY AND INSTALL OF TOPSOIL. DELETE THE SUPPLY, INSTALLATION AND MAINTENANCE OF SHRUBS, GRASSES AND MULCH.

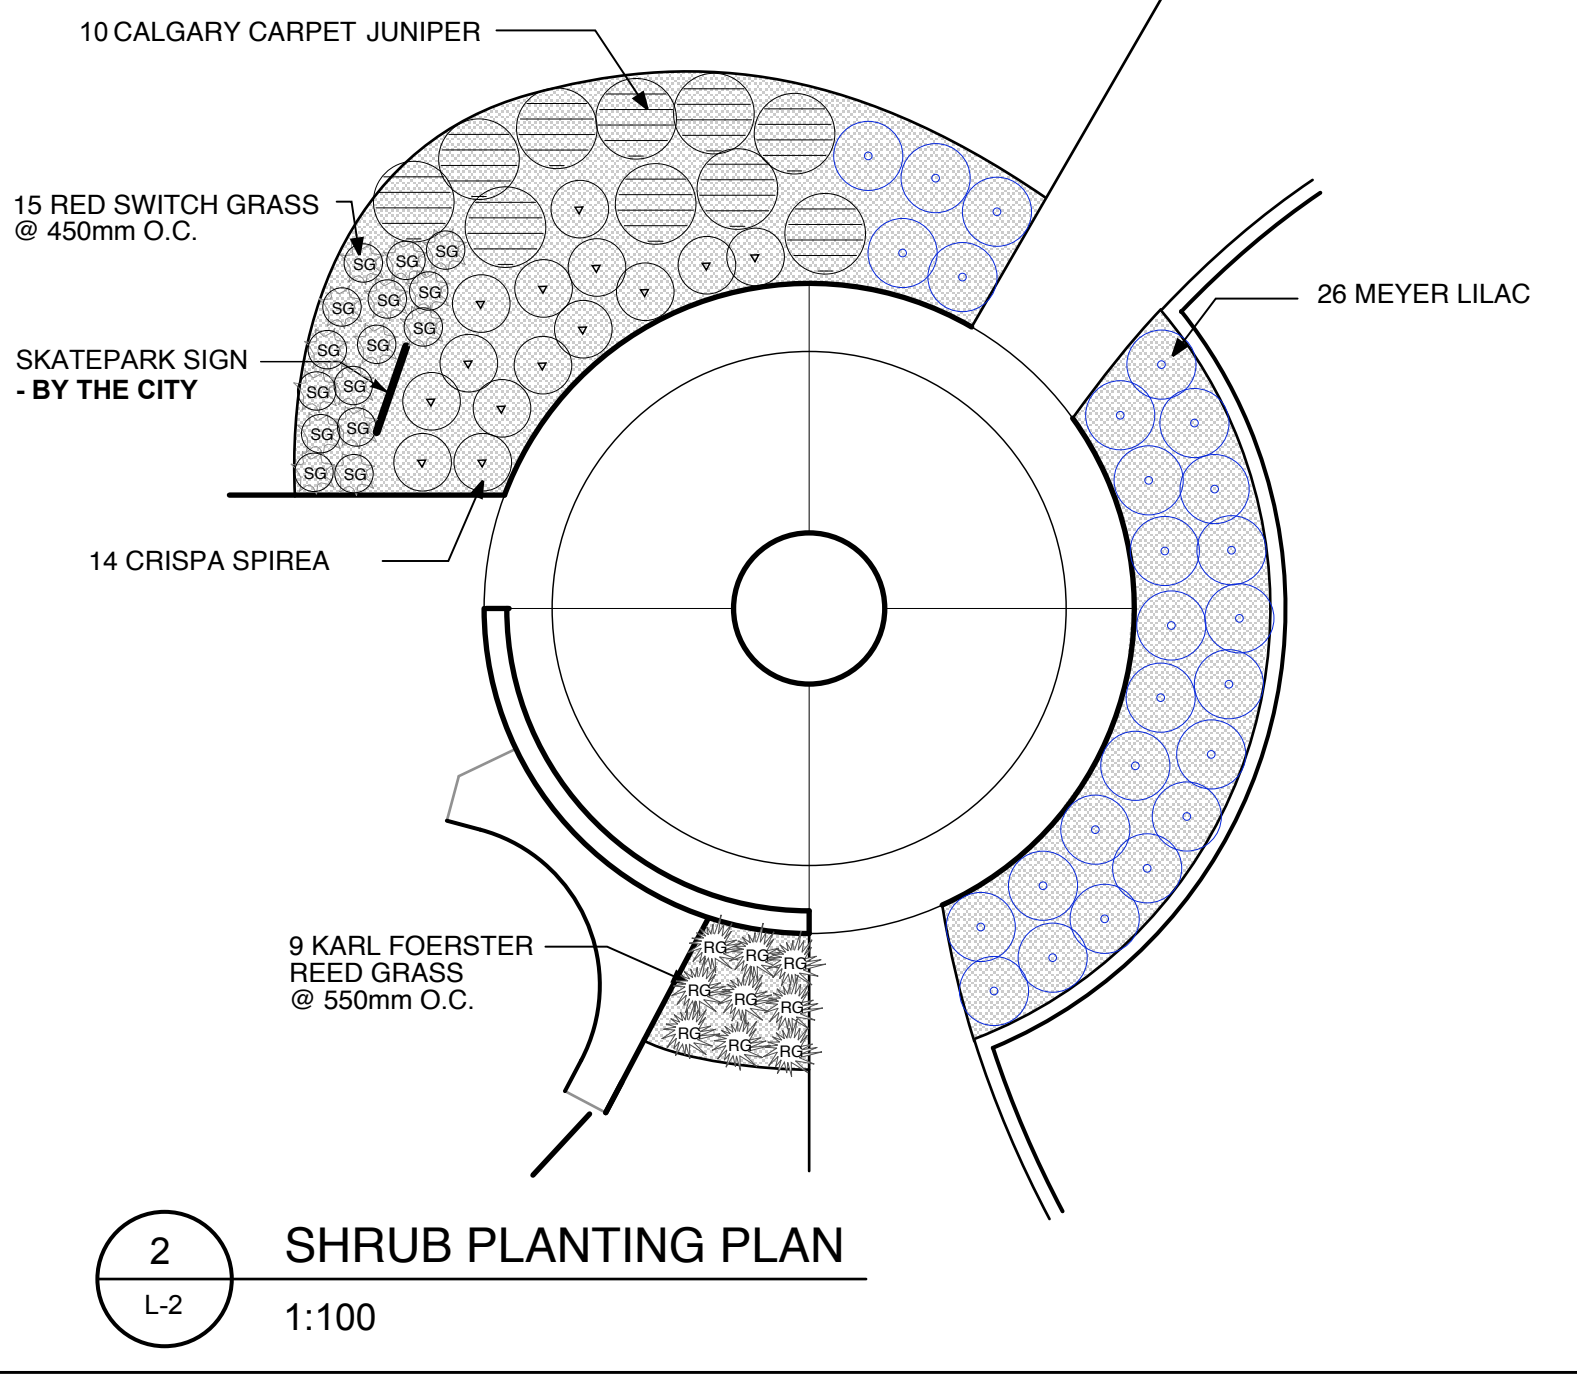

CRUSHED ROCK TRACK

Edge of Track

Asphalt Longjump Track

EXIST. C.B.

EXISTING ASPHALT PARKING LOT

FORT GARRY COMMUNITY CLUB

SEPARATE PRICE No.1 DELETE ALL

PLANT SPECIFICATION LIST

Quantity	Botanical/ Common Name	Size/Remarks
Coniferous Shrubs		
10	Juniperus sabinia 'Calgary Carpet' / CALGARY CARPET JUNIPER	50 cm diameter, well formed, even growth. Container stock.
Deciduous Shrubs		
14	Spiraea x bumalda 'Crispa' / CRISPA SPIREA	30-40 cm ht., min. 4 major basal branches. Well formed, bushy plants. Container stock.
26	Syringa meyeri 'Palibin' / MEYER LILAC	40-50 cm ht., min. 5 major basal branches. Well formed, bushy plants. Container stock.
Grasses, Vines & Ground Covers		
9	Molinia caerulea 'Karl Foerster' / Karl Foerster Reed Grass	Vigorous, healthy plants with strong root system. 100 mm (4") ø pots.
X	Panicum virgatum 'Rotstrahbusch' / Red Switch Grass	Plants with strong rhizomes, varied height. 100 mm (4") ø pot.

APPROXIMATE LIMITS OF CONSTRUCTION

ALLAN BLOCK PRECAST CONCRETE UNIT RETAINING WALL 1/L-5

GRANULAR WALKWAY 3/L-5 BLEND TO EXISTING

PLAY STRUCTURE & SURROUNDS - BY OTHERS

GRANULAR WALKWAY 3/L-5 BLEND TO EXISTING

SKATEPARK CONCRETE REFER TO SK DRAWING SERIES

PROTECT EXISTING TREES

(FUTURE) SALVAGED BENCH - N.I.C.

(FUTURE) SALVAGED PAVERS - N.I.C.

FLOW PATH

PROTECT EXISTING TREES

SEPARATE PRICE No.3

DELETE SEEDING / HYDRO-MULCHING OF "NO-MOW" AREAS. INSTALL TOPSOIL & FINE GRADE ONLY.


SEPARATE PRICE No.2

DELETE CONSTRUCTION OF "FLOW PATH" AS SHOWN ON DRAWING SERIES SK. REPLACE WITH TOPSOIL AND SOD OR TOPSOIL AND "NO-MOW" SEED TO MATCH ADJACENT AREAS. GRADE TO MATCH SKATEPARK BANKS AND TO SUIT SUB-SURFACE DRAINAGE SYSTEM. DELETE 150 mm Ø SOLID DRAIN LINE.

CHAIN LINK FENCE


BASEBALL FIELD

EXIST. C.B.

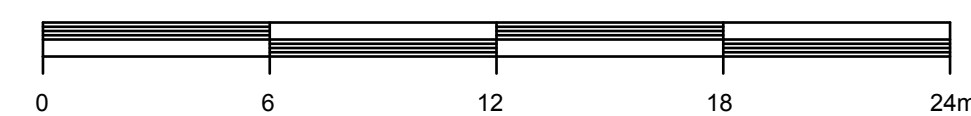

LEGEND

- APPROXIMATE LIMITS OF CONSTRUCTION
- CONCRETE W/ EXPOSED AGG FINISH
- GRANULAR WALKWAY
- TOPSOIL & SOD
- TOPSOIL & SEED "NO - MOW"
- PLANTING BED

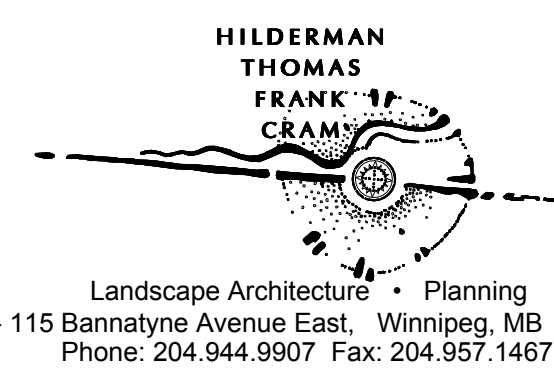


SPECTRUM SKATEPARK CREATIONS LTD.

B.M. ELEV.	YY.MM.DD

NO.	REVISIONS	DATE	BY

DESIGNED: AB	DRAWN: AB
SCALE: 1:200	APPROVED: GM
ACCEPTED BY:	
DATE: JULY 6, 2007	

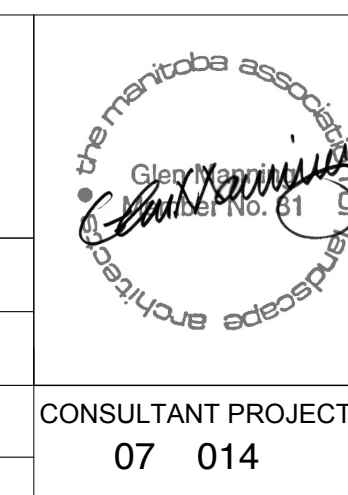

CONSULTANT PROJECT NO 07 014

THE CITY OF WINNIPEG
PUBLIC WORKS DEPARTMENT
ENGINEERING DIVISION

FORT GARRY COMMUNITY CENTRE SKATEBOARD PARK

SITE MATERIALS PLAN

CITY DRAWING NUMBER

SHEET 2 OF 5

L-2

DATE PLOTTED: 7/9/07