




R  
4.1

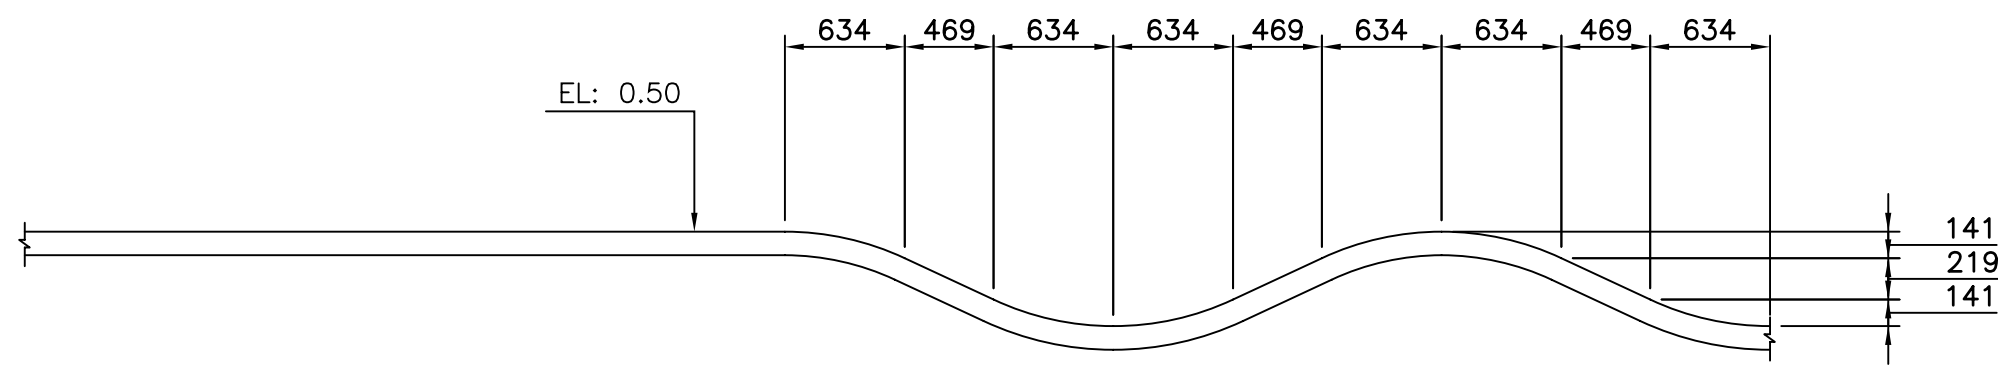


S  
4.1

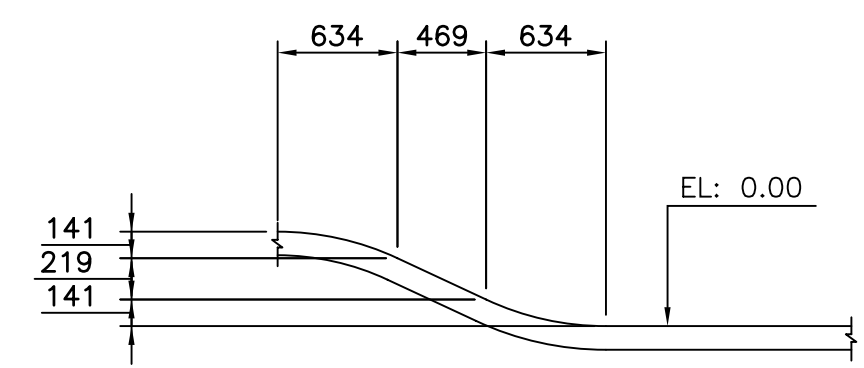


T  
4.1

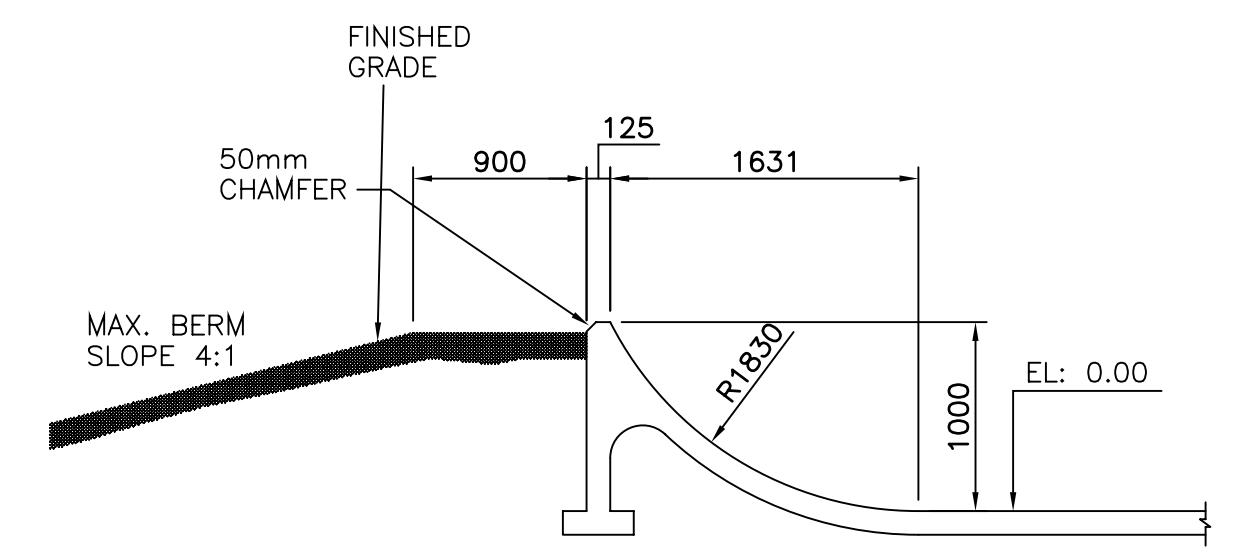

U  
4.1

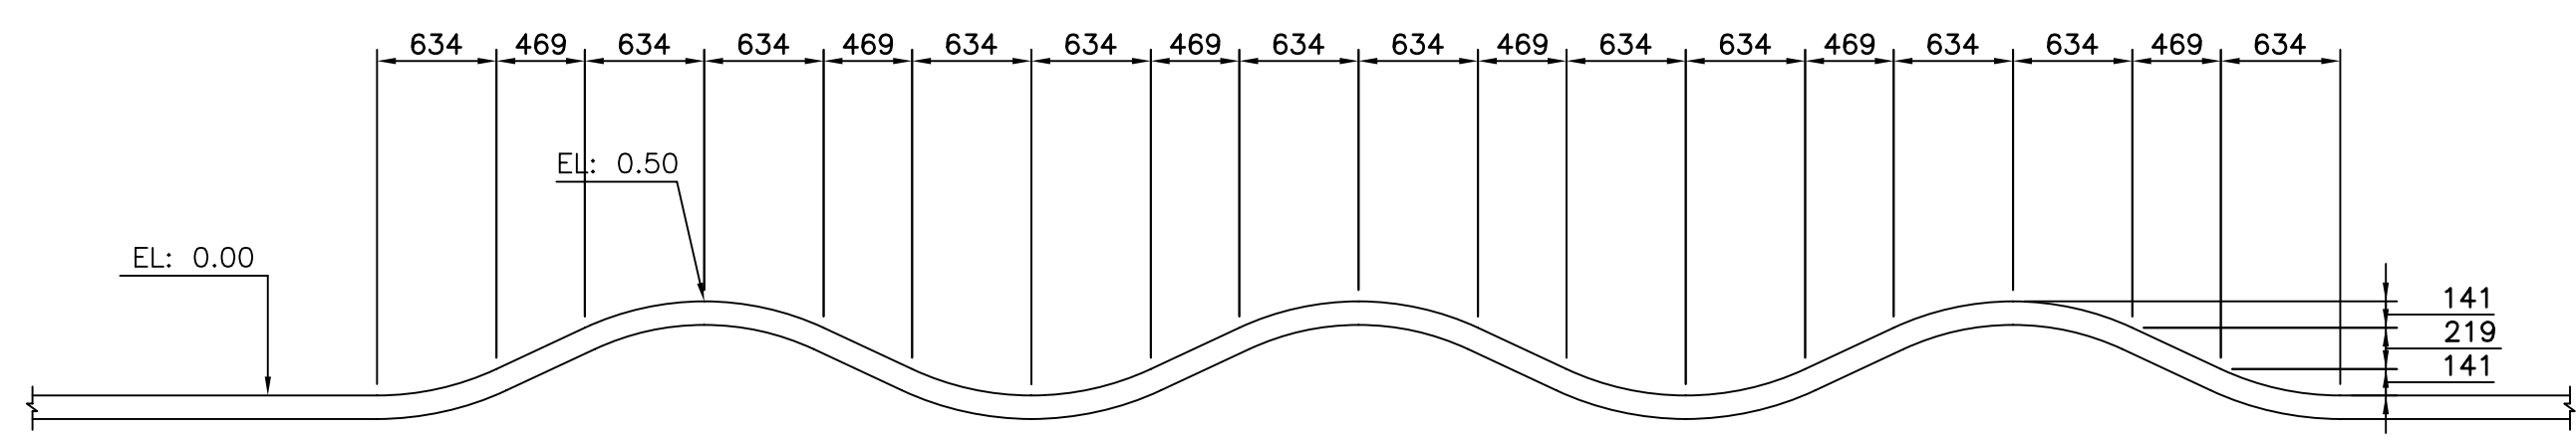


V  
4.1

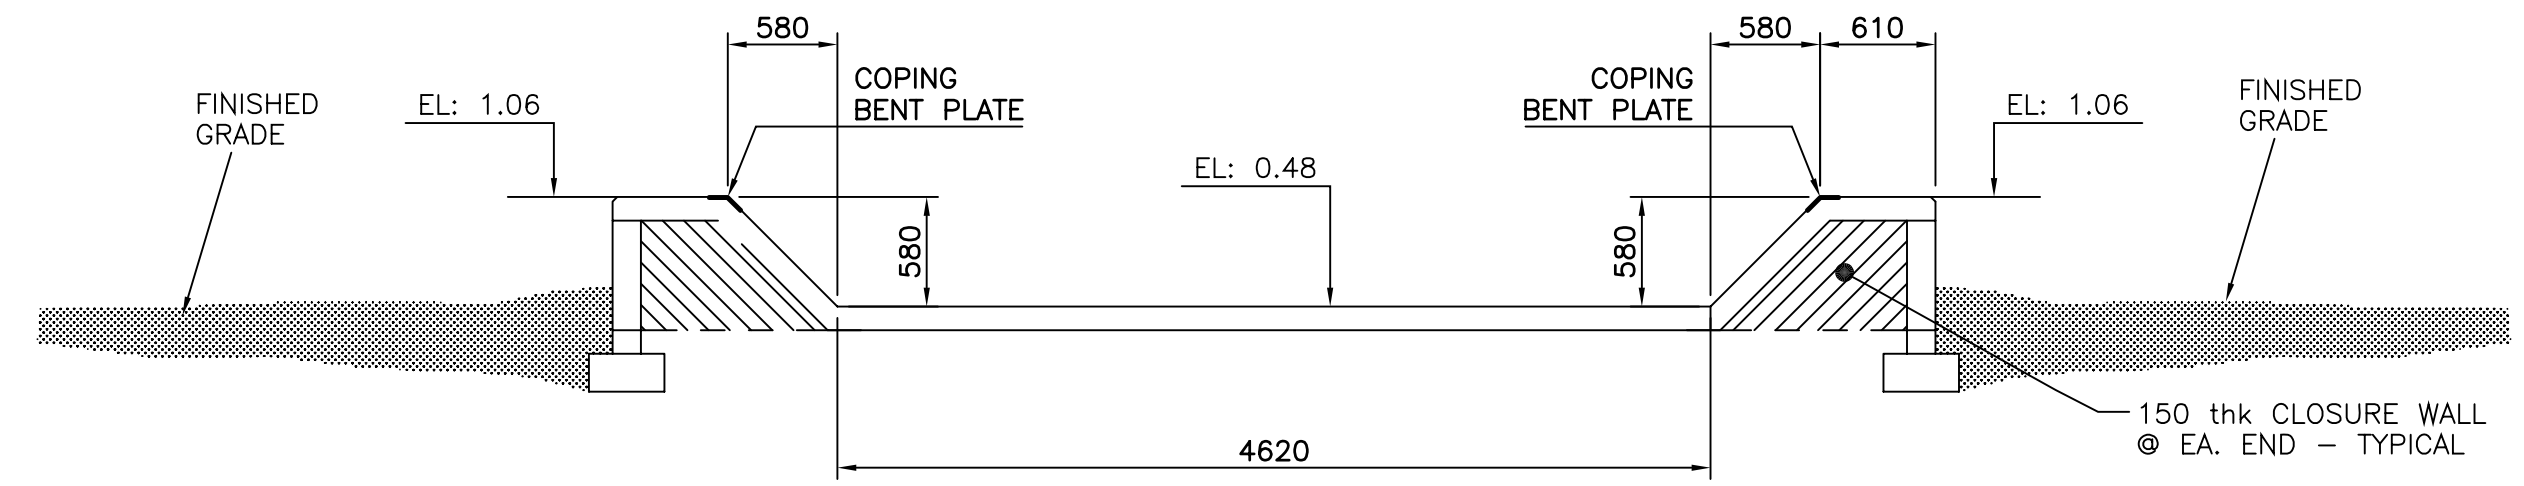


W  
4.1

TYPICAL DETAILS FOR SECTION W - THIS PAGE

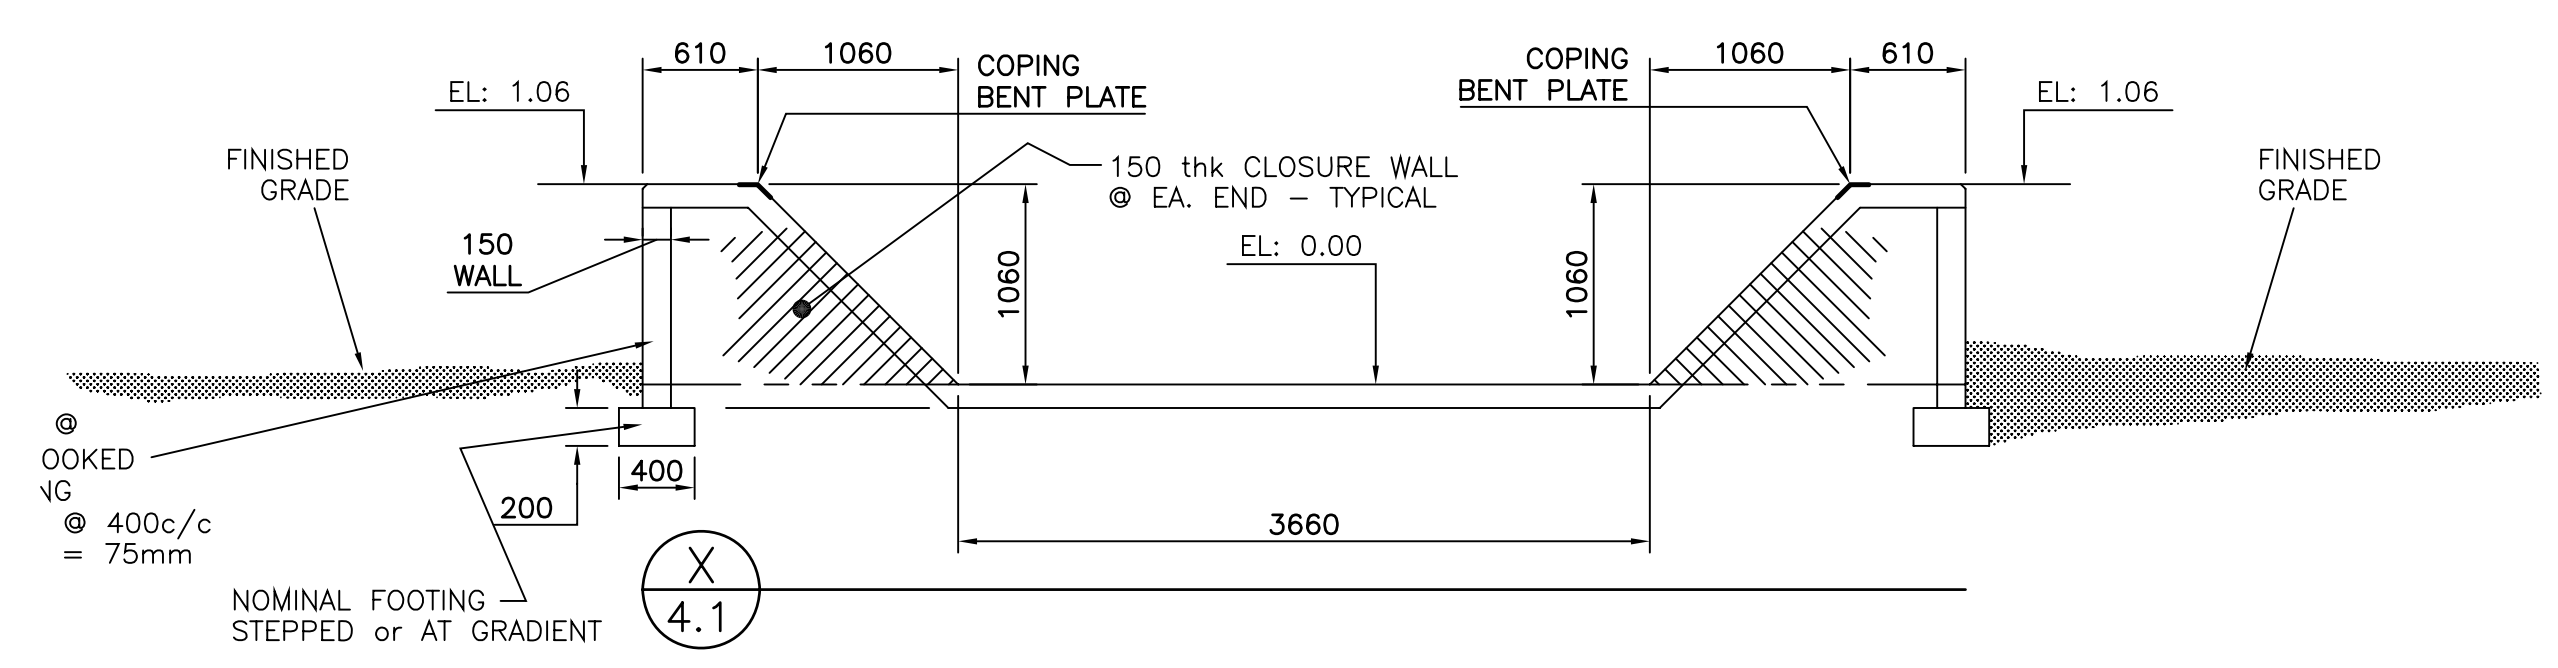

X  
4.1

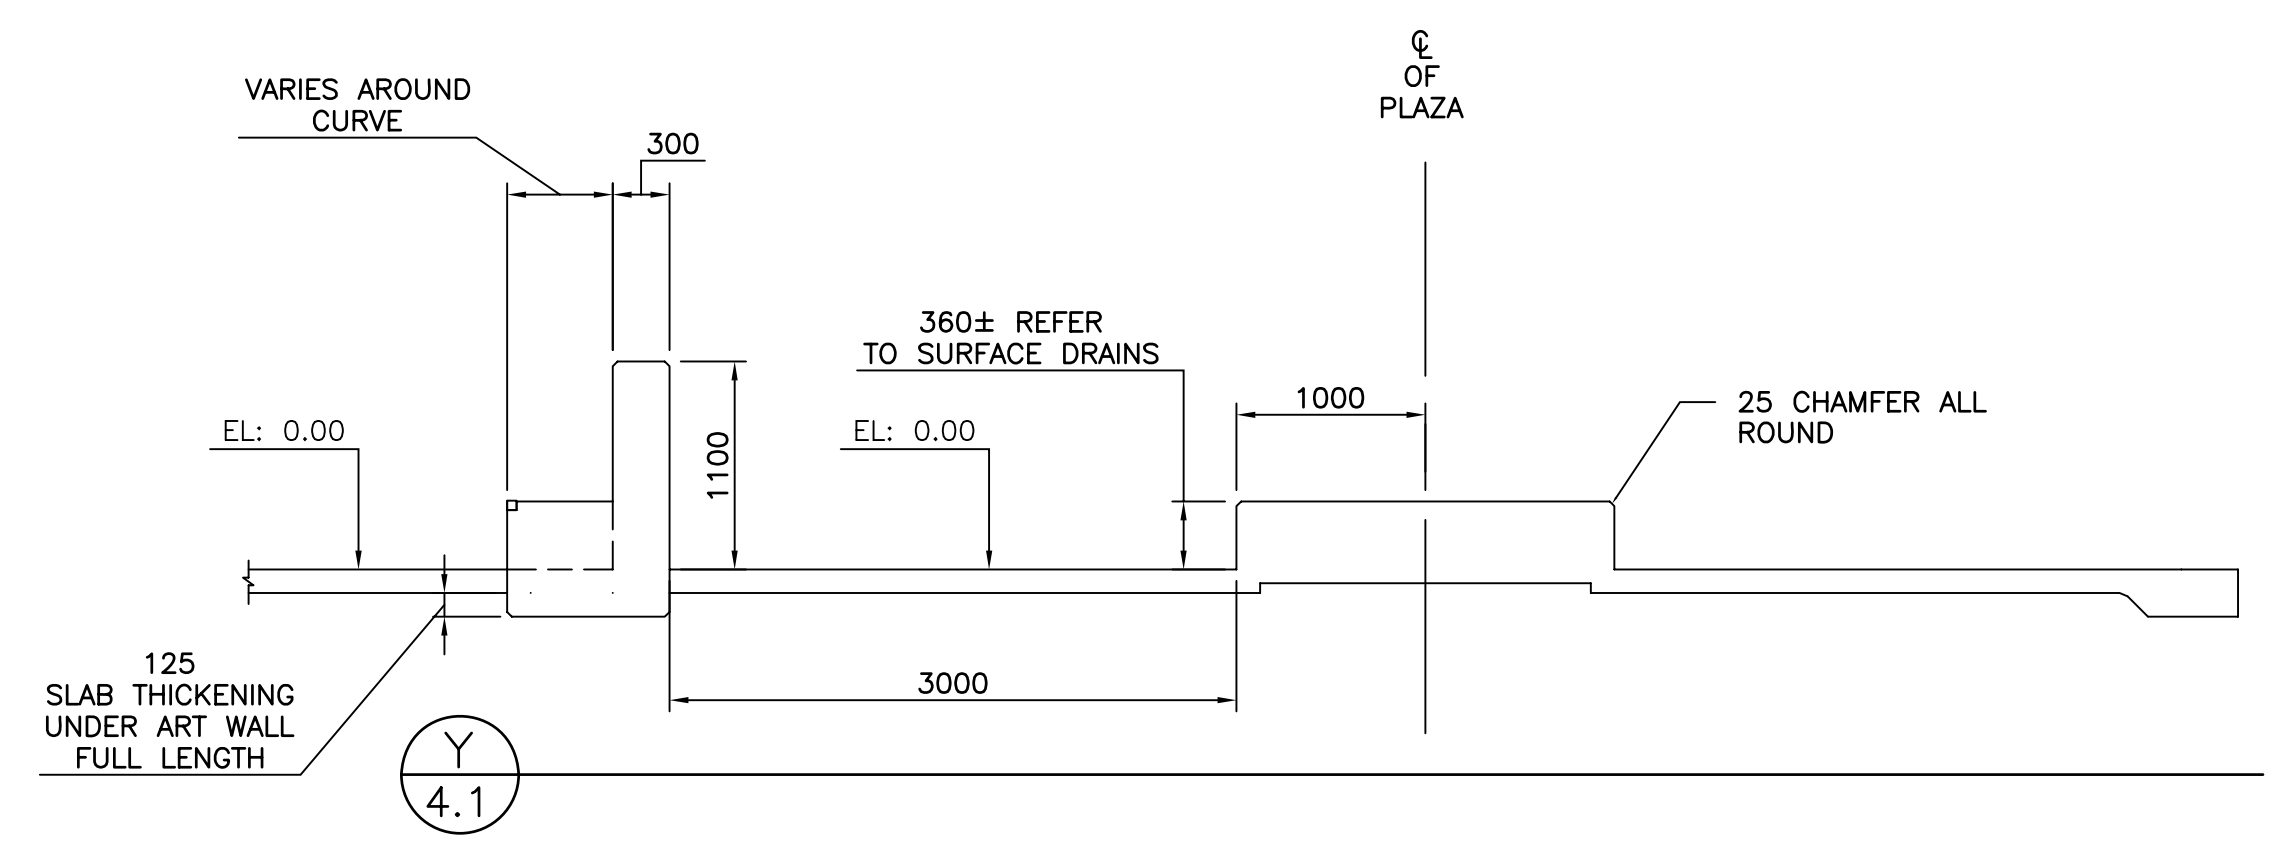

Y  
4.1



*RH Fulton*  
June 11, 2007

REVISIONS	DATE	BY
NEW	MAY/9/07	Mhr
A	MAY/28/07	Mhr
B	JUNE/8/07	Mhr
C		
D		

NOTES:  
 1. ALL ELEVATION IN METRES.  
 2. SKATEPARK DATUM AT 0.00m ALL OTHER PARK ELEVATIONS ARE RELATIVE TO THIS DATUM.  
 3. FOR ADDITIONAL CLARITY OR INFORMATION ON DIMENSIONS REFER TO SECTIONS DRAWINGS WHICH ARE INDEXED ON TITLEPAGE.

SPECTRUM SKATEPARK CREATIONS LTD. AND FULTON ENGINEERING CO. LTD. ARE THE SOLE PROPRIETORS OF THE CONTENTS OF THIS DRAWING PACKAGE. DUPLICATION OF ANY OF THE CONTENTS OF THIS DRAWING PACKAGE WITHOUT PERMISSION FROM THE AFOREMENTIONED PARTIES IS STRICTLY PROHIBITED.



STRUCTURAL ENGINEERING CONSULTANT:  
**FULTON ENGINEERING COMPANY LTD.**  
 Phone: (604) 589-3455  
 Cell: (604) 290-3455  
 Email: r.fulton@fultonengineering.ca  
 8605 Sunbury Place, V4C 3Y9  
 Delta, British Columbia, Canada

PROJECT  
**FORT GARRY COMMUNITY CENTRE SKATEBOARD PARK, MANITOBA**

TITLE:  
**SECTIONS R - Y**  
 PAGE 3 of 3  
 SHEET NO.  
**SK4.3**  
 DATE: MAY/9/07  
 SCALE: 1 = 40