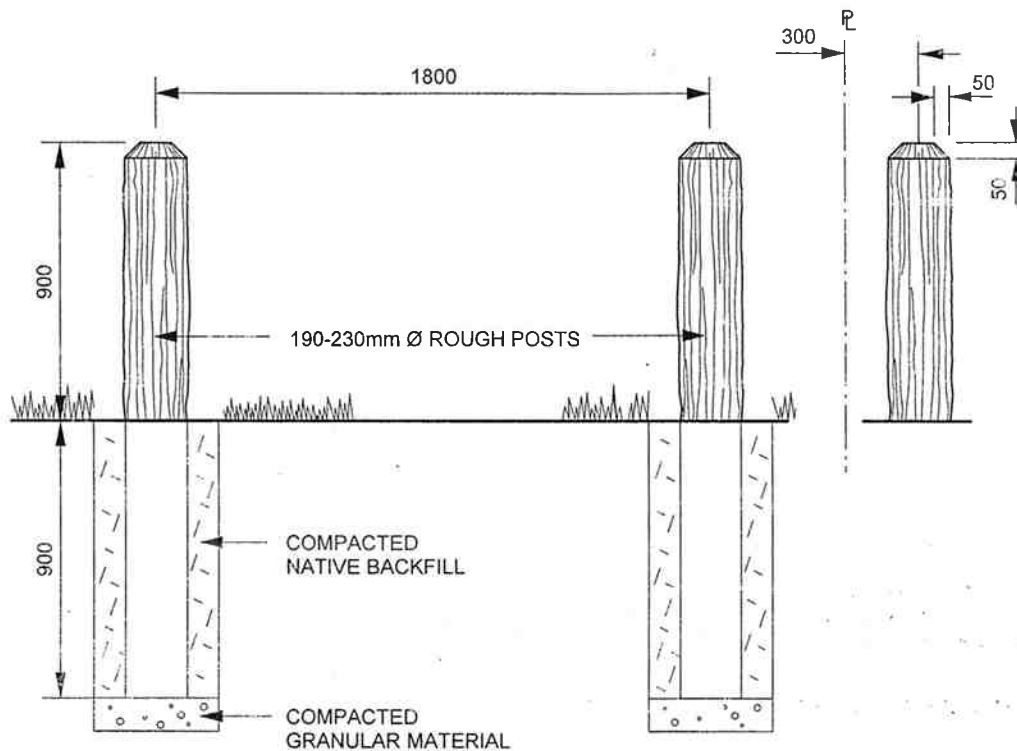


**POST FENCING****SCD 105b****POST FENCING****NOTE :**

- WESTERN RED CEDAR, FREE OF BARK, SOLID CORE, AIR DRIED, PENTACHLOROPHENOL DIPPED AFTER SHAPING AND DRILLING - OR MANITOBA PINE, FREE OF BARK, SOLID CORE. ROUGH NOT TURNED & BOLIDEN TREATED UNDER PRESSURE.
- ALL POSTS THOROUGHLY TAMPED AND EARTH MOUNDED APPROX. 100mm AT EACH POST FOR FUTURE SETTLING. SURPLUS EARTH TO BE DISPOSED OF ALONG BOUNDARY LINE.
- FENCE POSTS ARE TO FOLLOW THE NATURAL CONTOUR OF THE LAND EXCEPT FOR SMALL UNDULATIONS WHICH WOULD TEND TO REDUCE THE AESTHETIC APPEARANCE OF THE FINISHED PROJECT.

ALL DIMENSIONS ARE IN MILLIMETRES

Scale: 1:15

Drawn By: j.f.

Date: Mar./06

THE CITY OF WINNIPEG  
 Planning, Property and Development Department  
 Planning and Land Use Division  
 Unit 15 - 10 Fort Street, Winnipeg, MB, R3C 4X5

