


B SIZE 11" x 17" (279mm x 432mm)

PLOT: 07/09/04 11:15:59 AM

UMA AECOM REVIEW DRFT CHK
 UMA FILE NAME: D265-217-03 01-C-1004 RX.dwg Saved By: wdenroude

BREDIN DRIVE (W LEG)

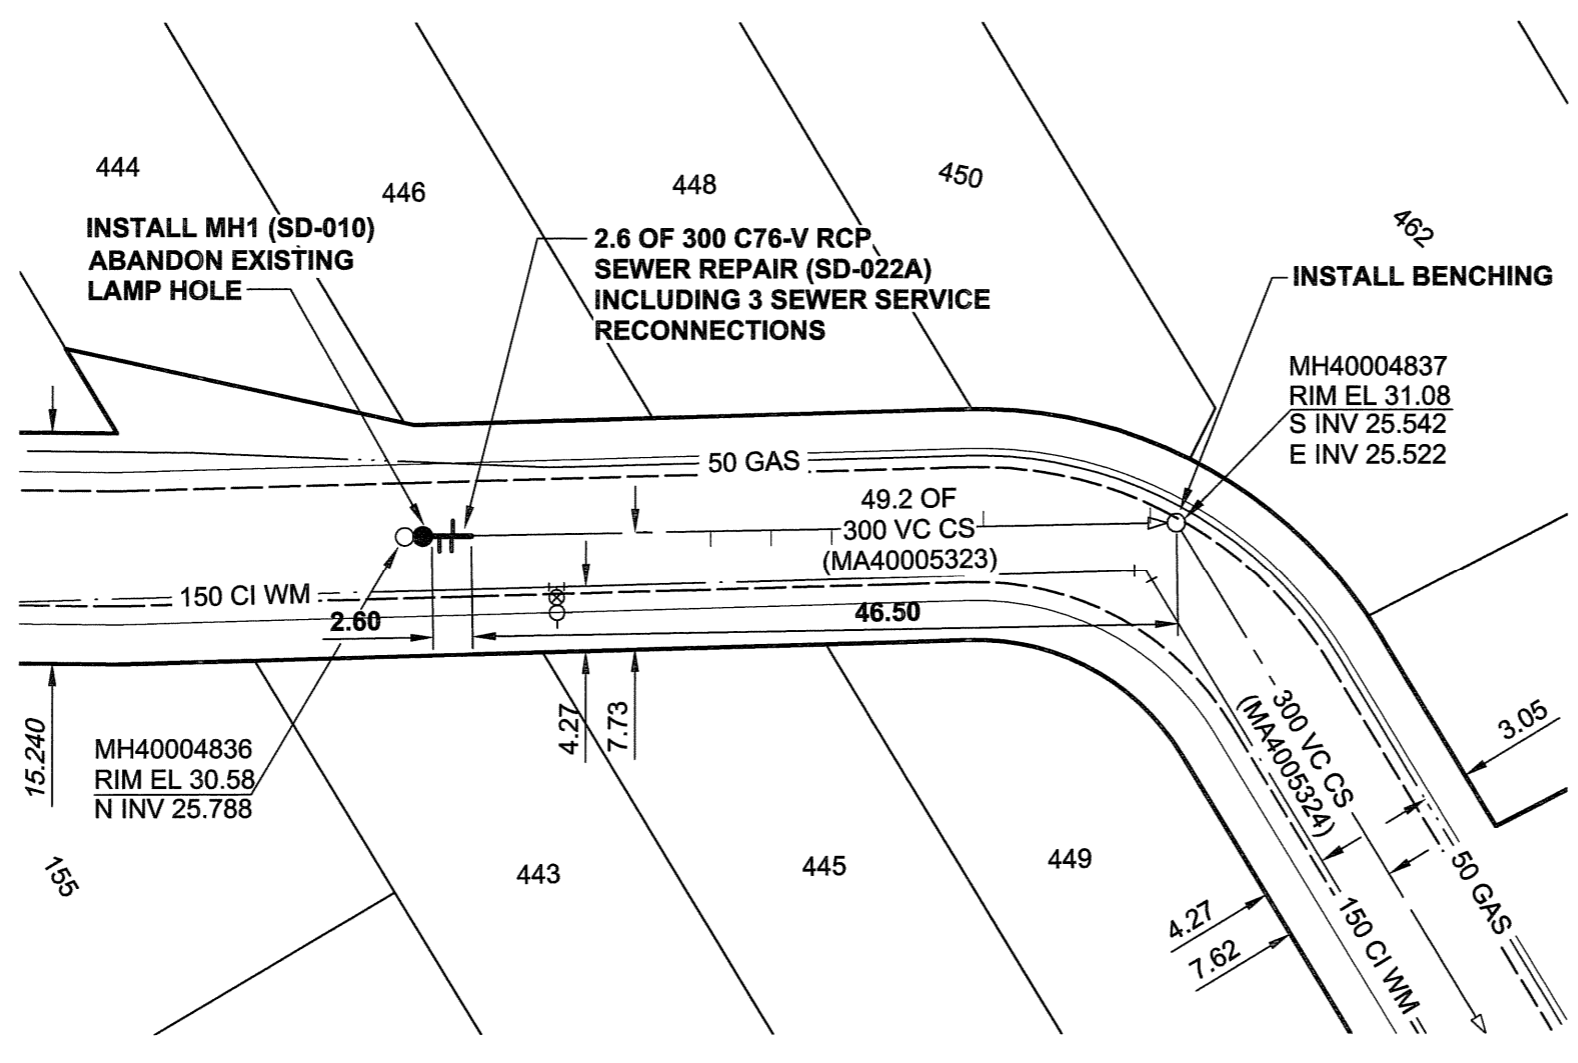

SEWER JUNCTION INFORMATION

REF. MH*	DIST FROM*	SIZE*	CLOCK AT*
	REF. MH		
MH40004837	1.70	150Ø	01
MH40004837	12.60	150Ø	01
MH40004837	22.70	150Ø	11
MH40004837	26.70	150Ø	10
MH40004837	30.70	150Ø	02
MH40004837	47.70	150Ø	02
MH40004837	47.80	150Ø	08
MH40004837	48.60	150Ø	12

*JUNCTION INFORMATION FROM VIDEO INSPECTION

WARNING

IF POWER EQUIPMENT OR EXPLOSIVES ARE TO BE USED FOR EXCAVATION ON THIS PROJECT, THE CONTRACTOR MUST:

- 1) NOTIFY THE GAS COMPANY OF THE PROPOSED LOCATION OF EXCAVATION.
- 2) TAKE PRECAUTION TO AVOID DAMAGE TO GAS COMPANY INSTALLATIONS.

SEE PROVINCIAL REGULATION 140/92 FOR DETAILS

METRIC
 WHOLE NUMBERS INDICATE MILLIMETRES
 DECIMALIZED NUMBERS INDICATE METRES

APEGM
 Certificate of Authorization
 UMA Engineering Ltd. (MB)
 No. 256 Date: 07/09/09

CONSTRUCTION NOTES:

1. ALL SEWER AND WATER SERVICES WITHIN THE REPAIR LIMITS TO BE LOCATED IN THE FIELD BY THE CONTRACTOR

BID OPPORTUNITY NO. 573-2007

LOCATION APPROVED UNDERGROUND STRUCTURES	
SUPR. U/G STRUCTURES	DATE
COMMITTEE	

NOTE:
 LOCATION OF UNDERGROUND STRUCTURES AS SHOWN ARE BASED ON THE BEST INFORMATION AVAILABLE. BUT NO GUARANTEE IS GIVEN THAT ALL EXISTING UTILITIES ARE SHOWN OR THAT THE GIVEN LOCATIONS ARE EXACT. CONFIRMATION OF EXISTENCE AND EXACT LOCATION OF ALL SERVICES MUST BE OBTAINED FROM THE INDIVIDUAL UTILITIES BEFORE PROCEEDING WITH CONSTRUCTION.

NO.	REVISIONS	YY/MM/DD	BY
1	ISSUED FOR ADDENDUM	07/08/31	WJd
0	ISSUED FOR CONSTRUCTION	07/08/21	KMB

DESIGNED BY		CHECKED BY	
MJR		A. Delaney	
DRAWN BY		APPROVED BY	
KMB		Bryan Delaney	
HOR. SCALE		RELEASED FOR CONSTRUCTION	
1:500			
VERT. SCALE		DATE	
		07/09/09	09/04/09

PROFESSIONAL'S SEAL

 CONSULTANT DRAWING NO. 04
 D265-217-03

THE CITY OF WINNIPEG
WATER AND WASTE DEPARTMENT

2007 COMBINED SEWER RENEWALS
BY EXTERNAL POINT REPAIRS AND REPLACEMENTS
CONTRACT 15

BREDIN DRIVE (W LEG)
 112m N OF BREDIN DRIVE (S LEG)
 TO 43m W OF HENDERSON HIGHWAY

SHEET 4 OF 29	REV 1
CITY DRAWING NUMBER	06132