


B SIZE 11" x 17" (279mm x 432mm)

PLOT: 07/09/04 8:57:33 AM

UMA FILE NAME: D265-217-03 01-C-1007 RX.dwg Saved By: wdenoude

DOBBIE AVENUE

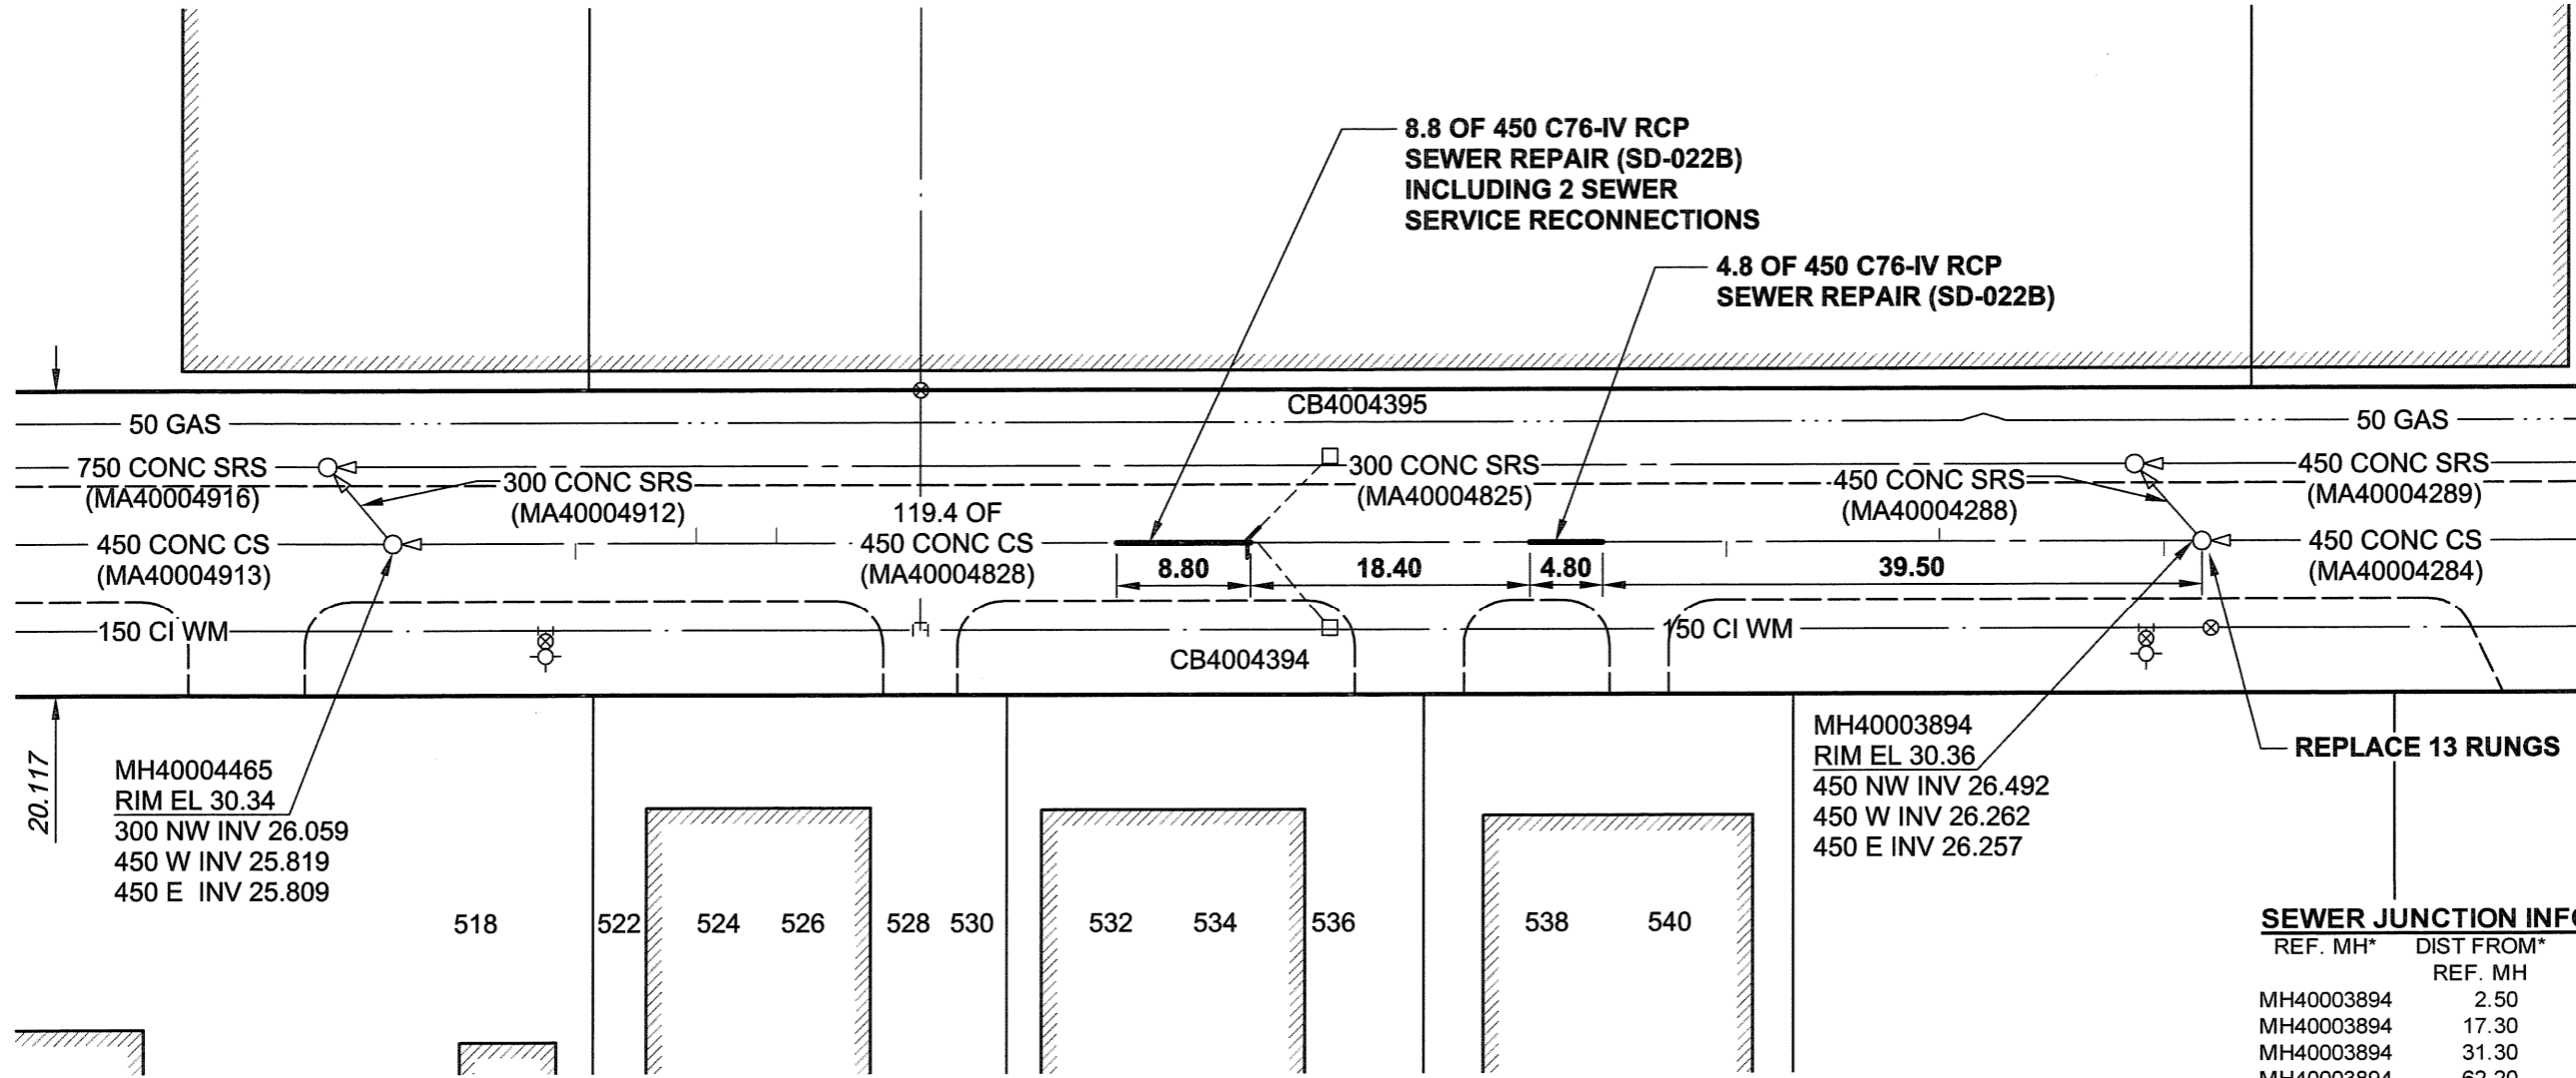

SEWER JUNCTION INFORMATION

REF. MH*	DIST FROM*	SIZE*	CLOCK AT*
	REF. MH		
MH40003894	2.50	100Ø	11
MH40003894	17.30	300Ø	02
MH40003894	31.30	100Ø	10
MH40003894	62.20	100Ø	11
MH40003894	62.90	300Ø	10
MH40003894	63.10	100Ø	01
MH40003894	94.00	150Ø	02
MH40003894	99.30	110Ø	01
MH40003894	107.30	100Ø	11

*JUNCTION INFORMATION FROM VIDEO INSPECTION

WARNING

IF POWER EQUIPMENT OR EXPLOSIVES ARE TO BE USED FOR EXCAVATION ON THIS PROJECT, THE CONTRACTOR MUST:

- 1) NOTIFY THE GAS COMPANY OF THE PROPOSED LOCATION OF EXCAVATION.
- 2) TAKE PRECAUTION TO AVOID DAMAGE TO GAS COMPANY INSTALLATIONS. SEE PROVINCIAL REGULATION 140/92 FOR DETAILS

METRIC

WHOLE NUMBERS INDICATE MILLIMETRES
DECIMALIZED NUMBERS INDICATE METRES



Certificate of Authorization

UMA Engineering Ltd. (MB)

No. 256 Date: 07/09/09

CONSTRUCTION NOTES:

1. ALL SEWER AND WATER SERVICES WITHIN THE REPAIR LIMITS TO BE LOCATED IN THE FIELD BY THE CONTRACTOR

BID OPPORTUNITY NO. 573-2007

LOCATION APPROVED UNDERGROUND STRUCTURES

SUPR. U/G STRUCTURES DATE COMMITTEE

NOTE:
LOCATION OF UNDERGROUND STRUCTURES AS SHOWN ARE BASED ON THE BEST INFORMATION AVAILABLE. BUT NO GUARANTEE IS GIVEN THAT ALL EXISTING UTILITIES ARE SHOWN OR THAT THE GIVEN LOCATIONS ARE EXACT. CONFIRMATION OF EXISTENCE AND EXACT LOCATION OF ALL SERVICES MUST BE OBTAINED FROM THE INDIVIDUAL UTILITIES BEFORE PROCEEDING WITH CONSTRUCTION.


BM 27-015	N.W. Cor. Releigh St. & Neil Ave., Tblt. on top of 0.05m dia. x 2.4m iron pipe, 4m N. of S. wall of No. 615/621 Gateway Rd. & 33m W. of W. rail of railway tracks on C.P.R. Lac Du Bonnet Subd. R.O.W.		
ELEV 230.527m			
NO.	REVISIONS	YY/MM/DD	BY
1	ISSUED FOR ADDENDUM	07/08/31	WJd
0	ISSUED FOR CONSTRUCTION	07/08/21	KMB

UMA | AECOM

© 2006 UMA ENGINEERING LTD. ALL RIGHTS RESERVED.

DESIGNED BY	MJR	CHECKED BY	A. Delaney
DRAWN BY	KMB	APPROVED BY	Bryan Lelchen
HOR. SCALE	1:500	RELEASED FOR CONSTRUCTION	
VERT. SCALE			
DATE	07/09/09	DATE	09/10/09

PROFESSIONAL'S SEAL

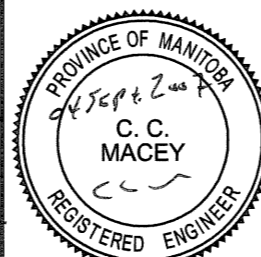

CONSULTANT DRAWING NO. 07 D265-217-03



THE CITY OF WINNIPEG WATER AND WASTE DEPARTMENT

2007 COMBINED SEWER RENEWALS BY EXTERNAL POINT REPAIRS AND REPLACEMENTS CONTRACT 15

DOBBIE AVENUE
90m E OF GOLSPIE STREET
TO 210m W OF RELEIGH STREET

SHEET 7 OF 29

CITY DRAWING NUMBER

06135 1

UMA AECOM REVIEW DRFT CHK