


B SIZE 11" x 17" (279mm x 432mm)

PLOT: 07/09/04 11:16:54 AM

UMA FILE NAME: D265-217-03\_01-C-1011 RX.dwg Saved By: wdenoude



# GOVERNMENT AVENUE

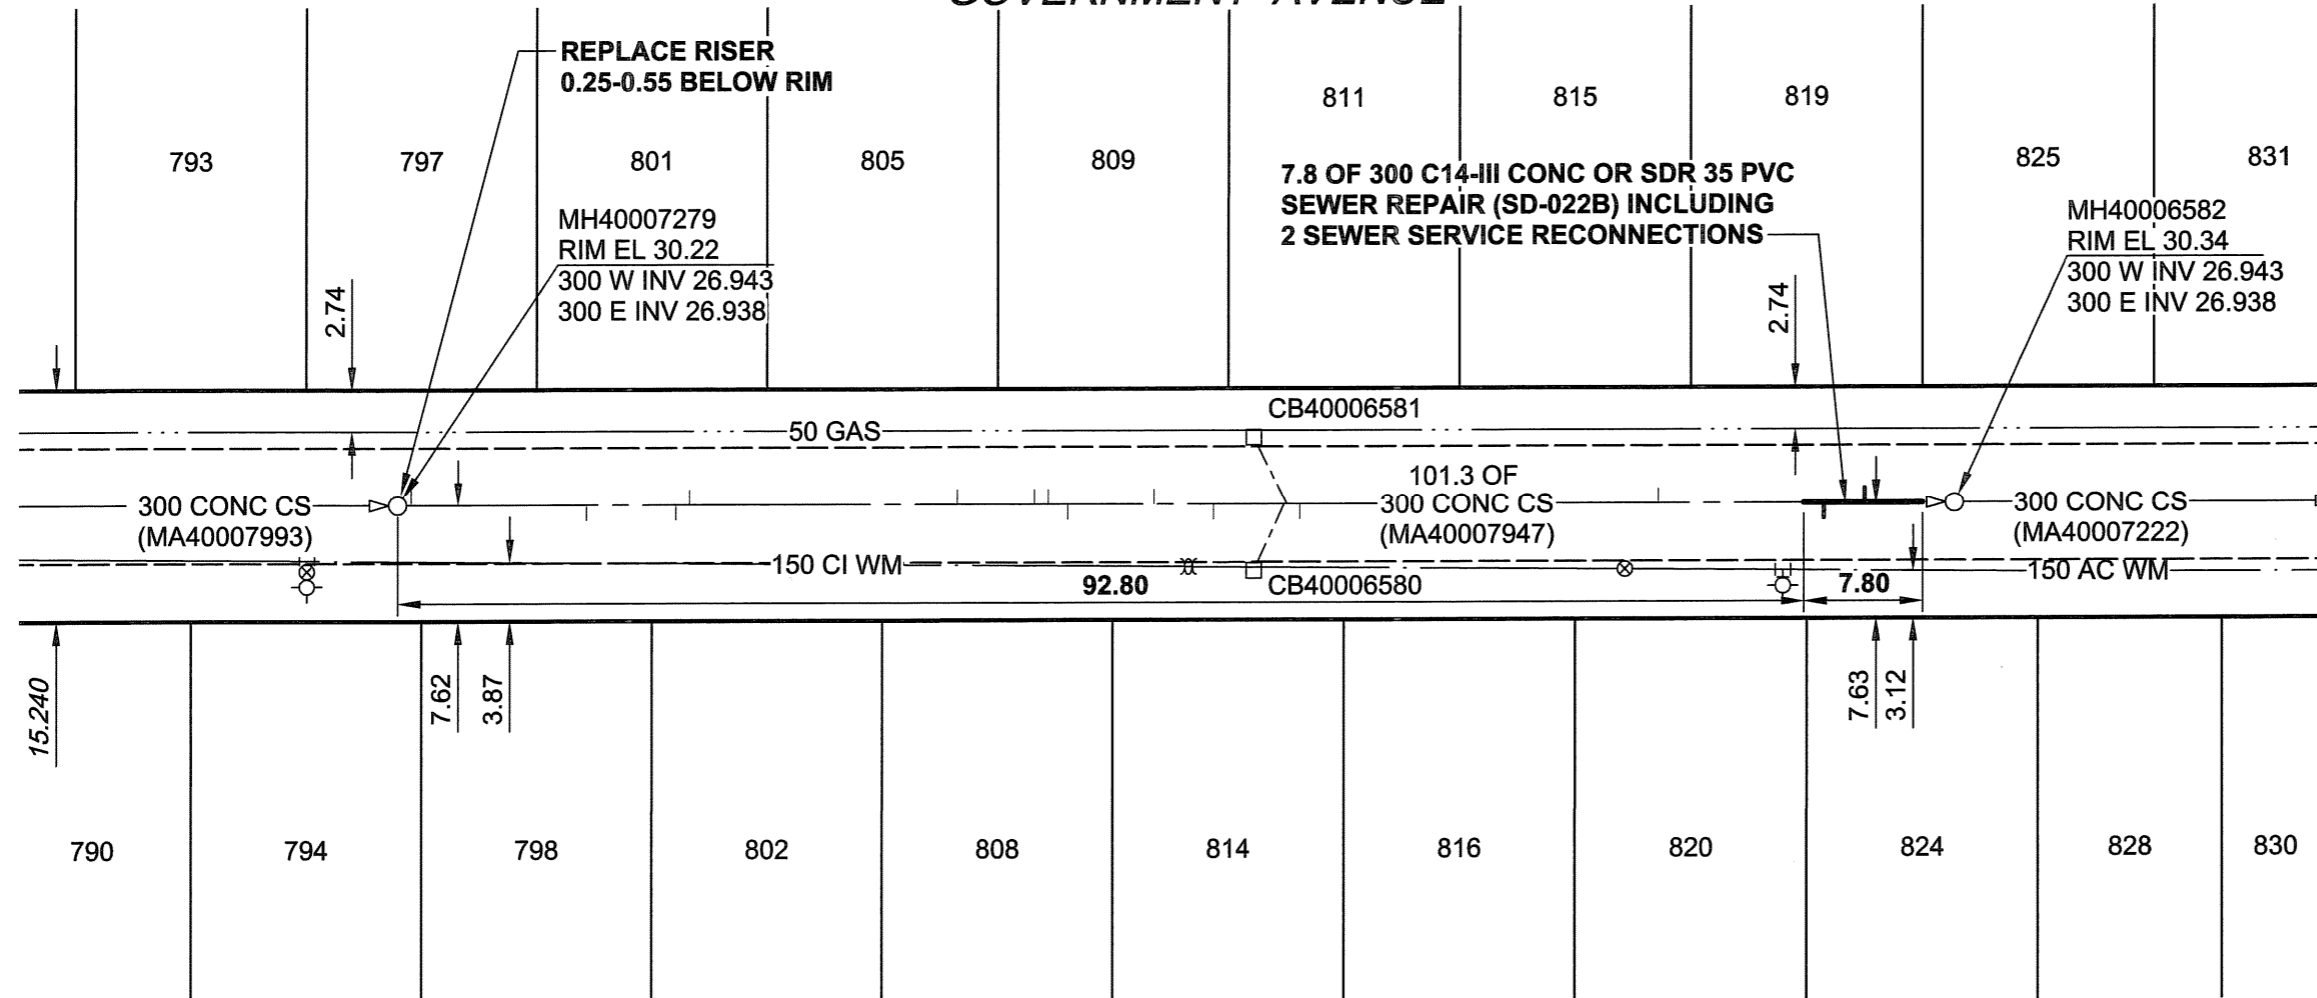

### SEWER JUNCTION INFORMATION

REF. MH*	DIST FROM* REF. MH	SIZE*	CLOCK AT*
MH40007279	0.90	150Ø	10
MH40007279	12.50	150Ø	02
MH40007279	18.40	150Ø	01
MH40007279	19.30	150Ø	10
MH40007279	37.00	150Ø	11
MH40007279	42.10	150Ø	10
MH40007279	43.00	150Ø	11
MH40007279	44.30	150Ø	02
MH40007279	50.00	150Ø	10
MH40007279	53.90	150Ø	01
MH40007279	59.60	150Ø	02
MH40007279	83.20	150Ø	10
MH40007279	94.10	150Ø	02
MH40007279	96.80	150Ø	10

\*JUNCTION INFORMATION FROM VIDEO INSPECTION

## WARNING

IF POWER EQUIPMENT OR EXPLOSIVES ARE TO BE USED FOR EXCAVATION ON THIS PROJECT, THE CONTRACTOR MUST:

- 1) NOTIFY THE GAS COMPANY OF THE PROPOSED LOCATION OF EXCAVATION.
- 2) TAKE PRECAUTION TO AVOID DAMAGE TO GAS COMPANY INSTALLATIONS.

SEE PROVINCIAL REGULATION 140/92 FOR DETAILS

## METRIC

WHOLE NUMBERS INDICATE MILLIMETRES  
DECIMALIZED NUMBERS INDICATE METRES



Certificate of Authorization

UMA Engineering Ltd. (MB)

No. 256 Date: 07/09/09

### CONSTRUCTION NOTES:

1. ALL SEWER AND WATER SERVICES WITHIN THE REPAIR LIMITS TO BE LOCATED IN THE FIELD BY THE CONTRACTOR

BID OPPORTUNITY NO. 573-2007

### LOCATION APPROVED UNDERGROUND STRUCTURES

SUPR. U/G STRUCTURES DATE COMMITTEE

**NOTE:**  
LOCATION OF UNDERGROUND STRUCTURES AS SHOWN ARE BASED ON THE BEST INFORMATION AVAILABLE. BUT NO GUARANTEE IS GIVEN THAT ALL EXISTING UTILITIES ARE SHOWN OR THAT THE GIVEN LOCATIONS ARE EXACT. CONFIRMATION OF EXISTENCE AND EXACT LOCATION OF ALL SERVICES MUST BE OBTAINED FROM THE INDIVIDUAL UTILITIES BEFORE PROCEEDING WITH CONSTRUCTION.


BM 28-050 ELEV 230.419m	N.W. Cor. Besant St. & Munroe Ave., Tbt. on top of 0.05m dia. x 2.4m iron pipe, 1.7m E. of W.L. of Besant St. [rproduced from the N. & 1.3m S. of N.L. of Munroe Ave. produced from the E.		
NO.	REVISIONS	YY/MM/DD	BY
1	ISSUED FOR ADDENDUM	07/08/31	WJd
0	ISSUED FOR CONSTRUCTION	07/08/21	KMB

UMA | AECOM

© 2006 UMA ENGINEERING LTD. ALL RIGHTS RESERVED.

DESIGNED BY	MJR	CHECKED BY	A. Delam
DRAWN BY	KMB	APPROVED BY	Bryan Leblanc
HOR. SCALE	1:500	RELEASED FOR CONSTRUCTION	
VERT. SCALE			
DATE	07/09/09	DATE	07/09/09

PROFESSIONAL'S SEAL

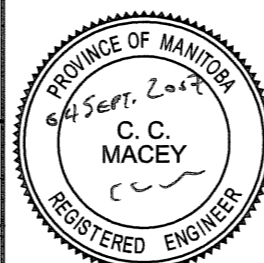

CONSULTANT DRAWING NO. 11  
D265-217-03



# THE CITY OF WINNIPEG

## WATER AND WASTE DEPARTMENT

### 2007 COMBINED SEWER RENEWALS BY EXTERNAL POINT REPAIRS AND REPLACEMENTS CONTRACT 15

GOVERNMENT AVENUE  
88m E OF LONDON STREET  
TO 65m W OF BESANT STREET

SHEET 11 OF 29

CITY DRAWING NUMBER

06139

REV 1

UMA AECOM REVIEW DRFT CHK ADV