
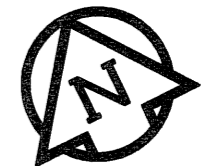


B SIZE 11" x 17" (279mm x 432mm)

PLOT: 07/09/04 9:09:36 AM

UMA AECOM REVIEW DRAFT CHK
UMA FILE NAME: D265-217-03_01-C-1019_RX.dwg Saved By: wdenaude

TRENT AVENUE

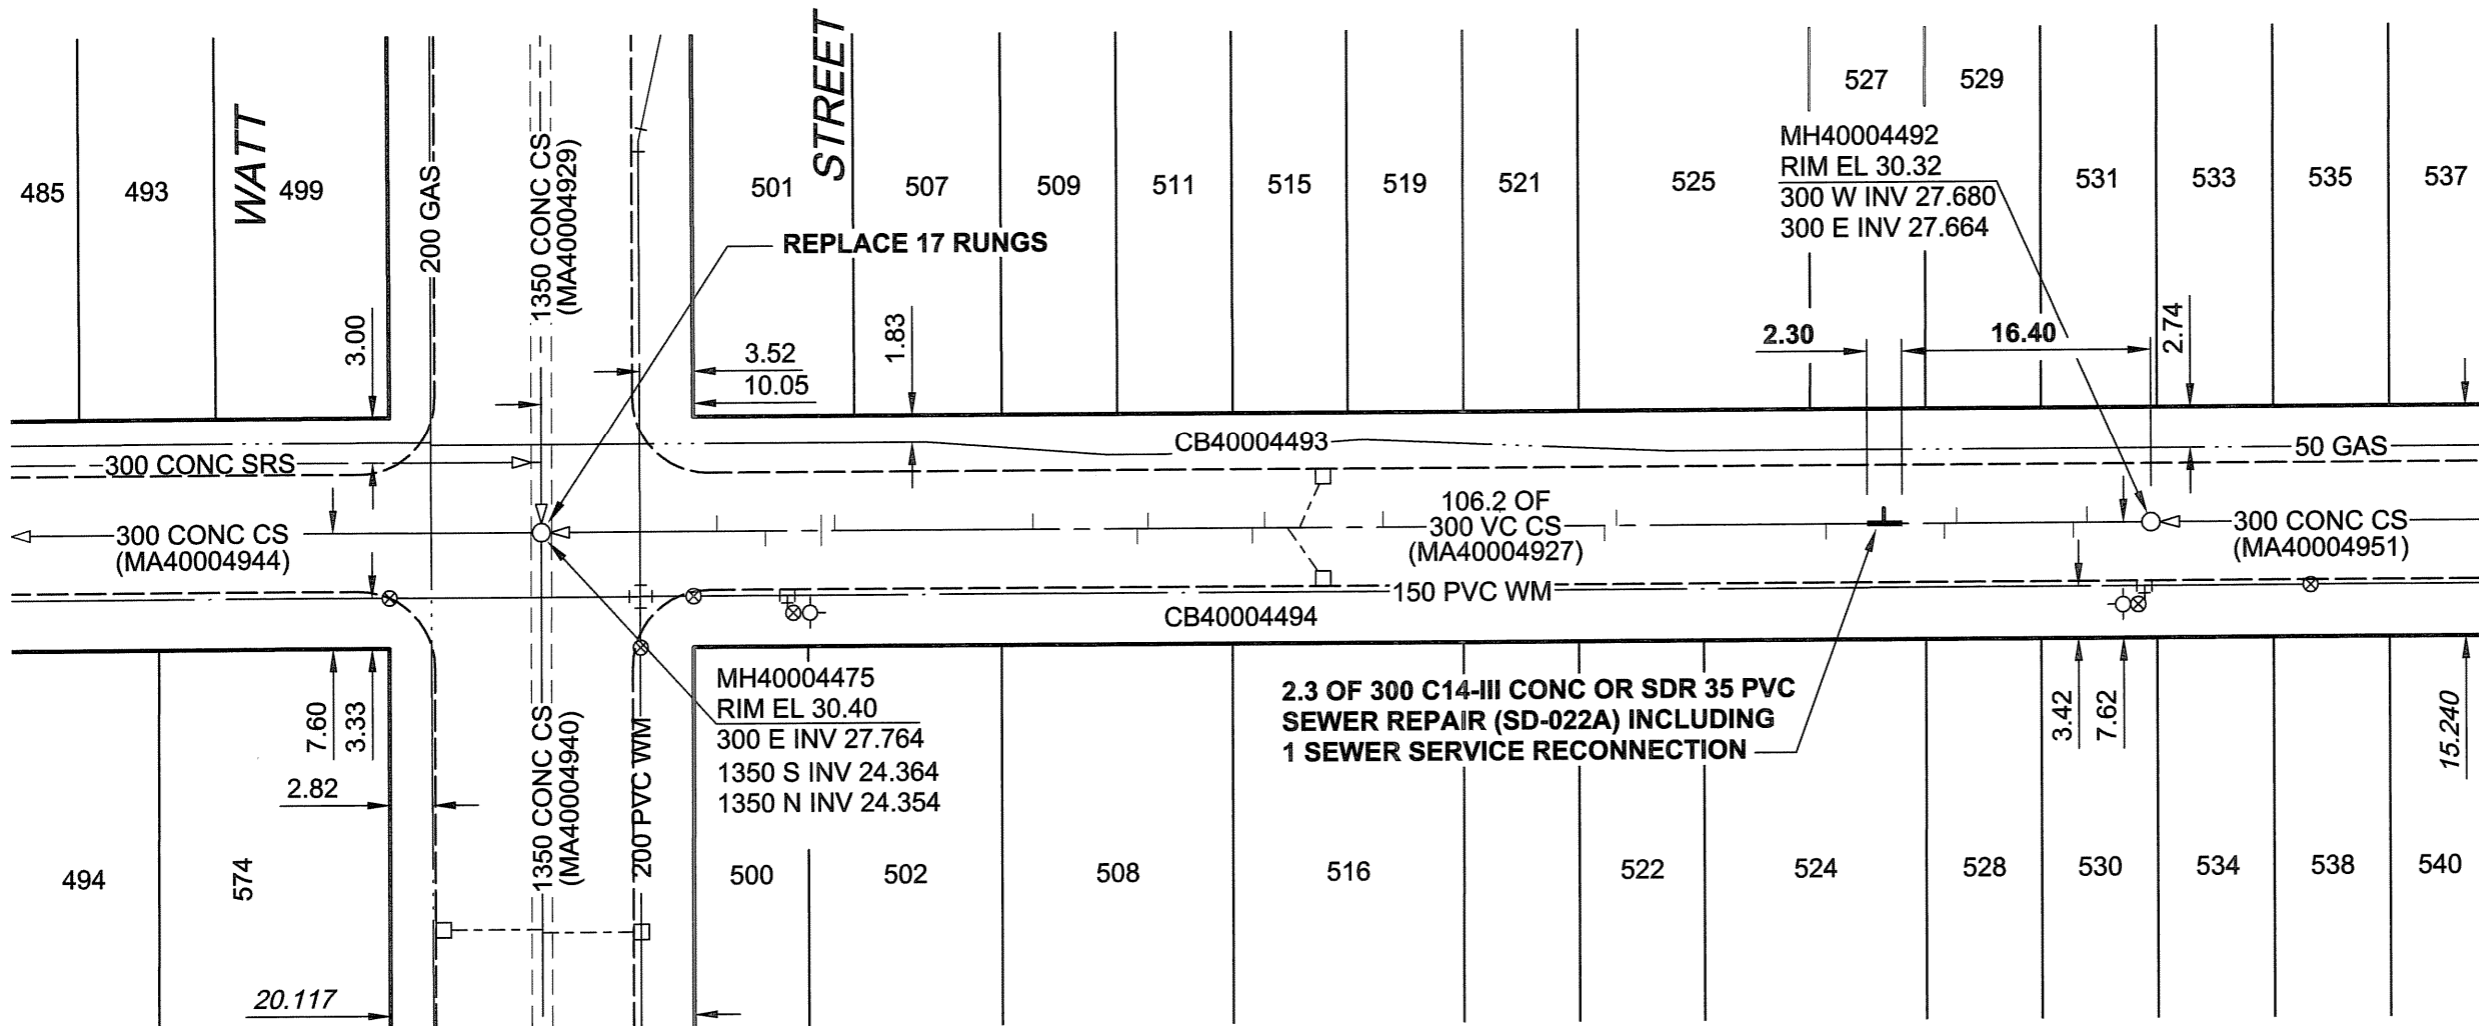

SEWER JUNCTION INFORMATION

REF. MH*	DIST FROM* REF. MH	SIZE*	CLOCK AT*
MH40004492	4.20	150Ø	03
MH40004492	5.10	150Ø	09
MH40004492	12.80	150Ø	03
MH40004492	13.60	150Ø	09
MH40004492	17.60	150Ø	03
MH40004492	21.40	150Ø	09
MH40004492	35.20	150Ø	03
MH40004492	36.00	150Ø	09
MH40004492	42.90	150Ø	03
MH40004492	50.60	150Ø	03
MH40004492	56.10	250Ø	03
MH40004492	56.90	250Ø	09
MH40004492	58.40	150Ø	03
MH40004492	59.20	150Ø	08
MH40004492	66.10	150Ø	04
MH40004492	66.80	150Ø	08
MH40004492	73.70	150Ø	03
MH40004492	86.80	150Ø	03
MH40004492	87.70	150Ø	08
MH40004492	87.70	150Ø	02
MH40004492	91.40	150Ø	09
MH40004492	94.60	150Ø	03

*JUNCTION LOCATION FROM VIDEO INSPECTION

WARNING

IF POWER EQUIPMENT OR EXPLOSIVES ARE TO BE USED FOR EXCAVATION ON THIS PROJECT, THE CONTRACTOR MUST:

- 1) NOTIFY THE GAS COMPANY OF THE PROPOSED LOCATION OF EXCAVATION.
- 2) TAKE PRECAUTION TO AVOID DAMAGE TO GAS COMPANY INSTALLATIONS.

SEE PROVINCIAL REGULATION 140/92 FOR DETAILS

METRIC

WHOLE NUMBERS INDICATE MILLIMETRES
DECIMALIZED NUMBERS INDICATE METRES



Certificate of Authorization

UMA Engineering Ltd. (MB)

No. 256 Date: 07/09/04

CONSTRUCTION NOTES:

1. ALL SEWER AND WATER SERVICES WITHIN THE REPAIR LIMITS TO BE LOCATED IN THE FIELD BY THE CONTRACTOR

BID OPPORTUNITY NO. 573-2007

LOCATION APPROVED UNDERGROUND STRUCTURES

SUPR. U/G STRUCTURES DATE COMMITTEE

NOTE:
LOCATION OF UNDERGROUND STRUCTURES AS SHOWN ARE BASED ON THE BEST INFORMATION AVAILABLE. BUT NO GUARANTEE IS GIVEN THAT ALL EXISTING UTILITIES ARE SHOWN OR THAT THE GIVEN LOCATIONS ARE EXACT. CONFIRMATION OF EXISTENCE AND EXACT LOCATION OF ALL SERVICES MUST BE OBTAINED FROM THE INDIVIDUAL UTILITIES BEFORE PROCEEDING WITH CONSTRUCTION.

NO.	REVISIONS	YY/MM/DD	BY
1	ISSUED FOR ADDENDUM	07/08/31	WJd
0	ISSUED FOR CONSTRUCTION	07/08/21	KMB

DESIGNED BY MJR		CHECKED BY A. Delamud	
DRAWN BY KMB		APPROVED BY [Signature]	
HOR. SCALE 1:500		RELEASED FOR CONSTRUCTION [Signature]	
VERT. SCALE		DATE 07/09/04	

PROFESSIONAL'S SEAL

CONSULTANT DRAWING NO. 19
D265-217-03

THE CITY OF WINNIPEG
WATER AND WASTE DEPARTMENT

2007 COMBINED SEWER RENEWALS
BY EXTERNAL POINT REPAIRS AND REPLACEMENTS
CONTRACT 15

TRENT AVENUE
WATT STREET
TO 75m W OF PUBLIC LANE WEST OF GOLSPIE STREET

SHEET 19 OF 29
CITY DRAWING NUMBER
06147
REV 1