


B SIZE 11" x 17" (279mm x 432mm)

PLOT: 07/08/22 11:51:28 AM

UMA FILE NAME: D265-217-03_01-C-1003_RX.dwg Saved By: kberard

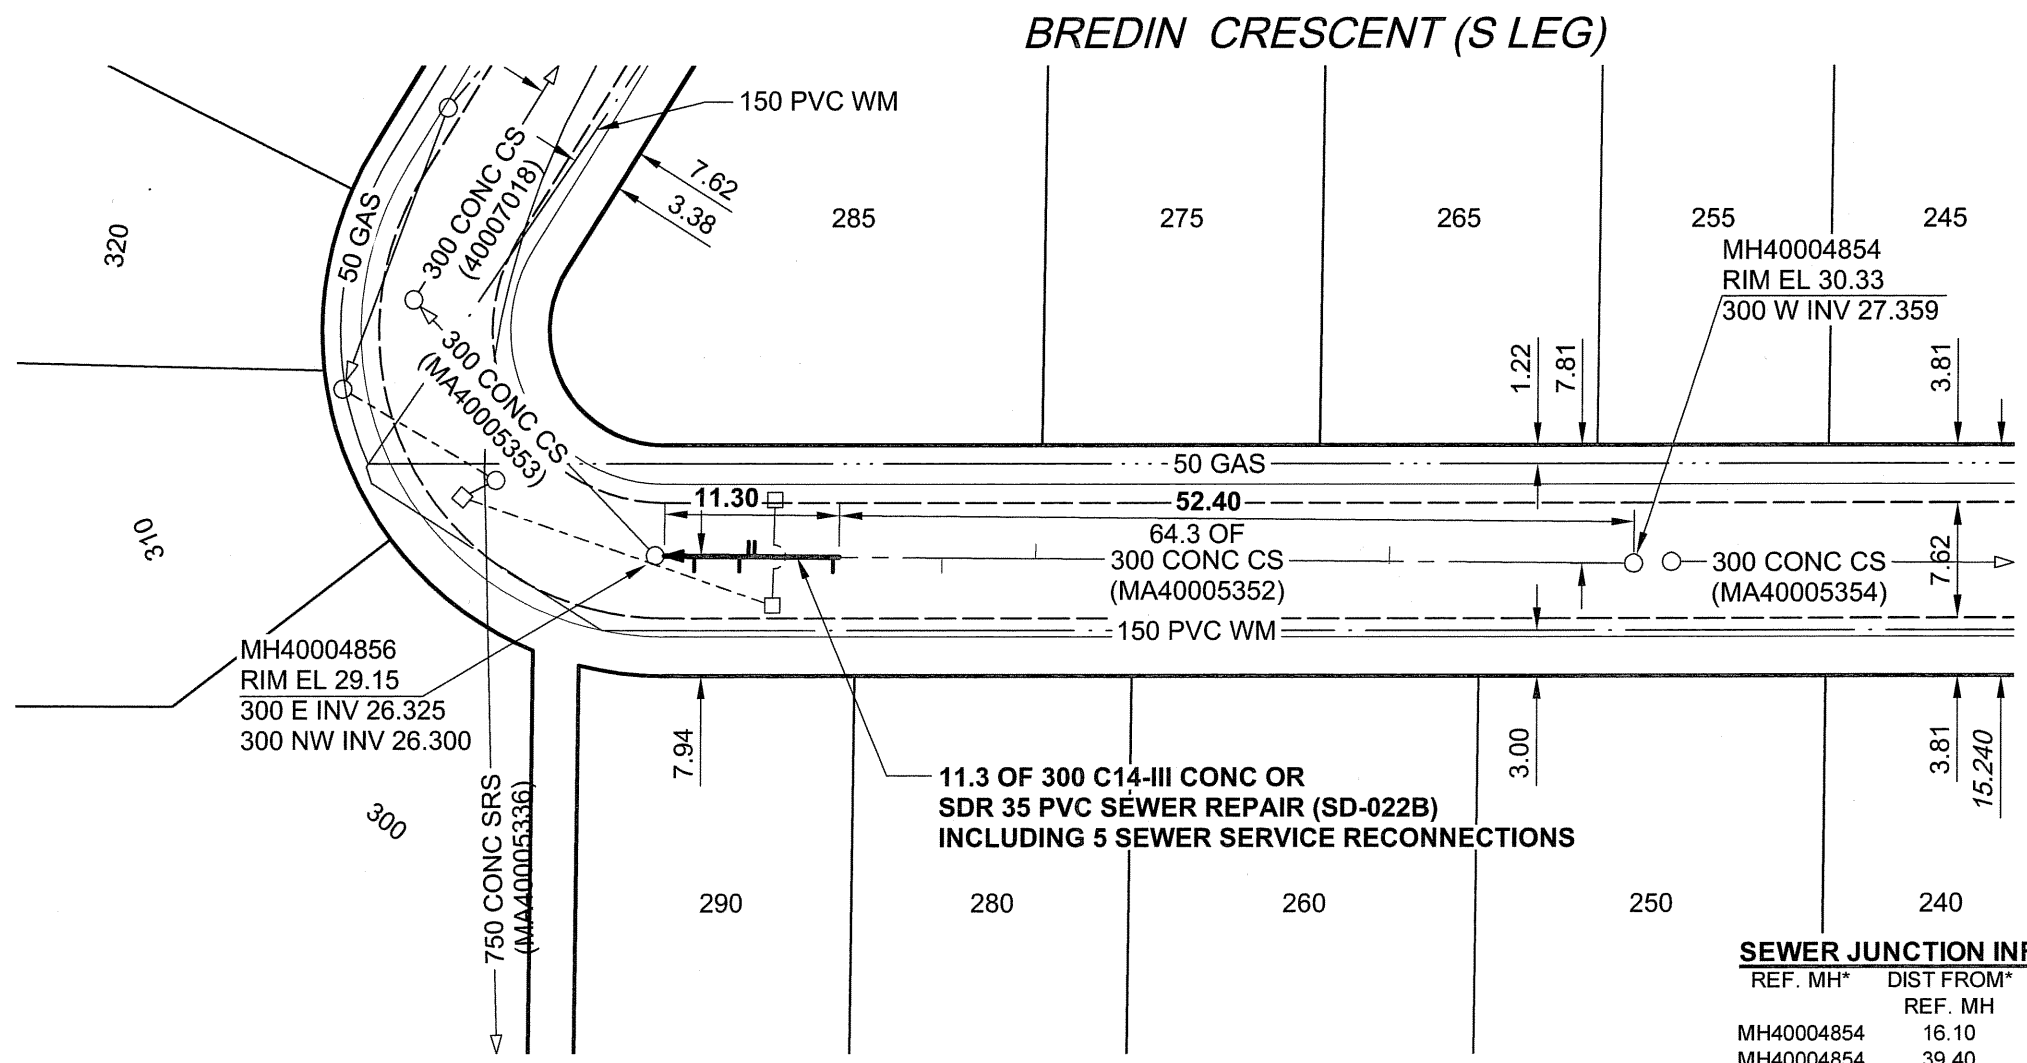

SEWER JUNCTION INFORMATION

REF. MH*	DIST FROM* REF. MH	SIZE*	CLOCK AT*
MH40004854	16.10	150Ø	03
MH40004854	39.40	150Ø	03
MH40004854	45.60	150Ø	09
MH40004854	52.80	200Ø	09
MH40004854	58.00	150Ø	02
MH40004854	58.40	150Ø	03
MH40004854	59.00	150Ø	09
MH40004854	62.00	150Ø	09

*JUNCTION INFORMATION FROM VIDEO INSPECTION

WARNING
 IF POWER EQUIPMENT OR EXPLOSIVES ARE TO BE USED FOR EXCAVATION ON THIS PROJECT, THE CONTRACTOR MUST:
 1) NOTIFY THE GAS COMPANY OF THE PROPOSED LOCATION OF EXCAVATION.
 2) TAKE PRECAUTION TO AVOID DAMAGE TO GAS COMPANY INSTALLATIONS.
 SEE PROVINCIAL REGULATION 140/92 FOR DETAILS

METRIC
 WHOLE NUMBERS INDICATE MILLIMETRES
 DECIMALIZED NUMBERS INDICATE METRES

UMA ENGINEERING
 Certificate of Authorization
 UMA Engineering Ltd. (MB)
 No. 256 Date: 07/08/21

CONSTRUCTION NOTES:
 1. ALL SEWER AND WATER SERVICES WITHIN THE REPAIR LIMITS TO BE LOCATED IN THE FIELD BY THE CONTRACTOR

BID OPPORTUNITY NO. 573-2007

ADL
 DRAFT CHK
 AECOM REVIEW

LOCATION APPROVED UNDERGROUND STRUCTURES

NO.	REVISIONS	YY/MM/DD	BY
0	ISSUED FOR CONSTRUCTION	07/08/21	KMB

NOTE:
 LOCATION OF UNDERGROUND STRUCTURES AS SHOWN ARE BASED ON THE BEST INFORMATION AVAILABLE. BUT NO GUARANTEE IS GIVEN THAT ALL EXISTING UTILITIES ARE SHOWN OR THAT THE GIVEN LOCATIONS ARE EXACT. CONFIRMATION OF EXISTENCE AND EXACT LOCATION OF ALL SERVICES MUST BE OBTAINED FROM THE INDIVIDUAL UTILITIES BEFORE PROCEEDING WITH CONSTRUCTION.

BM 27-026 ELEV 230.932m	N.E. Cor. Henderson Hwy. & Washington Ave. Tbit. on top of 0.05m dia. x 2.4m iron pipe, 1.8m S. of N.L. of Washington Ave. & on E.L. of Henderson Hwy.
----------------------------	---

UMA | AECOM

©2006 UMA ENGINEERING LTD. ALL RIGHTS RESERVED.

DESIGNED BY	MJR	CHECKED BY	Original Signed By: A. Delaurier
DRAWN BY	KMB	APPROVED BY	Original Signed By: Bryan Weber
HOR. SCALE	1:500	RELEASED FOR CONSTRUCTION	Original Signed By: K. Zurek
VERT. SCALE		DATE	Aug 21/07
DATE	07/08/21	DATE	Aug 21/07

PROFESSIONAL'S SEAL

ORIGINAL SEALED BY:
 C.C. MACEY
 21 Aug. 2007

CONSULTANT DRAWING NO. 03
 D265-217-03

THE CITY OF WINNIPEG
WATER AND WASTE DEPARTMENT

2007 COMBINED SEWER RENEWALS
BY EXTERNAL POINT REPAIRS AND REPLACEMENTS
CONTRACT 15

BREDIN CRESCENT (S LEG)
 BREDIN CRESCENT (W LEG)
 TO 67m W OF HENDERSON HIGHWAY

SHEET 3 OF 29
 CITY DRAWING NUMBER
06131 REV 0