


B SIZE 11" x 17" (279mm x 432mm)

PLOT: 07/08/22 11:49:56 AM

UMA FILE NAME: D265-217-03 01-C-1008 RX.dwg Saved By: kberard

DOBBIE AVENUE

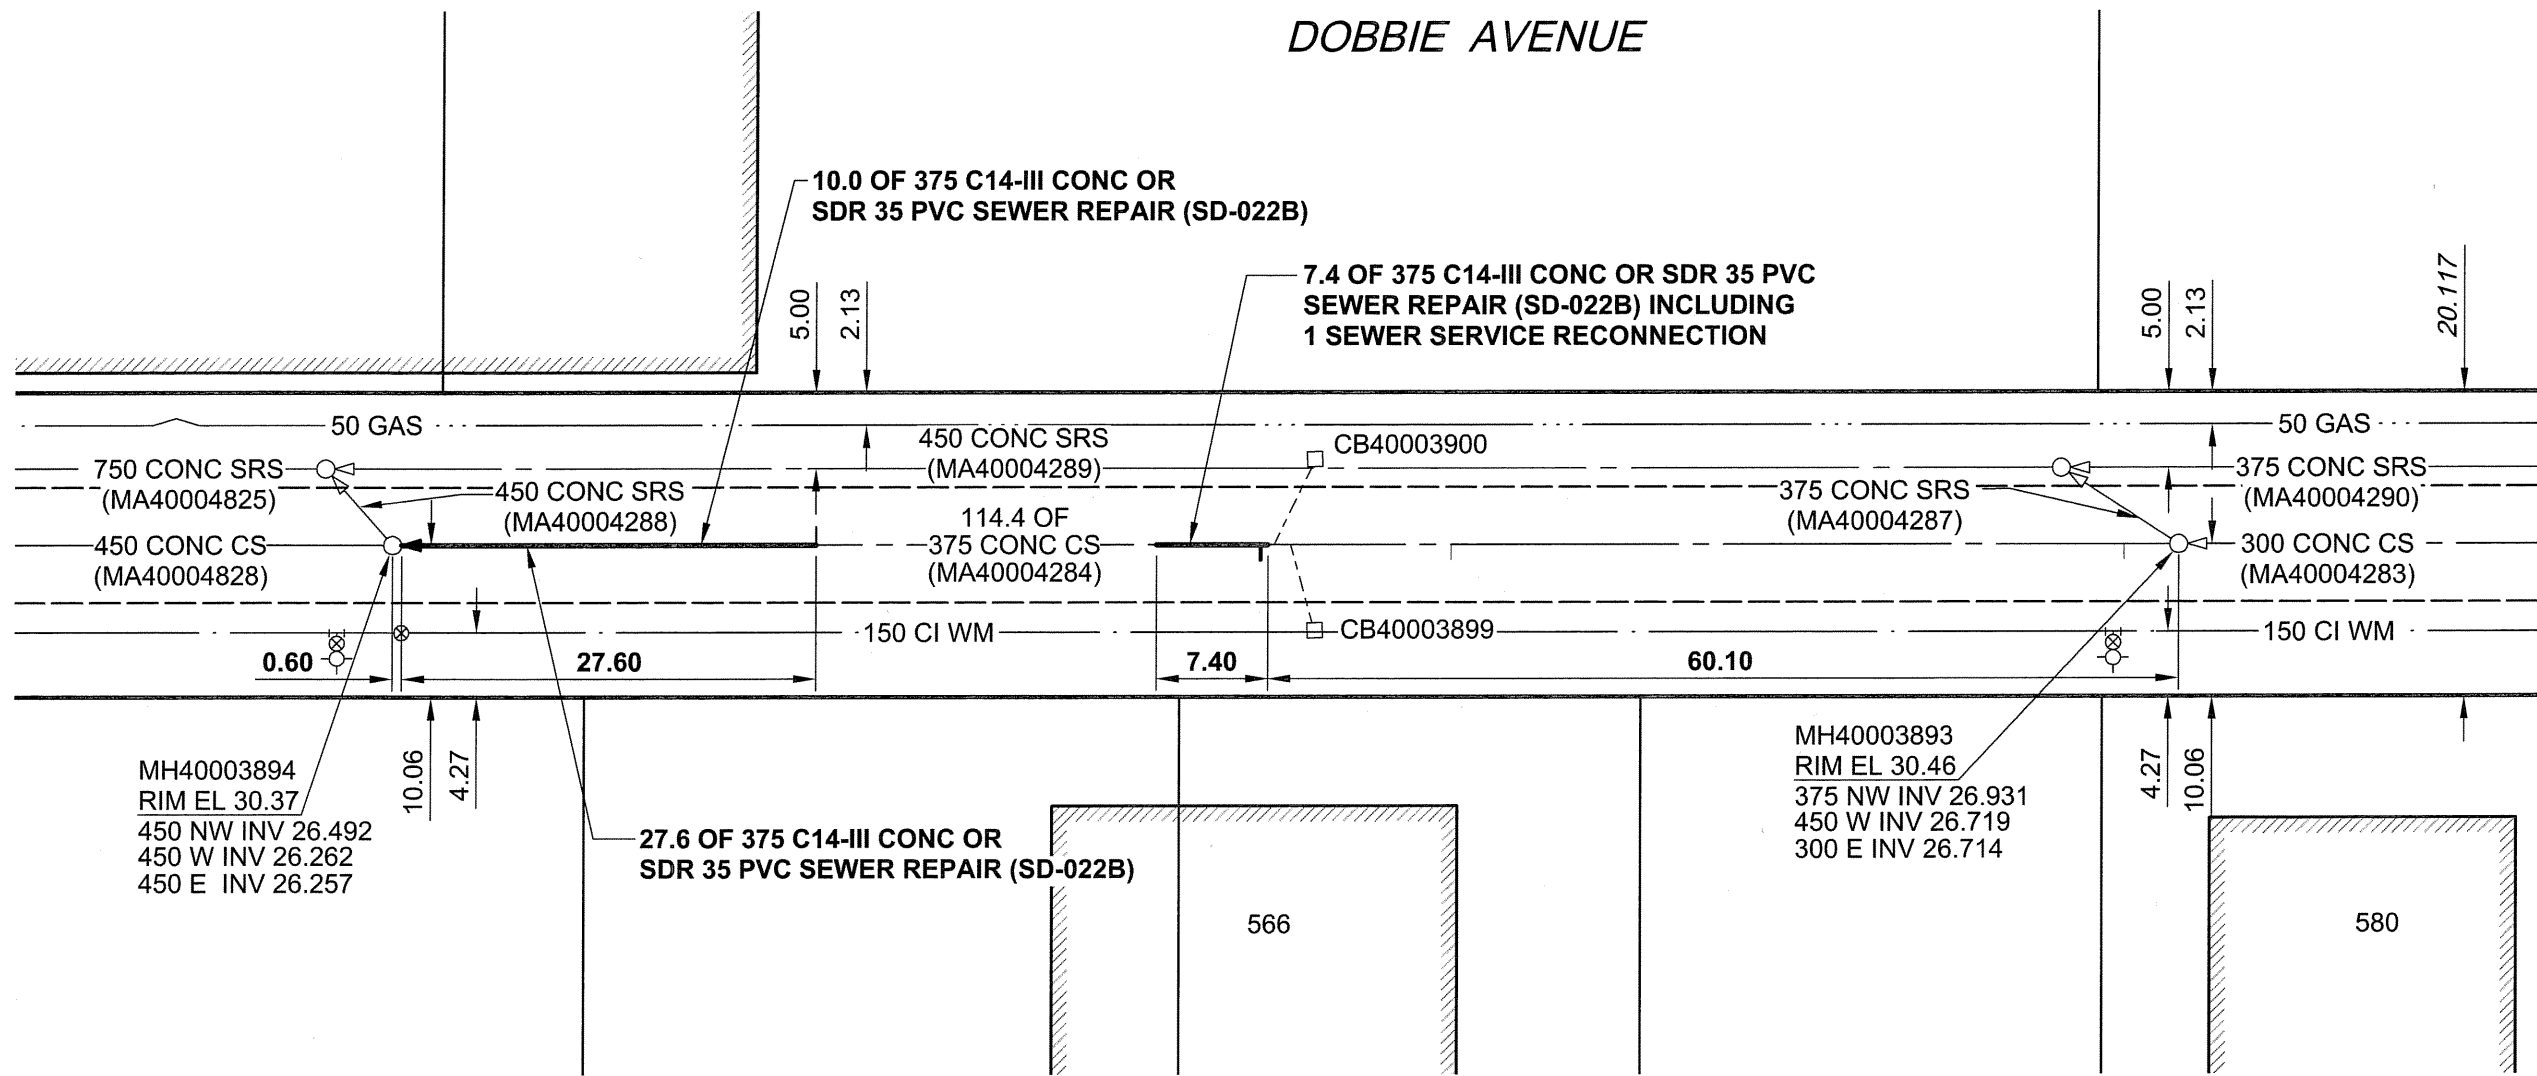

SEWER JUNCTION INFORMATION

REF. MH*	DIST FROM*	SIZE*	CLOCK AT*
	REF. MH		
MH40003893	3.60	100Ø	11
MH40003893	48.00	150Ø	10
MH40003893	58.60	150Ø	11
MH40003893	59.70	150Ø	02
MH40003893	60.60	150Ø	10

*JUNCTION INFORMATION FROM VIDEO INSPECTION

WARNING

IF POWER EQUIPMENT OR EXPLOSIVES ARE TO BE USED FOR EXCAVATION ON THIS PROJECT, THE CONTRACTOR MUST:

- 1) NOTIFY THE GAS COMPANY OF THE PROPOSED LOCATION OF EXCAVATION.
- 2) TAKE PRECAUTION TO AVOID DAMAGE TO GAS COMPANY INSTALLATIONS.

SEE PROVINCIAL REGULATION 140/92 FOR DETAILS

METRIC
WHOLE NUMBERS INDICATE MILLIMETRES
DECIMALIZED NUMBERS INDICATE METRES

UMA ENGINEERING
Certificate of Authorization
UMA Engineering Ltd. (MB)
No. 256 Date: 07/08/21

CONSTRUCTION NOTES:

1. ALL SEWER AND WATER SERVICES WITHIN THE REPAIR LIMITS TO BE LOCATED IN THE FIELD BY THE CONTRACTOR

BID OPPORTUNITY NO. 573-2007

UMA AECOM REVIEW DRFT CHK ADL

LOCATION APPROVED UNDERGROUND STRUCTURES

SUPR. U/G STRUCTURES DATE COMMITTEE

NOTE:
LOCATION OF UNDERGROUND STRUCTURES AS SHOWN ARE BASED ON THE BEST INFORMATION AVAILABLE. BUT NO GUARANTEE IS GIVEN THAT ALL EXISTING UTILITIES ARE SHOWN OR THAT THE GIVEN LOCATIONS ARE EXACT. CONFIRMATION OF EXISTENCE AND EXACT LOCATION OF ALL SERVICES MUST BE OBTAINED FROM THE INDIVIDUAL UTILITIES BEFORE PROCEEDING WITH CONSTRUCTION.

BM 27-015 ELEV 230.527m	N.W. Cor. Raleigh St. & Neil Ave., Tbit. on top of 0.05m dia. x 2.4m iron pipe, 4m N. of S. wall of No. 615/621 Gatewat Rd. & 33m W. of W. rail of railway tracks on C.P.R. Lac Du Bonnet Subd. R.O.W		
NO.	REVISIONS	YY/MM/DD	BY
0	ISSUED FOR CONSTRUCTION	07/08/21	KMB

DESIGNED BY MJR		CHECKED BY <i>Original Signed By: A. Delaurier</i>	
DRAWN BY KMB		APPROVED BY <i>Original Signed By: Bryan Weber</i>	
HOR. SCALE 1:500		RELEASED FOR CONSTRUCTION <i>Original Signed By: K. Zurek</i>	
VERT. SCALE		DATE 07/08/21	

PROFESSIONAL'S SEAL
ORIGINAL SEALED BY: C.C. MACEY 21 Aug. 2007
CONSULTANT DRAWING NO. 08
D265-217-03

THE CITY OF WINNIPEG WATER AND WASTE DEPARTMENT

2007 COMBINED SEWER RENEWALS BY EXTERNAL POINT REPAIRS AND REPLACEMENTS CONTRACT 15
DOBBIE AVENUE
208m E OF GOLSPIE STREET TO 90m W OF RALEIGH STREET

SHEET 8 OF 29	REV 0
CITY DRAWING NUMBER	
06136	