

B SIZE 11" x 17" (279mm x 432mm)

PLOT: 07/08/21 2:47:24 PM


UMA FILE NAME: D265-217-03_01-C-1010_RX.dwg Saved By: kberard

SEWER JUNCTION INFORMATION

REF. MH*	DIST FROM* REF. MH	SIZE*	CLOCK AT*
MH40006041	12.80	150Ø	02
MH40006041	13.60	150Ø	10
MH40006041	23.70	150Ø	10
MH40006041	27.70	150Ø	02
MH40006041	34.70	150Ø	10
MH40006041	42.40	150Ø	02
MH40006041	43.20	150Ø	10
MH40006041	56.20	150Ø	02
MH40006041	58.60	150Ø	10
MH40006041	61.70	150Ø	10

MH40006041	62.50	150Ø	02
MH40006041	67.20	150Ø	09
MH40006041	73.10	150Ø	02
MH40006041	80.40	150Ø	10
MH40006041	87.90	150Ø	02
MH40006041	88.40	150Ø	02
MH40006041	102.50	150Ø	02
MH40006041	103.20	150Ø	09
MH40006041	117.40	150Ø	02
MH40006041	118.00	150Ø	10

*JUNCTION INFORMATION FROM VIDEO INSPECTION

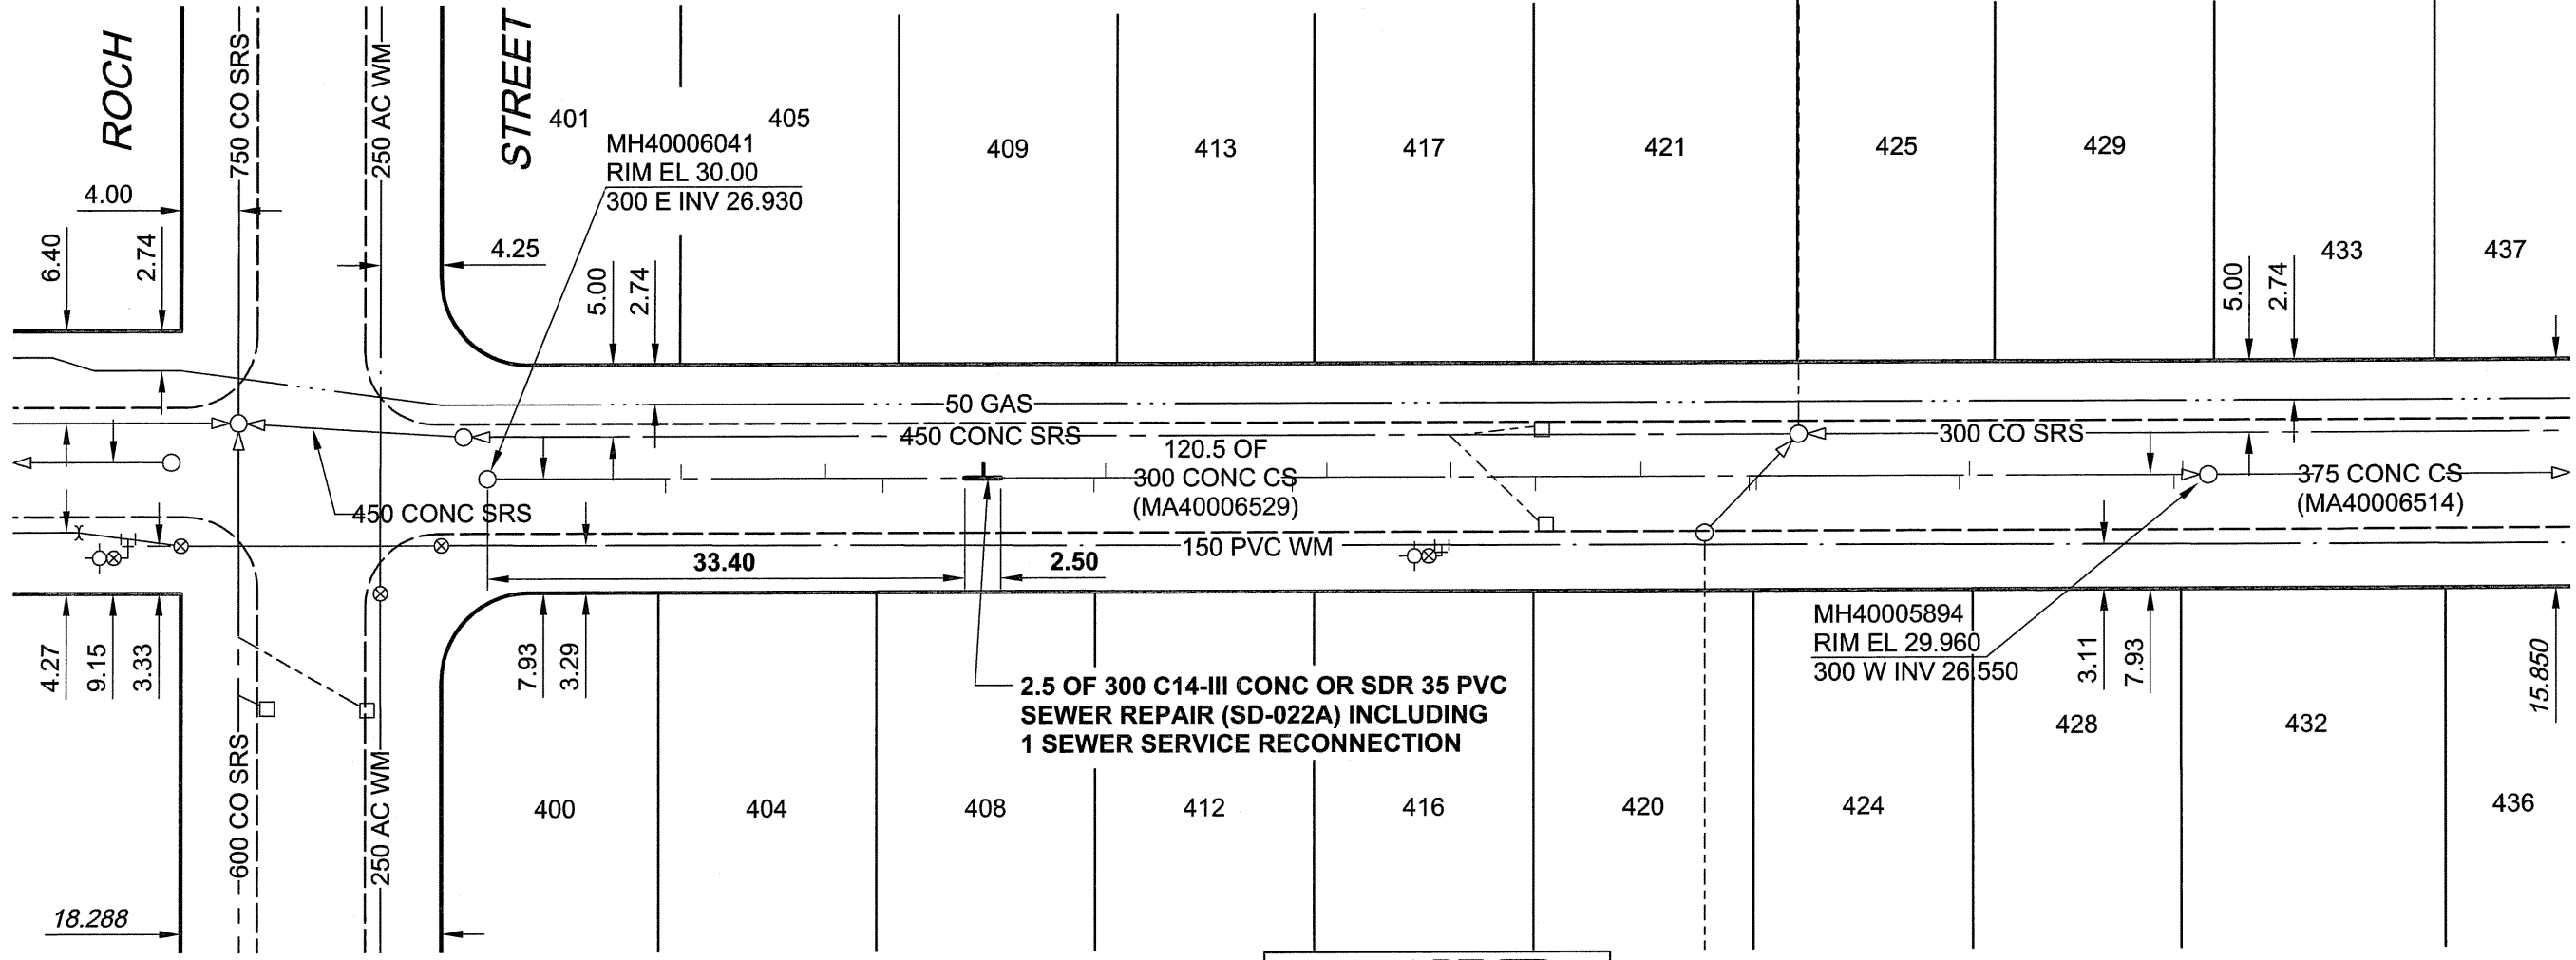

WARNING

IF POWER EQUIPMENT OR EXPLOSIVES ARE TO BE USED FOR EXCAVATION ON THIS PROJECT, THE CONTRACTOR MUST:

- 1) NOTIFY THE GAS COMPANY OF THE PROPOSED LOCATION OF EXCAVATION.
- 2) TAKE PRECAUTION TO AVOID DAMAGE TO GAS COMPANY INSTALLATIONS.

SEE PROVINCIAL REGULATION 140/92 FOR DETAILS

METRIC
WHOLE NUMBERS INDICATE MILLIMETRES
DECIMALIZED NUMBERS INDICATE METRES

AECOM
Certificate of Authorization
UMA Engineering Ltd. (MB)
No. 256 Date: 07/08/21

CONSTRUCTION NOTES:
1. ALL SEWER AND WATER SERVICES WITHIN THE REPAIR LIMITS TO BE LOCATED IN THE FIELD BY THE CONTRACTOR

BID OPPORTUNITY NO. 573-2007

LOCATION APPROVED UNDERGROUND STRUCTURES

SUPR. U/G STRUCTURES	DATE

NOTE:
LOCATION OF UNDERGROUND STRUCTURES AS SHOWN ARE BASED ON THE BEST INFORMATION AVAILABLE. BUT NO GUARANTEE IS GIVEN THAT ALL EXISTING UTILITIES ARE SHOWN OR THAT THE GIVEN LOCATIONS ARE EXACT. CONFIRMATION OF EXISTENCE AND EXACT LOCATION OF ALL SERVICES MUST BE OBTAINED FROM THE INDIVIDUAL UTILITIES BEFORE PROCEEDING WITH CONSTRUCTION.

NO.	REVISIONS	YY/MM/DD	BY
0	ISSUED FOR CONSTRUCTION	07/08/21	KMB

DESIGNED BY: MJR		CHECKED BY: A. Delann	
DRAWN BY: KMB		APPROVED BY: Bryan Leiber	
HOR. SCALE: 1:500		RELEASED FOR CONSTRUCTION	
VERT. SCALE		DATE: 07/08/21	

PROFESSIONAL'S SEAL
PROVINCE OF MANITOBA
21 Aug 2021
C.C. MACEY
REGISTERED ENGINEER
CONSULTANT DRAWING NO. 10
D265-217-03

THE CITY OF WINNIPEG
WATER AND WASTE DEPARTMENT

2007 COMBINED SEWER RENEWALS BY EXTERNAL POINT REPAIRS AND REPLACEMENTS CONTRACT 15

DUNROBIN AVENUE
ROCH STREET
TO 205m W OF ROCH STREET

SHEET 10 OF 29
CITY DRAWING NUMBER
06138 REV 0