


B SIZE 11" x 17" (279mm x 432mm)

PLOT: 07/08/21 2:47:32 PM

UMA FILE NAME: D265-217-03\_01-C-1011\_RX.dwg Saved By: kberard



### GOVERNMENT AVENUE

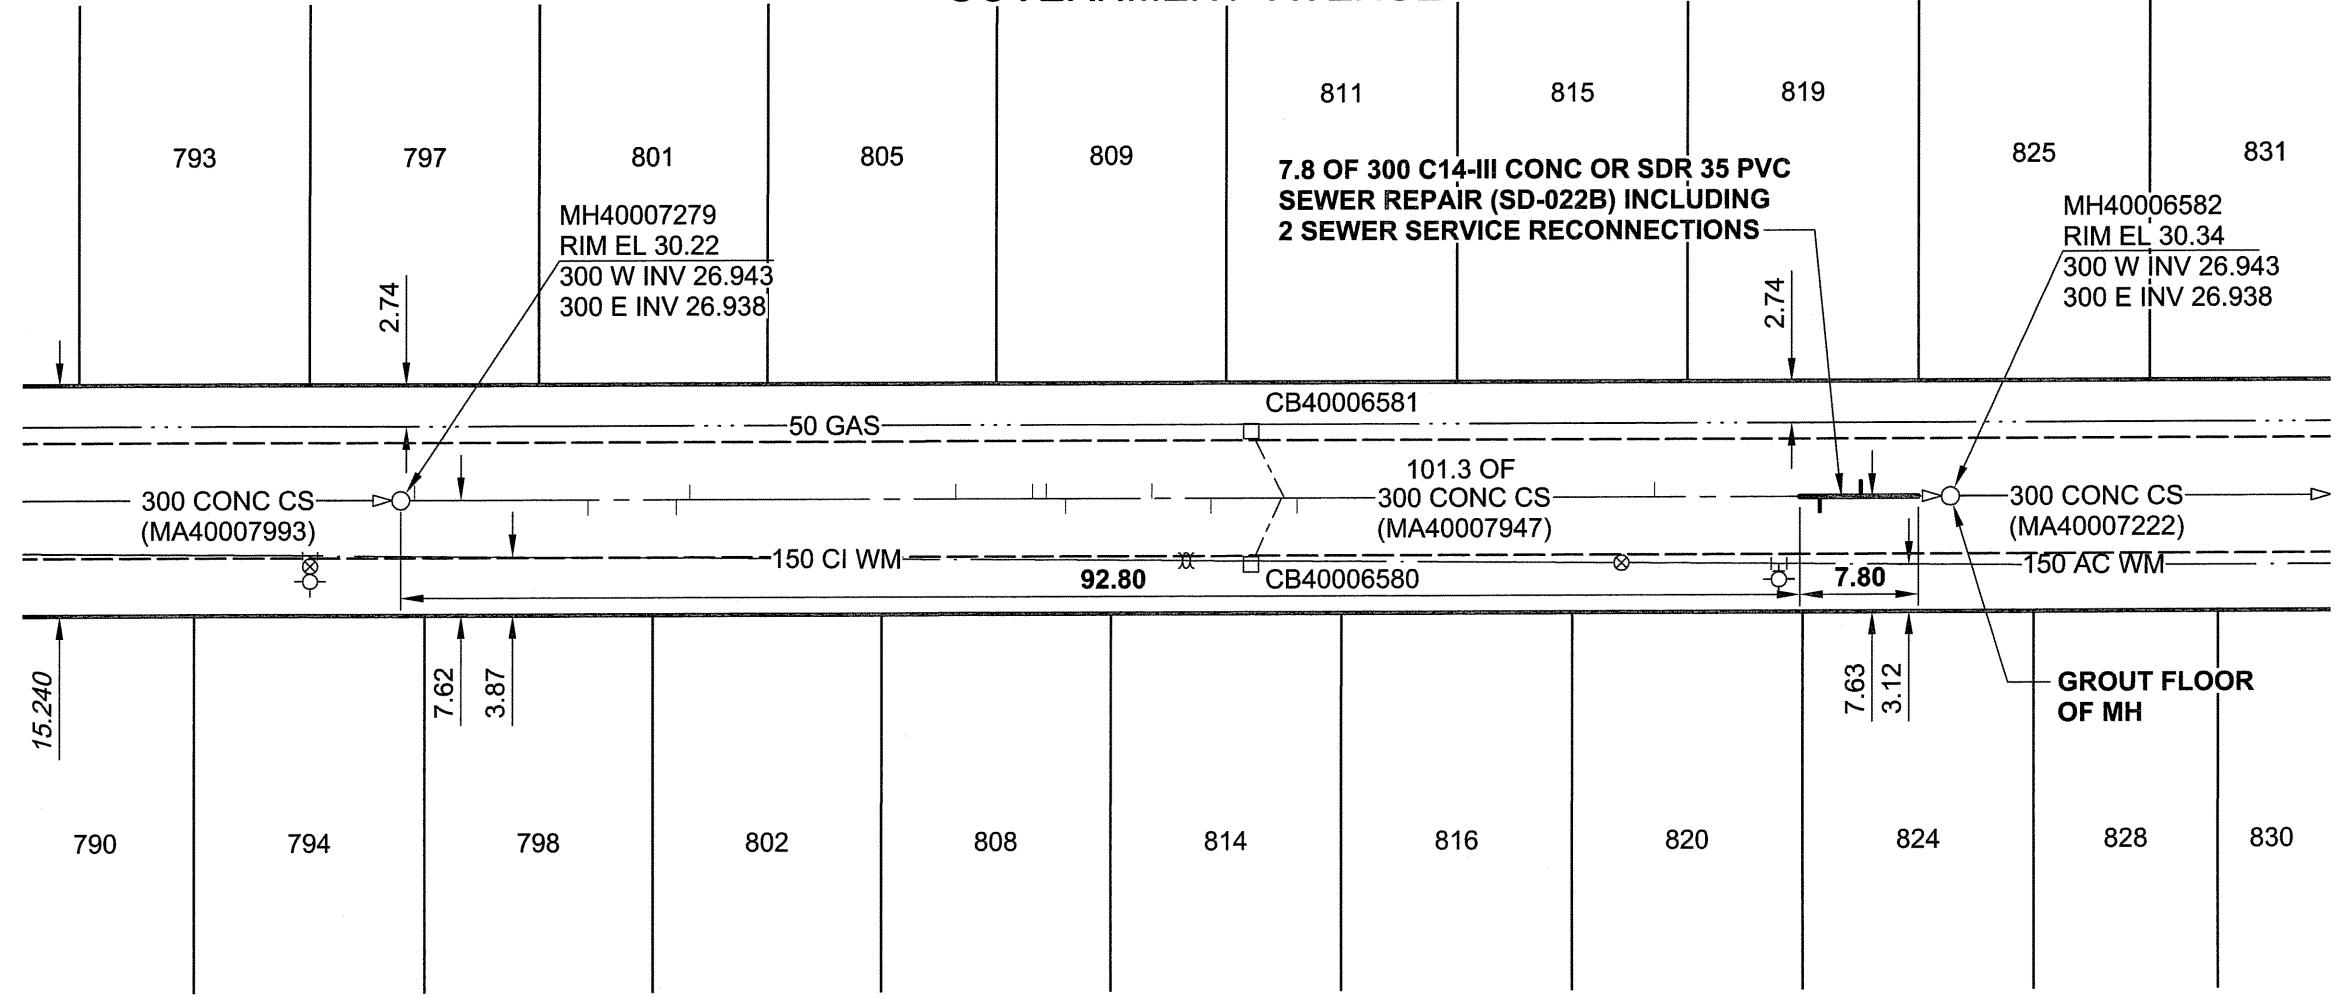

SEWER JUNCTION INFORMATION			
REF. MH*	DIST FROM* REF. MH	SIZE*	CLOCK AT*
MH40007279	0.90	150Ø	10
MH40007279	12.50	150Ø	02
MH40007279	18.40	150Ø	01
MH40007279	19.30	150Ø	10
MH40007279	37.00	150Ø	11
MH40007279	42.10	150Ø	10
MH40007279	43.00	150Ø	11
MH40007279	44.30	150Ø	02
MH40007279	50.00	150Ø	10
MH40007279	53.90	150Ø	01
MH40007279	59.60	150Ø	02
MH40007279	83.20	150Ø	10
MH40007279	94.10	150Ø	02
MH40007279	96.80	150Ø	10

\*JUNCTION INFORMATION FROM VIDEO INSPECTION

### WARNING

IF POWER EQUIPMENT OR EXPLOSIVES ARE TO BE USED FOR EXCAVATION ON THIS PROJECT, THE CONTRACTOR MUST:

- 1) NOTIFY THE GAS COMPANY OF THE PROPOSED LOCATION OF EXCAVATION.
- 2) TAKE PRECAUTION TO AVOID DAMAGE TO GAS COMPANY INSTALLATIONS.

SEE PROVINCIAL REGULATION 140/92 FOR DETAILS

**METRIC**  
WHOLE NUMBERS INDICATE MILLIMETRES  
DECIMALIZED NUMBERS INDICATE METRES

**UMA ENGINEERING**  
Certificate of Authorization  
UMA Engineering Ltd. (MB)  
No. 256 Date: 07/08/21

**CONSTRUCTION NOTES:**  
1. ALL SEWER AND WATER SERVICES WITHIN THE REPAIR LIMITS TO BE LOCATED IN THE FIELD BY THE CONTRACTOR

BID OPPORTUNITY NO. 573-2007

UMA AECOM REVIEW DRFT CHK ABC

LOCATION APPROVED UNDERGROUND STRUCTURES	
SUPR. U/G STRUCTURES COMMITTEE	DATE

**NOTE:**  
LOCATION OF UNDERGROUND STRUCTURES AS SHOWN ARE BASED ON THE BEST INFORMATION AVAILABLE. BUT NO GUARANTEE IS GIVEN THAT ALL EXISTING UTILITIES ARE SHOWN OR THAT THE GIVEN LOCATIONS ARE EXACT. CONFIRMATION OF EXISTENCE AND EXACT LOCATION OF ALL SERVICES MUST BE OBTAINED FROM THE INDIVIDUAL UTILITIES BEFORE PROCEEDING WITH CONSTRUCTION.

NO.	REVISIONS	YY/MM/DD	BY
0	ISSUED FOR CONSTRUCTION	07/08/21	KMB

DESIGNED BY MJR		CHECKED BY A. Solauw	
DRAWN BY KMB		APPROVED BY [Signature]	
HOR. SCALE 1:500		RELEASED FOR CONSTRUCTION [Signature]	
VERT. SCALE		DATE 07/08/21	

PROFESSIONAL'S SEAL  
PROVINCE OF MANITOBA  
21 Aug. 2007  
C.C. MACEY  
REGISTERED ENGINEER  
CONSULTANT DRAWING NO. 11  
D265-217-03

**THE CITY OF WINNIPEG**  
WATER AND WASTE DEPARTMENT

2007 COMBINED SEWER RENEWALS  
BY EXTERNAL POINT REPAIRS AND REPLACEMENTS  
CONTRACT 15

GOVERNMENT AVENUE  
88m E OF LONDON STREET  
TO 65m W OF BESANT STREET

SHEET 11 OF 29  
CITY DRAWING NUMBER  
**06139**  
REV 0