
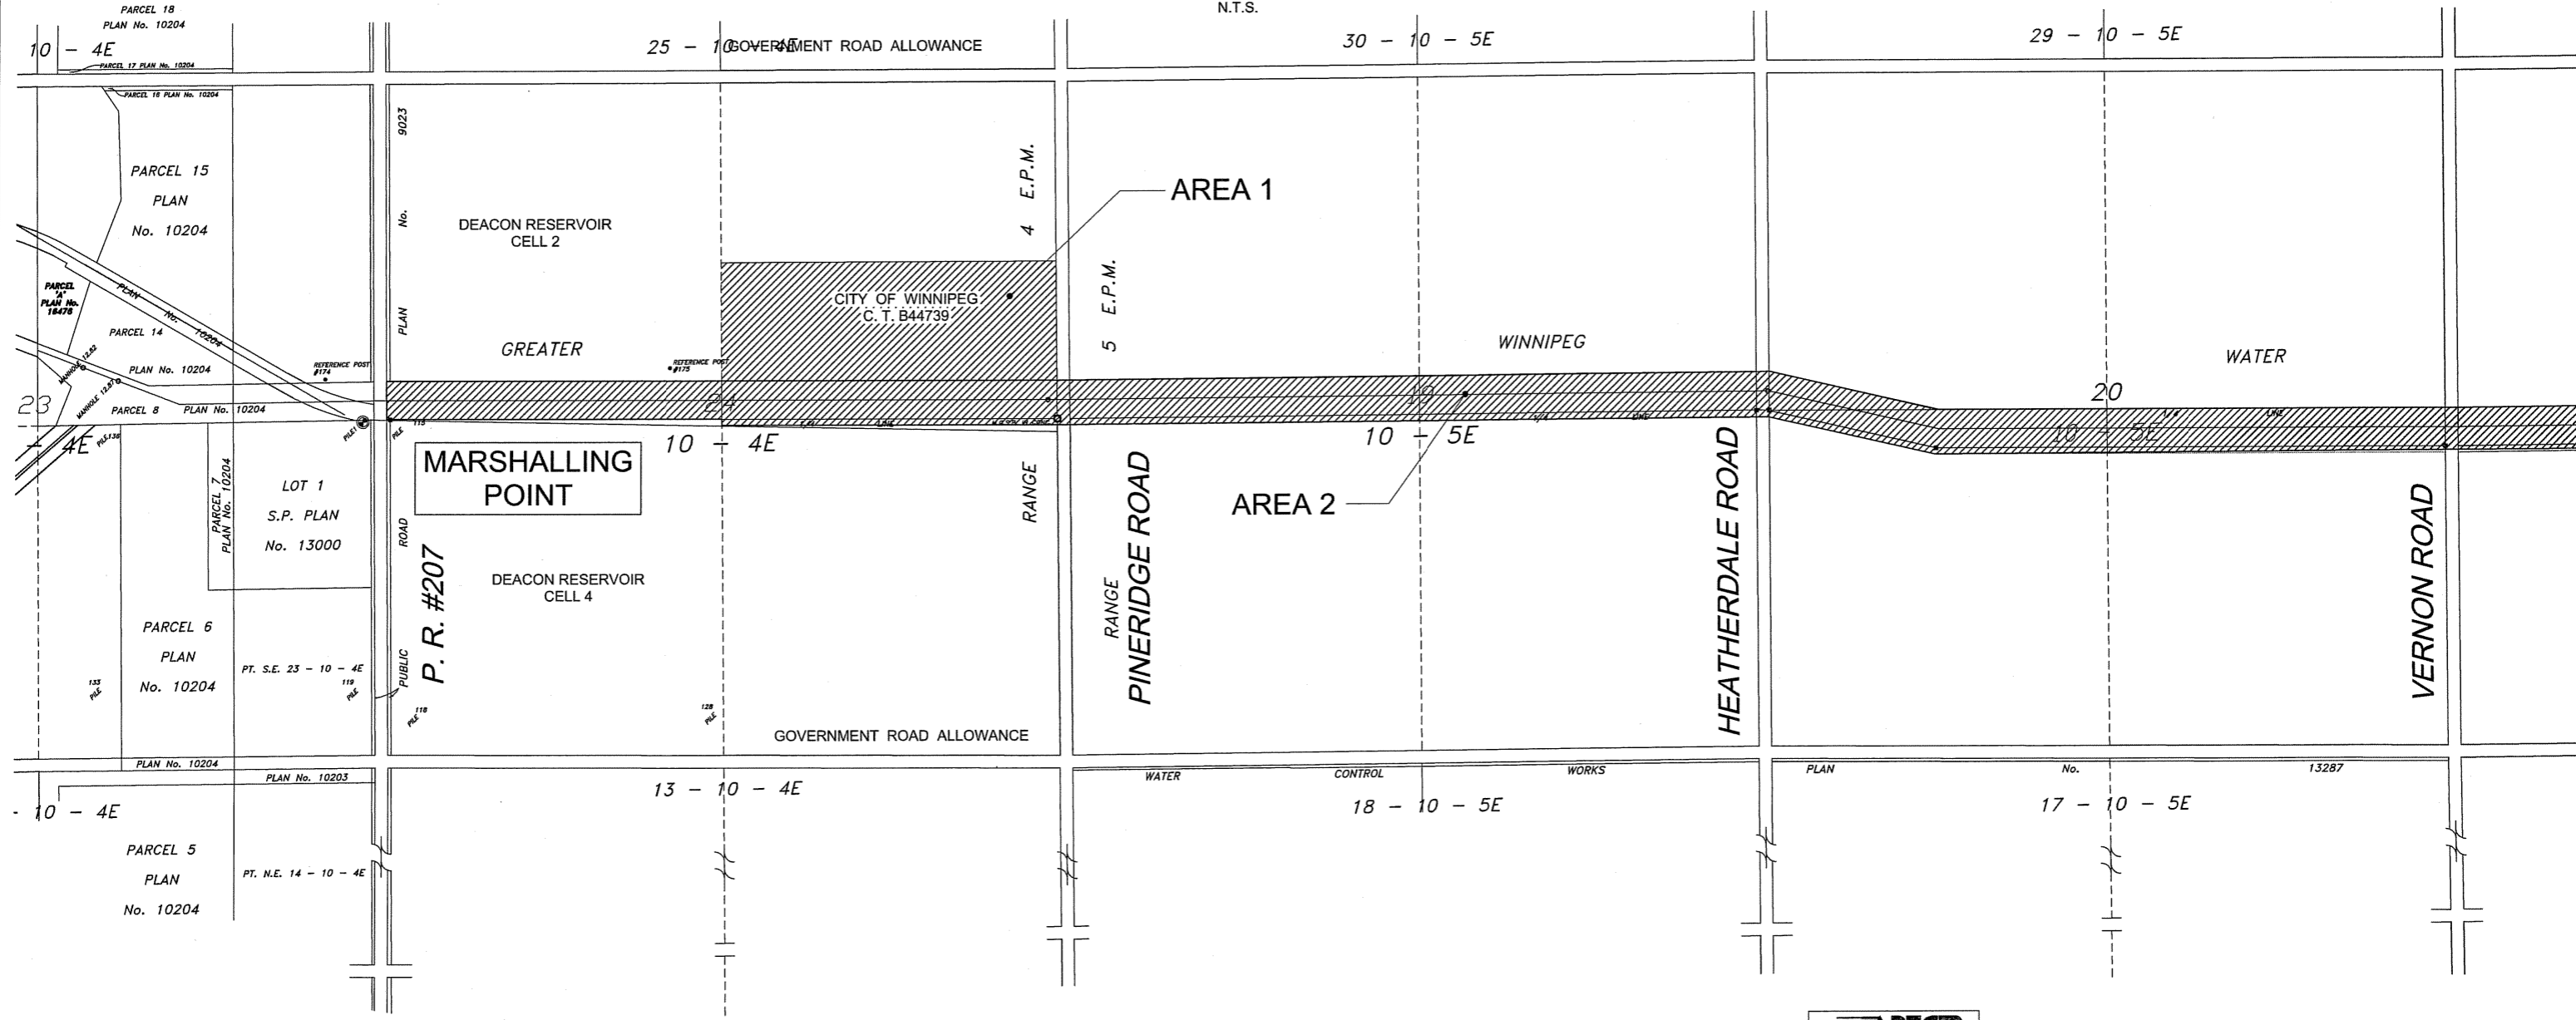
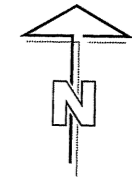


DJ SIZE 22" x 34" (558mm x 864mm)

PLOT: 06/08/14 11:29:11 AM

UMA FILE NAME: D265-213-00\_06-C-1001\_RX.dwg, Saved By: kharzad

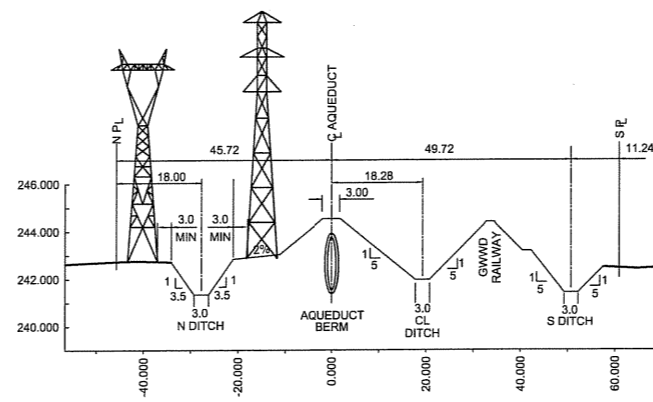

AREAS TO BE MAINTAINED

**LOCATION APPROVED UNDERGROUND STRUCTURES**

SUPR. U/G STRUCTURES COMMITTEE	DATE

**NOTE:**  
LOCATION OF UNDERGROUND STRUCTURES AS SHOWN ARE BASED ON THE BEST INFORMATION AVAILABLE. BUT NO GUARANTEE IS GIVEN THAT ALL EXISTING UTILITIES ARE SHOWN OR THAT THE GIVEN LOCATIONS ARE EXACT. CONFIRMATION OF EXISTENCE AND EXACT LOCATION OF ALL SERVICES MUST BE OBTAINED FROM THE INDIVIDUAL UTILITIES BEFORE PROCEEDING WITH CONSTRUCTION.

NO.	REVISIONS	YY/MM/DD	BY
0	ISSUED FOR CONSTRUCTION	06/08/14	KMB

UMA | AECOM

© 2006 UMA ENGINEERING LTD. ALL RIGHTS RESERVED.

DESIGNED BY	MJR	CHECKED BY	
DRAWN BY	WJd	APPROVED BY	
HOR. SCALE	NTS	RELEASED FOR CONSTRUCTION ORIGINAL SIGNED BY	R. SOROKOWSKI
VERT. SCALE		DATE	AUGUST 14, 2006

**APECM**  
Certificate of Authorization  
UMA Engineering Ltd.  
No. 256 Expiry: April 30, 2007

PROFESSIONAL'S SEAL  
14 Aug 06  
C. C. MACEY  
REGISTERED ENGINEER  
CONSULTANT DRAWING NO. 01  
D265-213-00

**THE CITY OF WINNIPEG**  
WATER AND WASTE DEPARTMENT

SHOAL LAKE AQUEDUCT  
RIGHT OF WAY MAINTENANCE  
MILE 12.87 to MILE 26.5

LOCATION PLAN  
MILE 12.87 to 16.3

SHEET 1 OF 4  
CITY DRAWING NUMBER  
SLA-01