
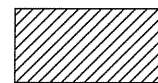
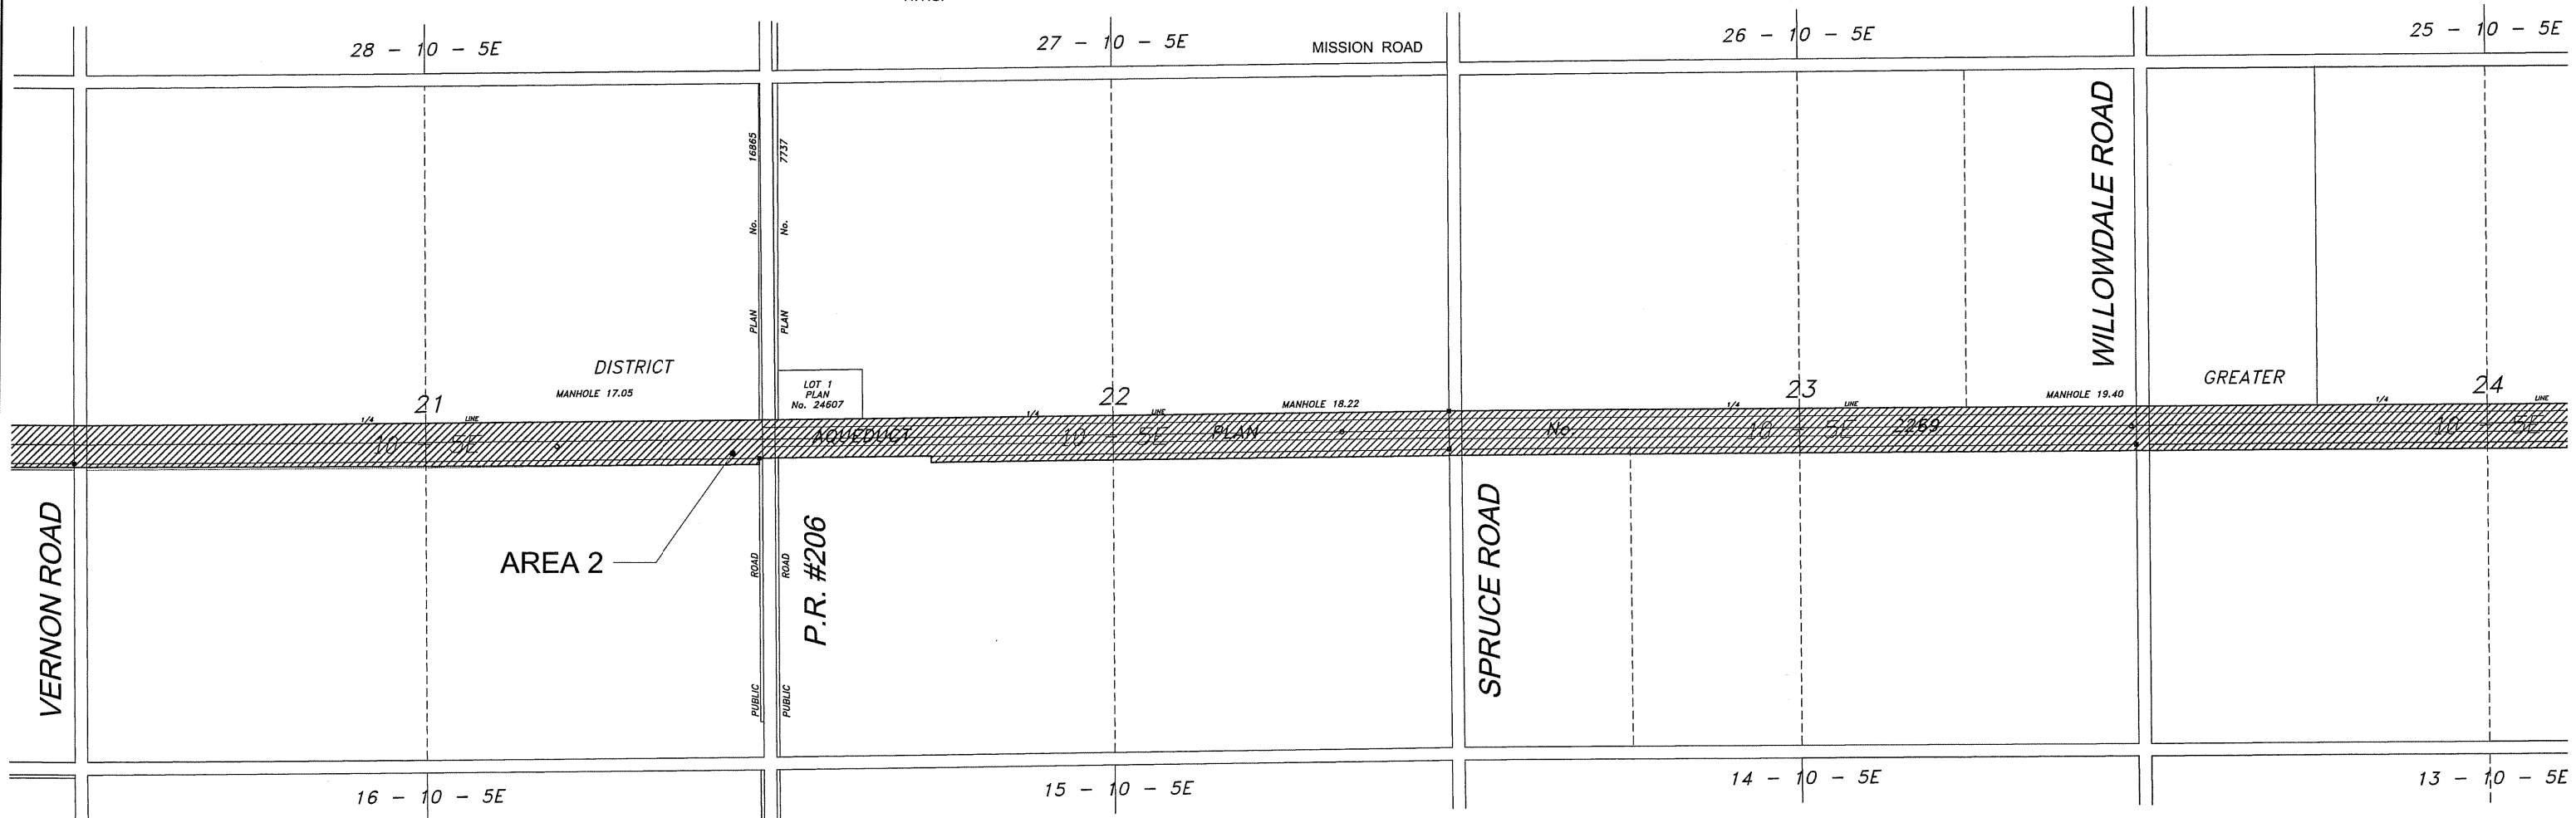


MILE 19.2
TYPICAL SECTION at HYDRO TOWERS
N.T.S.

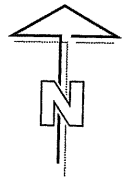

AREAS TO BE MAINTAINED

LOCATION APPROVED
UNDERGROUND STRUCTURES

SUPR. U/G STRUCTURES DATE COMMITTEE

NOTE:
LOCATION OF UNDERGROUND STRUCTURES AS SHOWN ARE BASED ON THE BEST INFORMATION AVAILABLE. BUT NO GUARANTEE IS GIVEN THAT ALL EXISTING UTILITIES ARE SHOWN OR THAT THE GIVEN LOCATIONS ARE EXACT. CONFIRMATION OF EXISTENCE AND EXACT LOCATION OF ALL SERVICES MUST BE OBTAINED FROM THE INDIVIDUAL UTILITIES BEFORE PROCEEDING WITH CONSTRUCTION.

| NO. | REVISIONS | YYMMDD | BY | DATE |
|-----|-------------------------|----------|-----|------|
| 0 | ISSUED FOR CONSTRUCTION | 06/08/14 | KMB | |

| | |
|---|---|
| UMA AECOM | |
| <small>© 2006 UMA ENGINEERING LTD. ALL RIGHTS RESERVED.</small> | |
| DESIGNED BY MJR | CHECKED BY <i>CCM</i> |
| DRAWN BY WJd | APPROVED BY <i>CCM</i> |
| HOR. SCALE NTS | RELEASED FOR CONSTRUCTION ORIGINAL SIGNED BY R. SOROKOWSKI |
| VERT. SCALE | DATE AUGUST 14, 2006 |

APEGM
Certificate of Authorization
UMA Engineering Ltd.
No. 256 Expiry: April 30, 2007

PROFESSIONAL'S SEAL

C. C. MACEY
REGISTERED ENGINEER

CONSULTANT DRAWING NO. 02
D265-213-00

THE CITY OF WINNIPEG
WATER AND WASTE DEPARTMENT

SHOAL LAKE AQUEDUCT
RIGHT OF WAY MAINTENANCE
MILE 12.87 to MILE 26.5

LOCATION PLAN
MILE 16.3 to 19.9

SHEET 2 OF 4
CITY DRAWING NUMBER
SLA-02
REV 0