

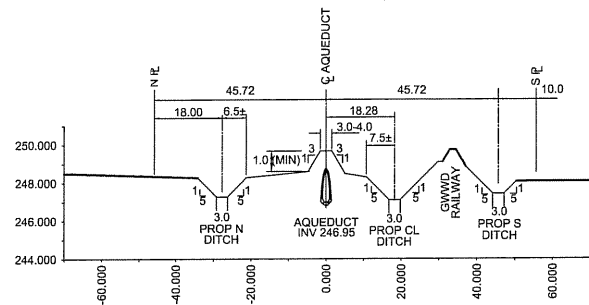



D:\SIZE 27 x 34 (558mm x 864mm)

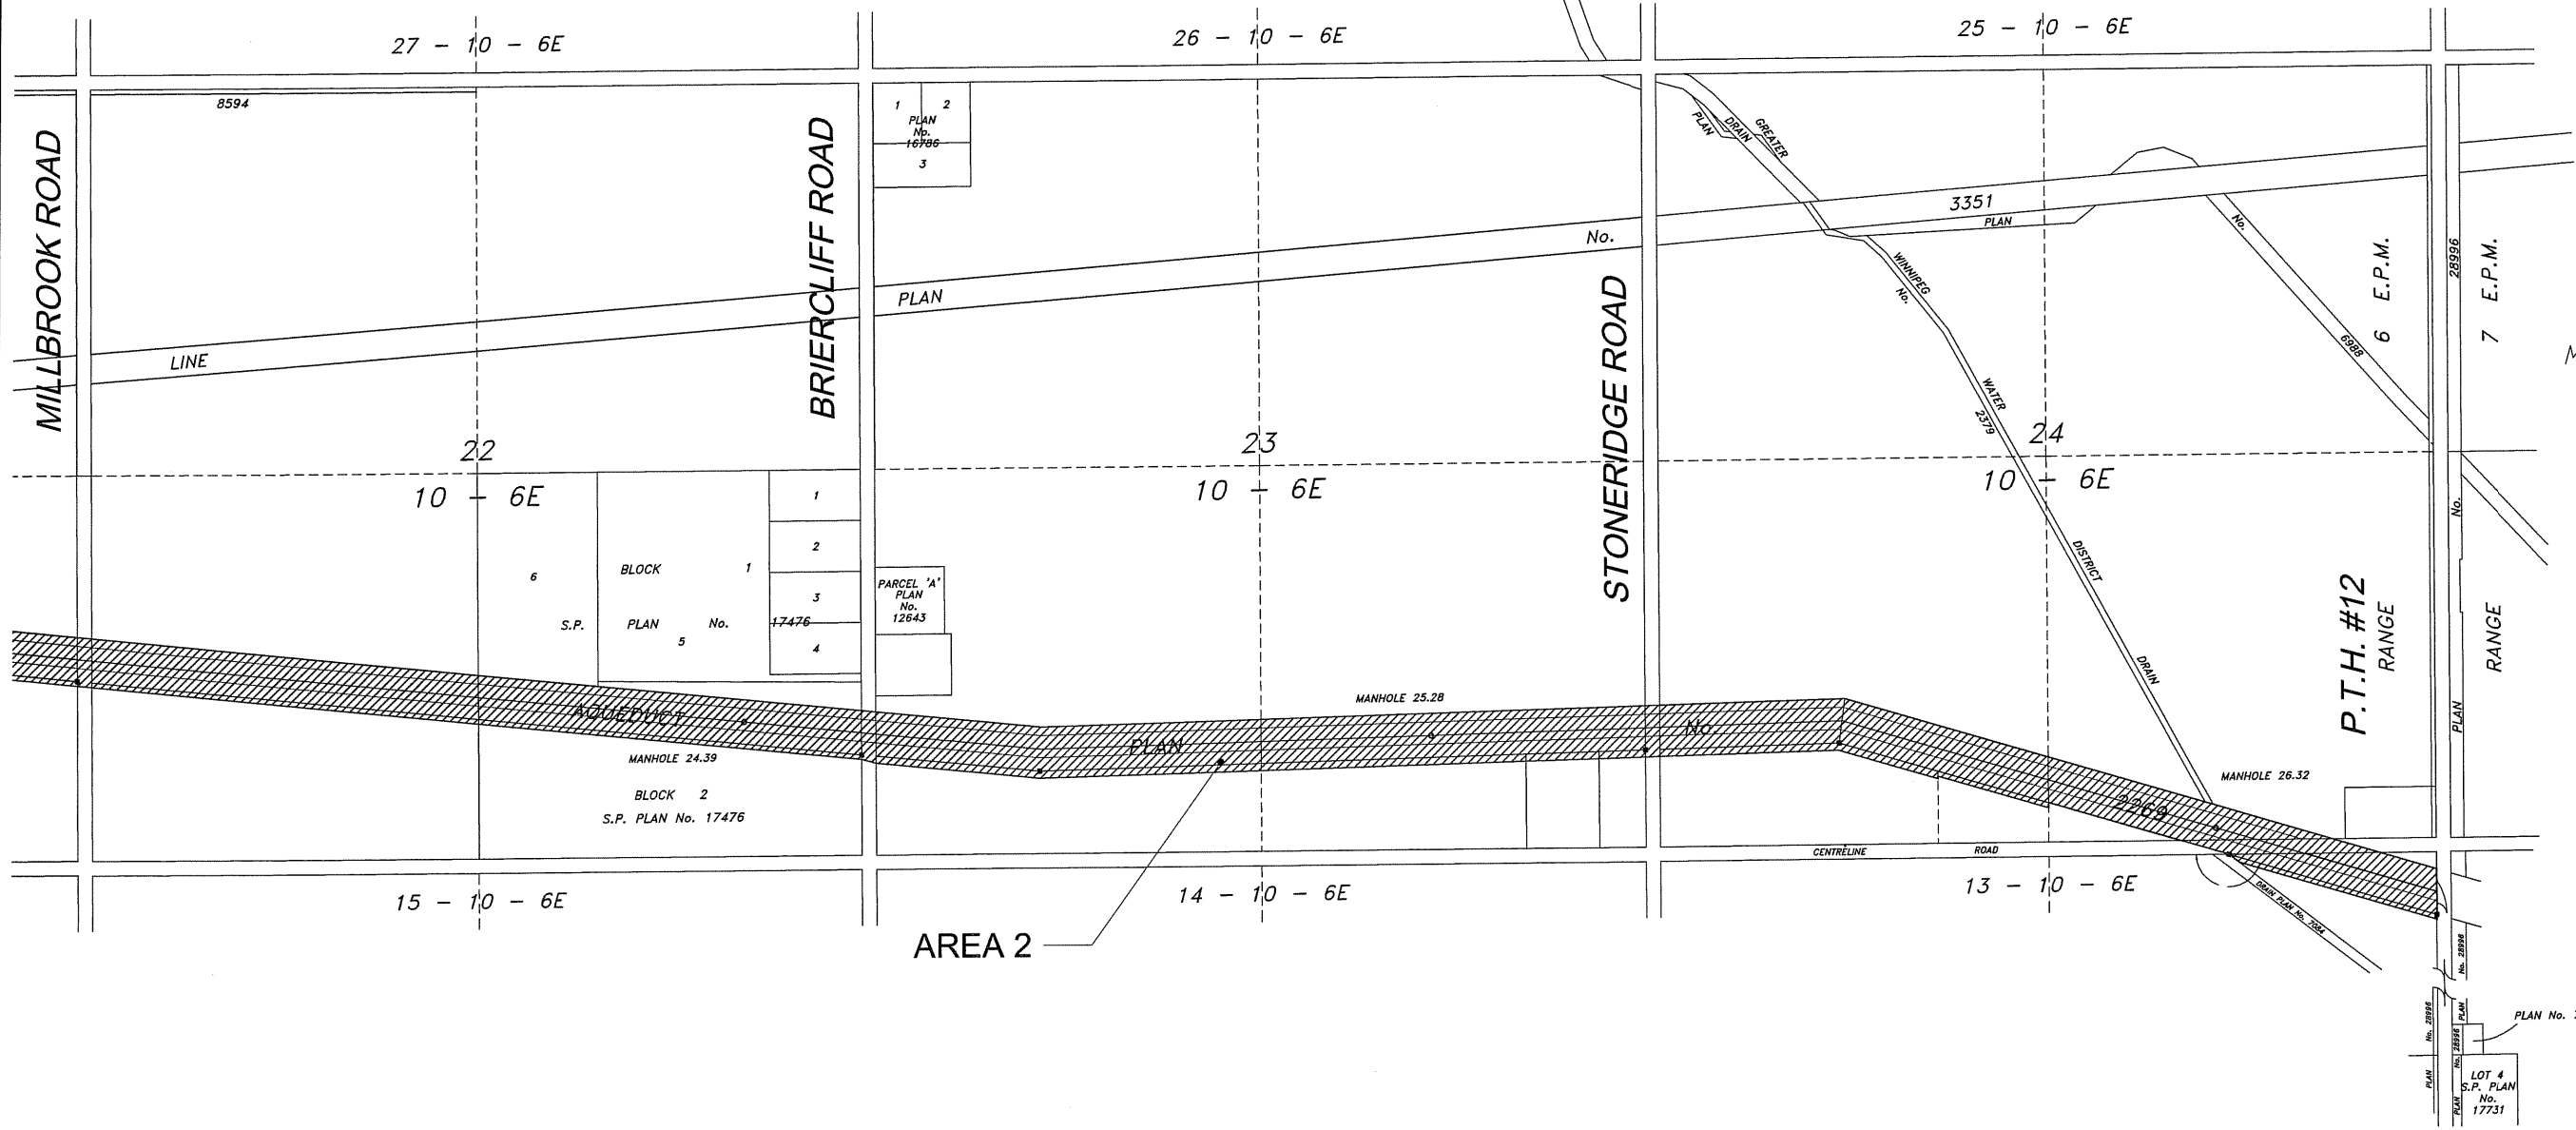

MILE 24.4
TYPICAL SECTION
N.T.S.

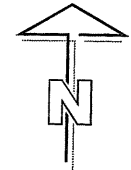

METRIC

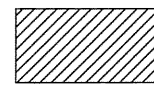

AREAS TO BE MAINTAINED



LOCATION APPROVED
UNDERGROUND STRUCTURES

SUPR. U/G STRUCTURES	DATE	COMMITTEE

NOTE:
LOCATION OF UNDERGROUND STRUCTURES AS SHOWN ARE BASED ON THE BEST INFORMATION AVAILABLE. BUT NO GUARANTEE IS GIVEN THAT ALL EXISTING UTILITIES ARE SHOWN OR THAT THE GIVEN LOCATIONS ARE EXACT. CONFIRMATION OF EXISTENCE AND EXACT LOCATION OF ALL SERVICES MUST BE OBTAINED FROM THE INDIVIDUAL UTILITIES BEFORE PROCEEDING WITH CONSTRUCTION.

NO.	ISSUED FOR CONSTRUCTION	DATE	BY
0	ISSUED FOR CONSTRUCTION	06/08/14	KMB
	REVISIONS	YY/MM/DD	BY

DESIGNED BY MJR		CHECKED BY CCA	
DRAWN BY WJd		APPROVED BY CCA	
HOR. SCALE NTS		RELEASED FOR CONSTRUCTION ORIGINAL SIGNED BY R. SOROKOWSKI	
VERT. SCALE		DATE AUGUST 14, 2006	

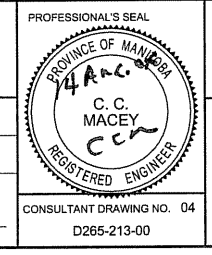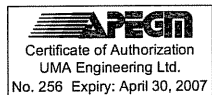

THE CITY OF WINNIPEG
WATER AND WASTE DEPARTMENT

SHOAL LAKE AQUEDUCT
RIGHT OF WAY MAINTENANCE
MILE 12.87 to MILE 26.5
LOCATION PLAN
MILE 23.5 to 26.5

SHEET 4 OF 4
CITY DRAWING NUMBER
SLA-04 0