
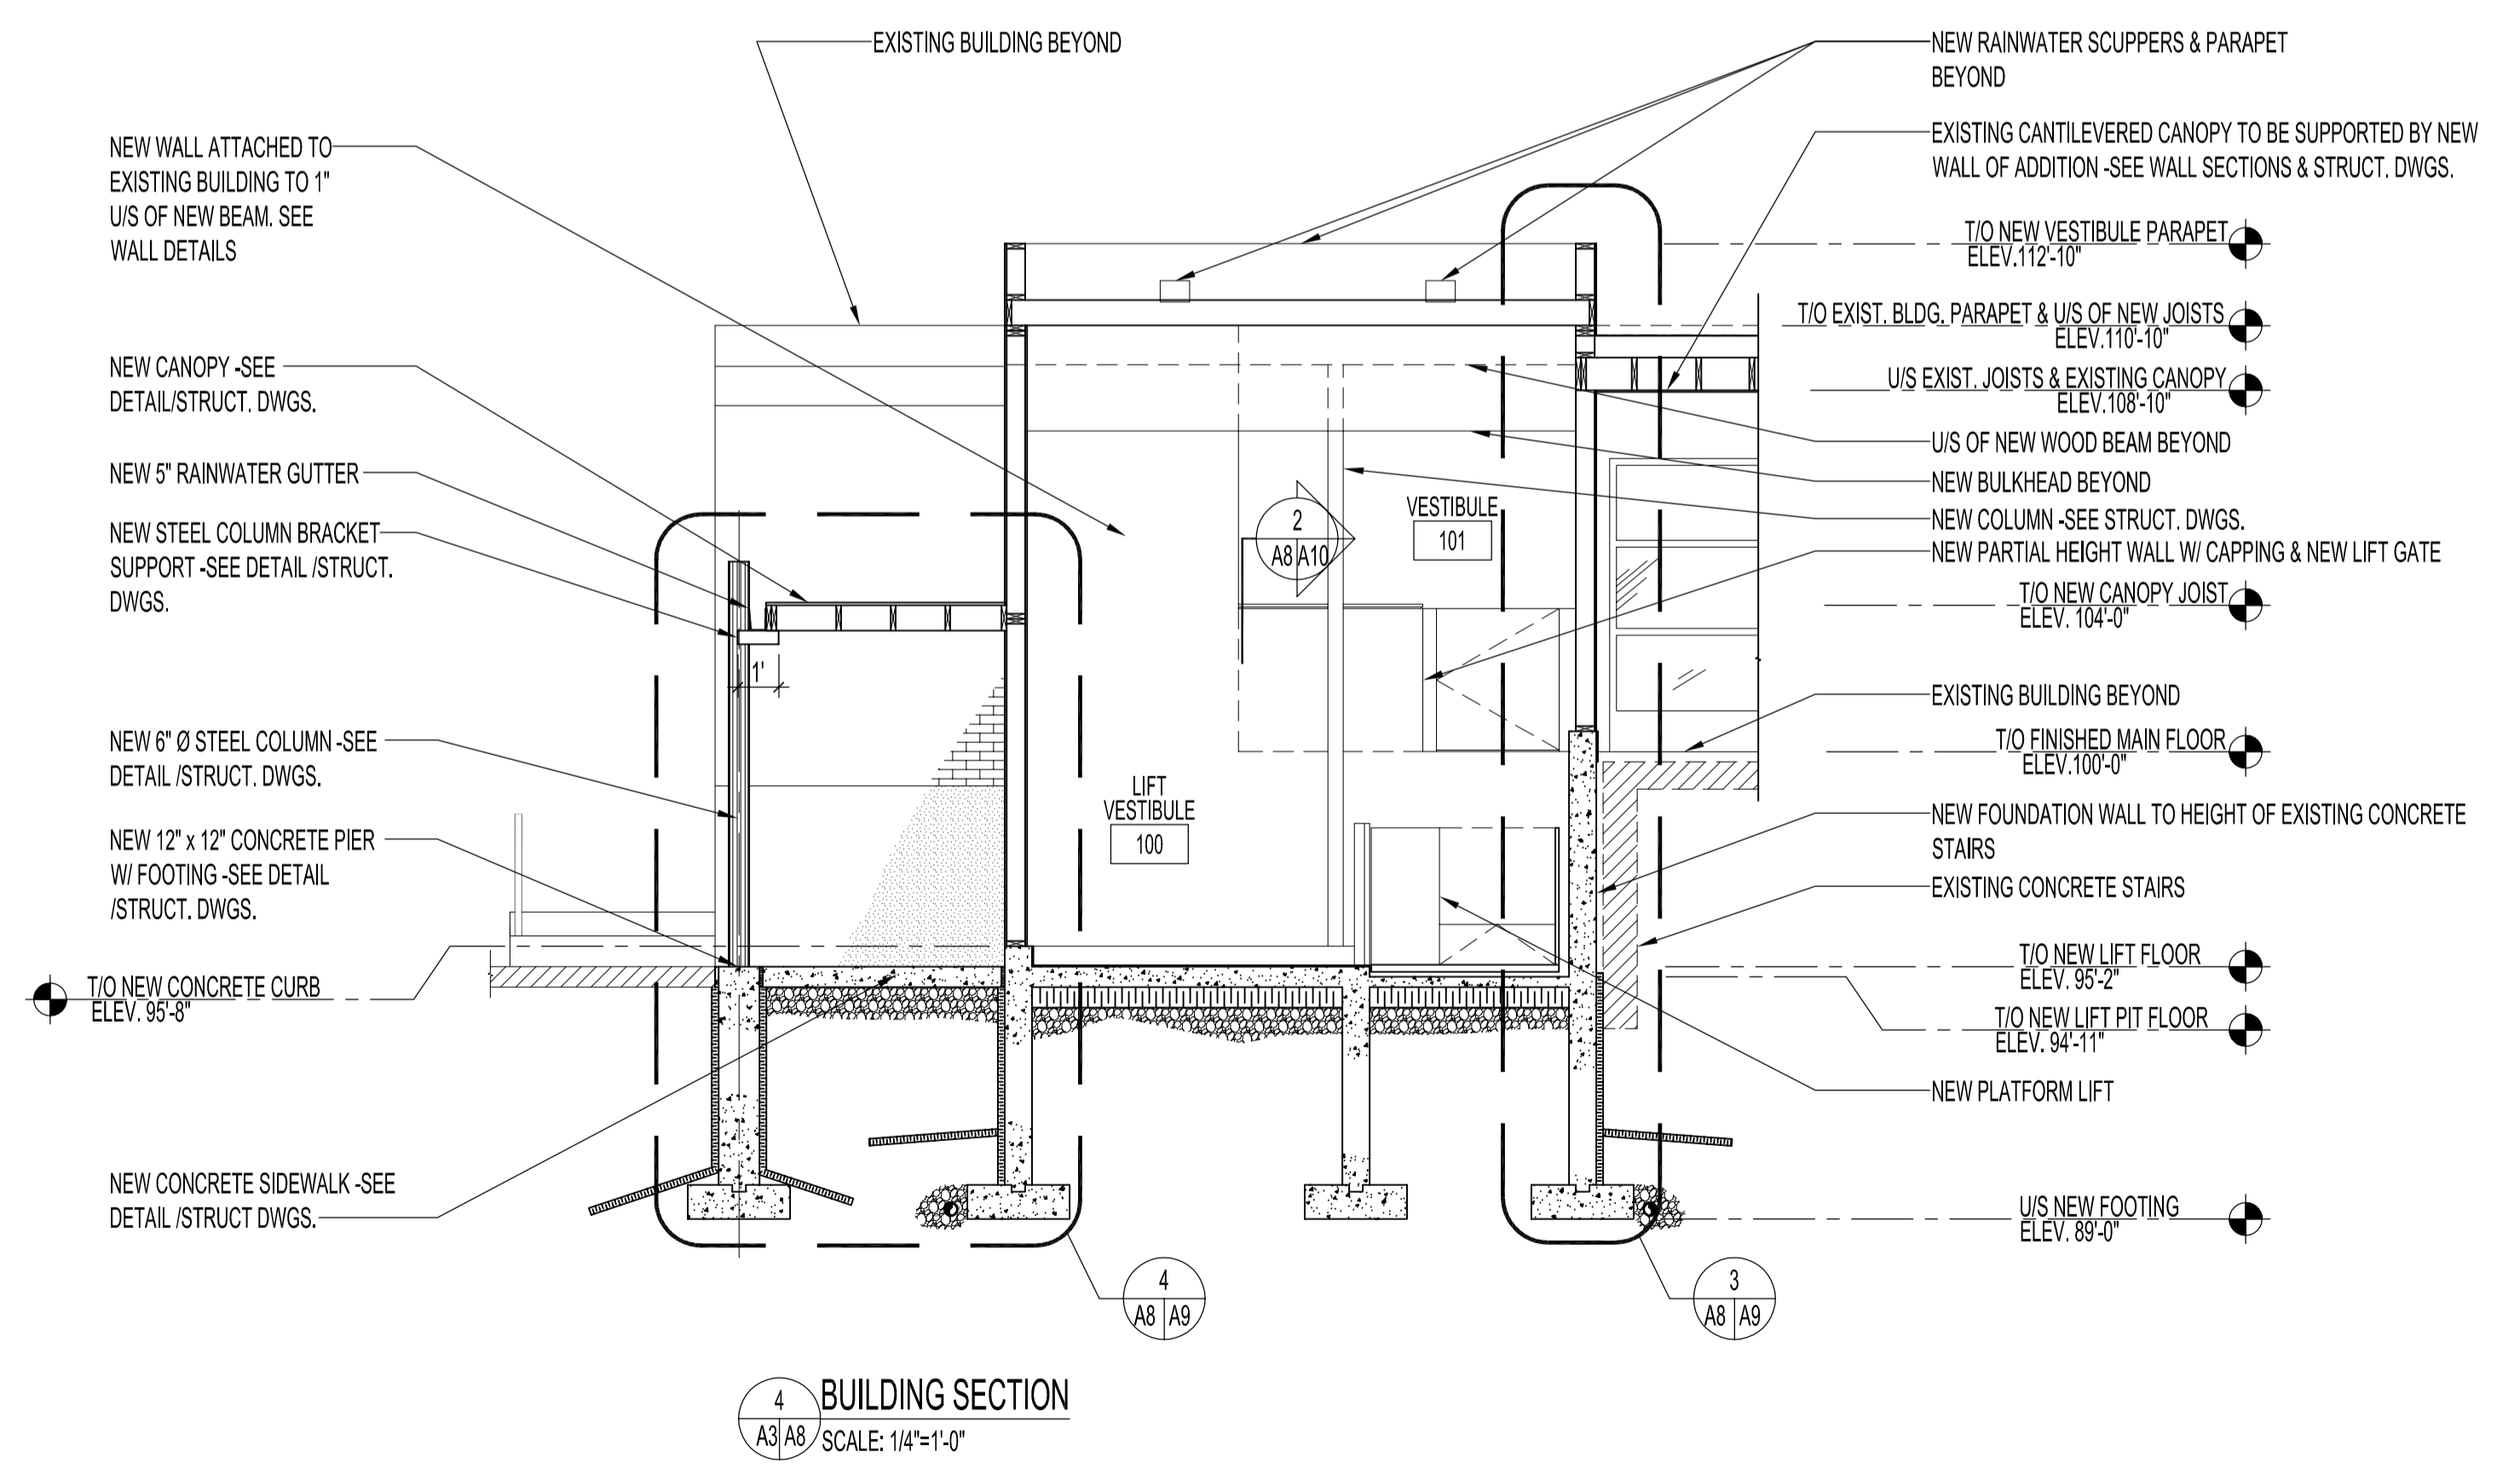
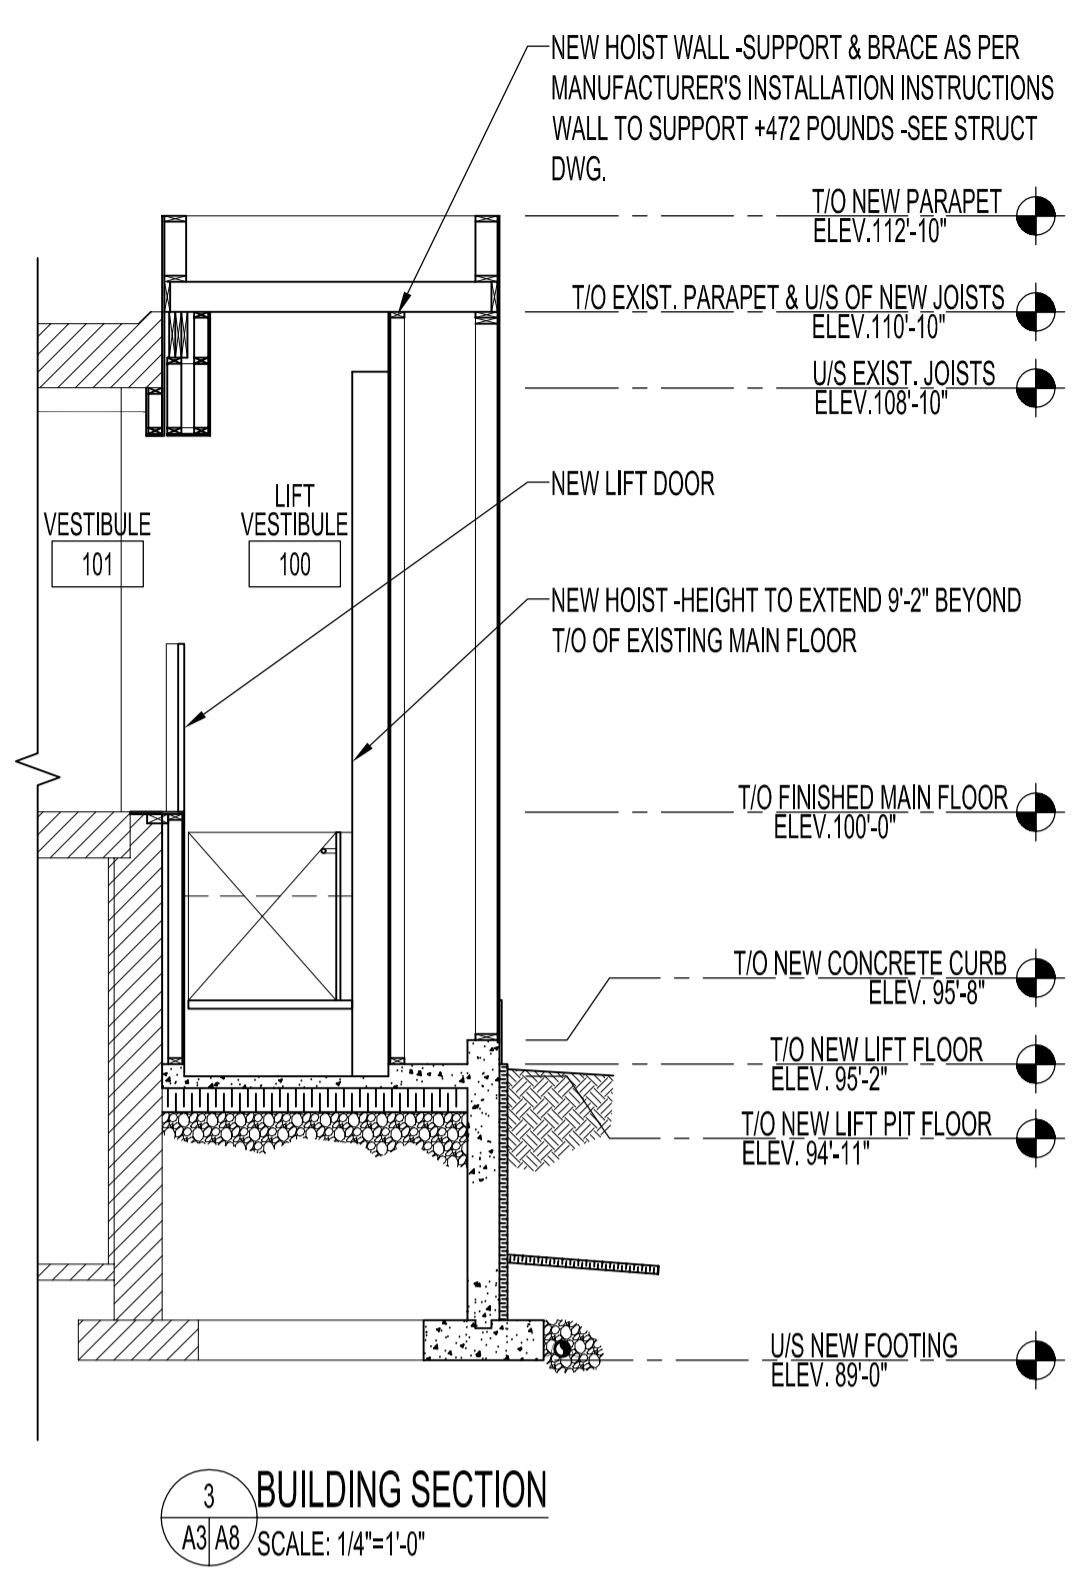
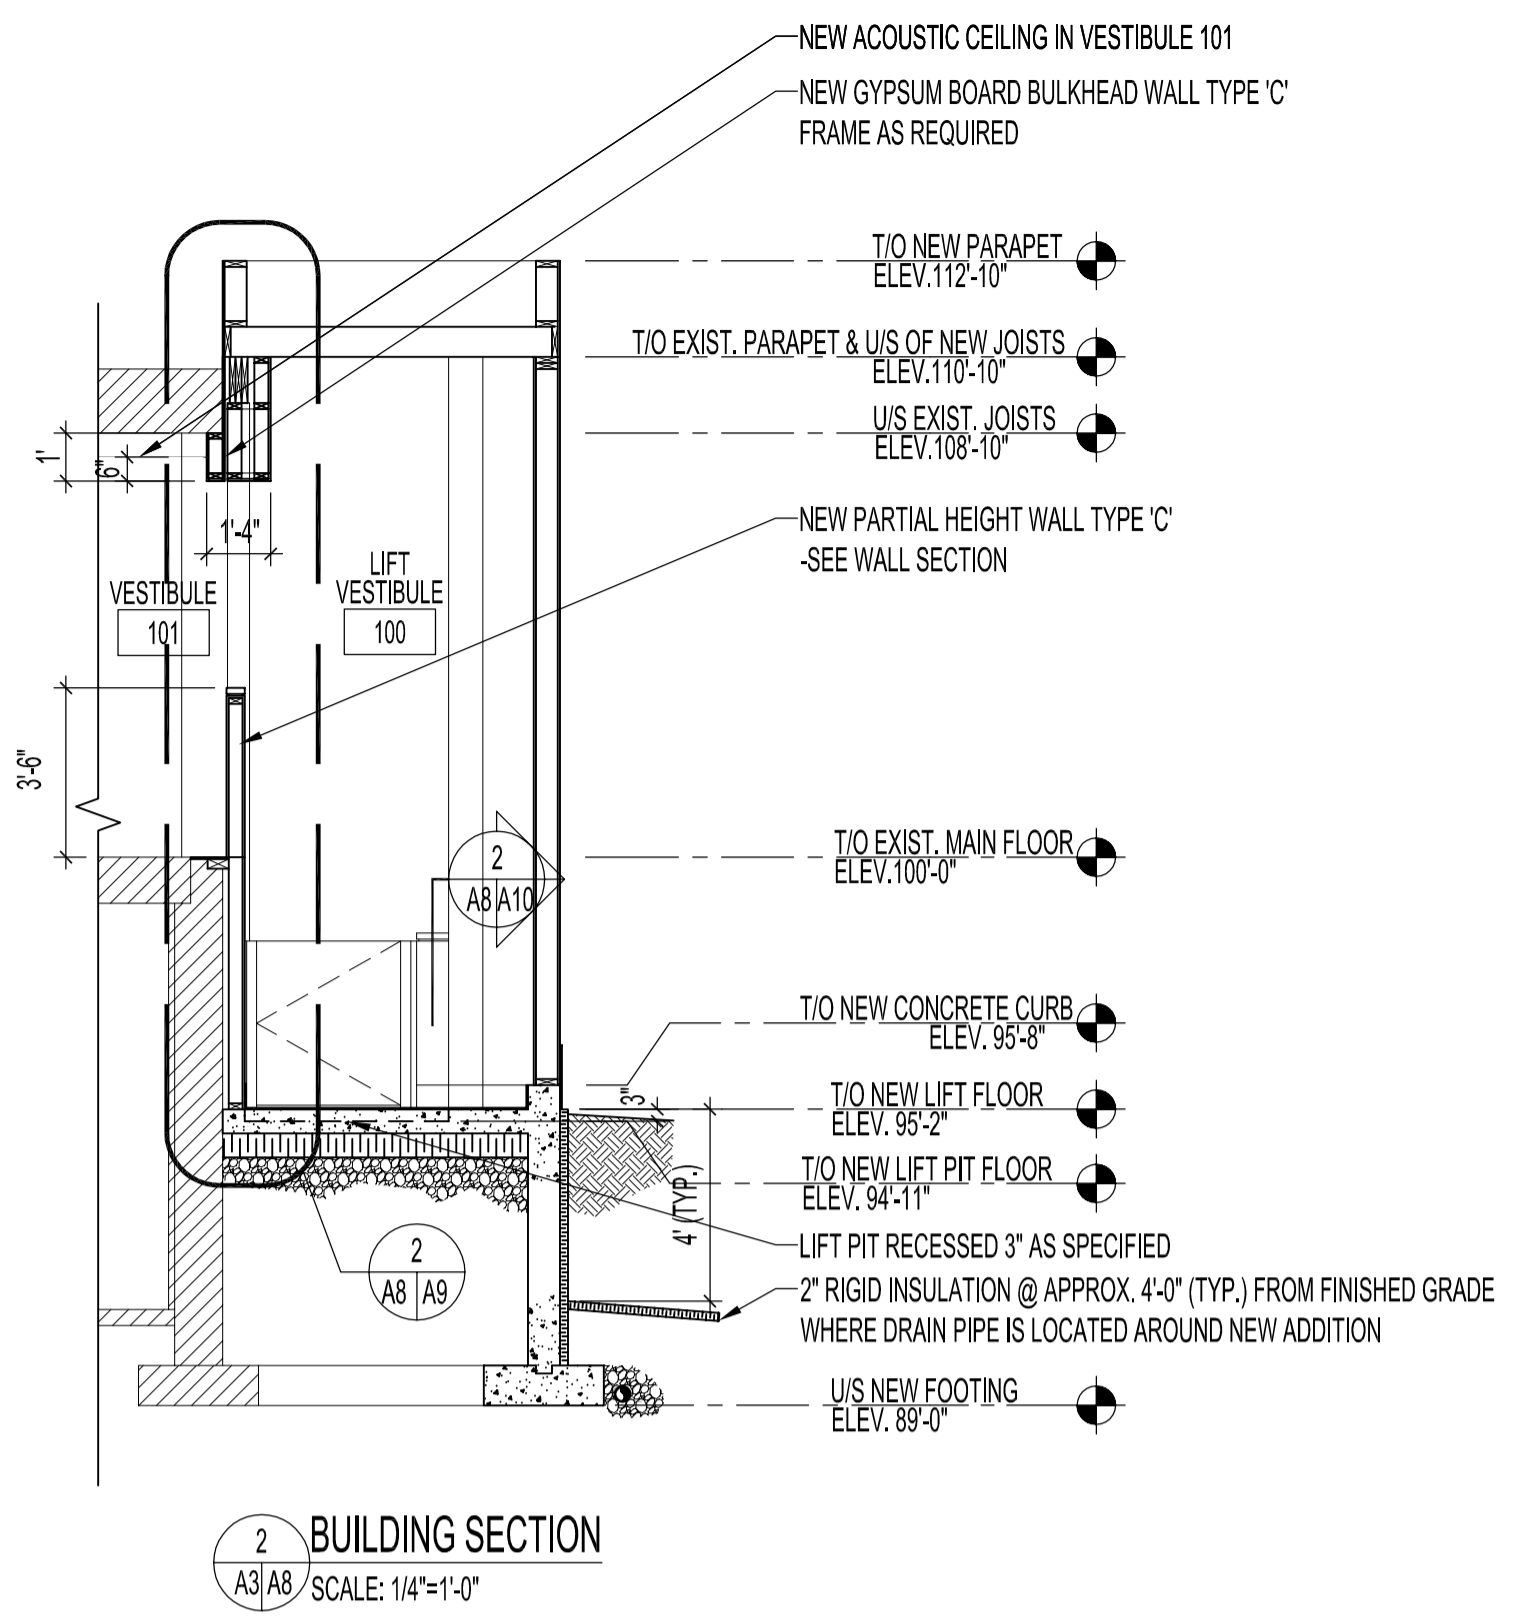


FILE NAME: 200402310.dwg | DATE: 2007.10.05 | DESCRIPTION: BUILDING SECTIONS | PROJECT No: 2004-023 | ADDRESS: 1400 HENDERSON HWY.

NOTES :

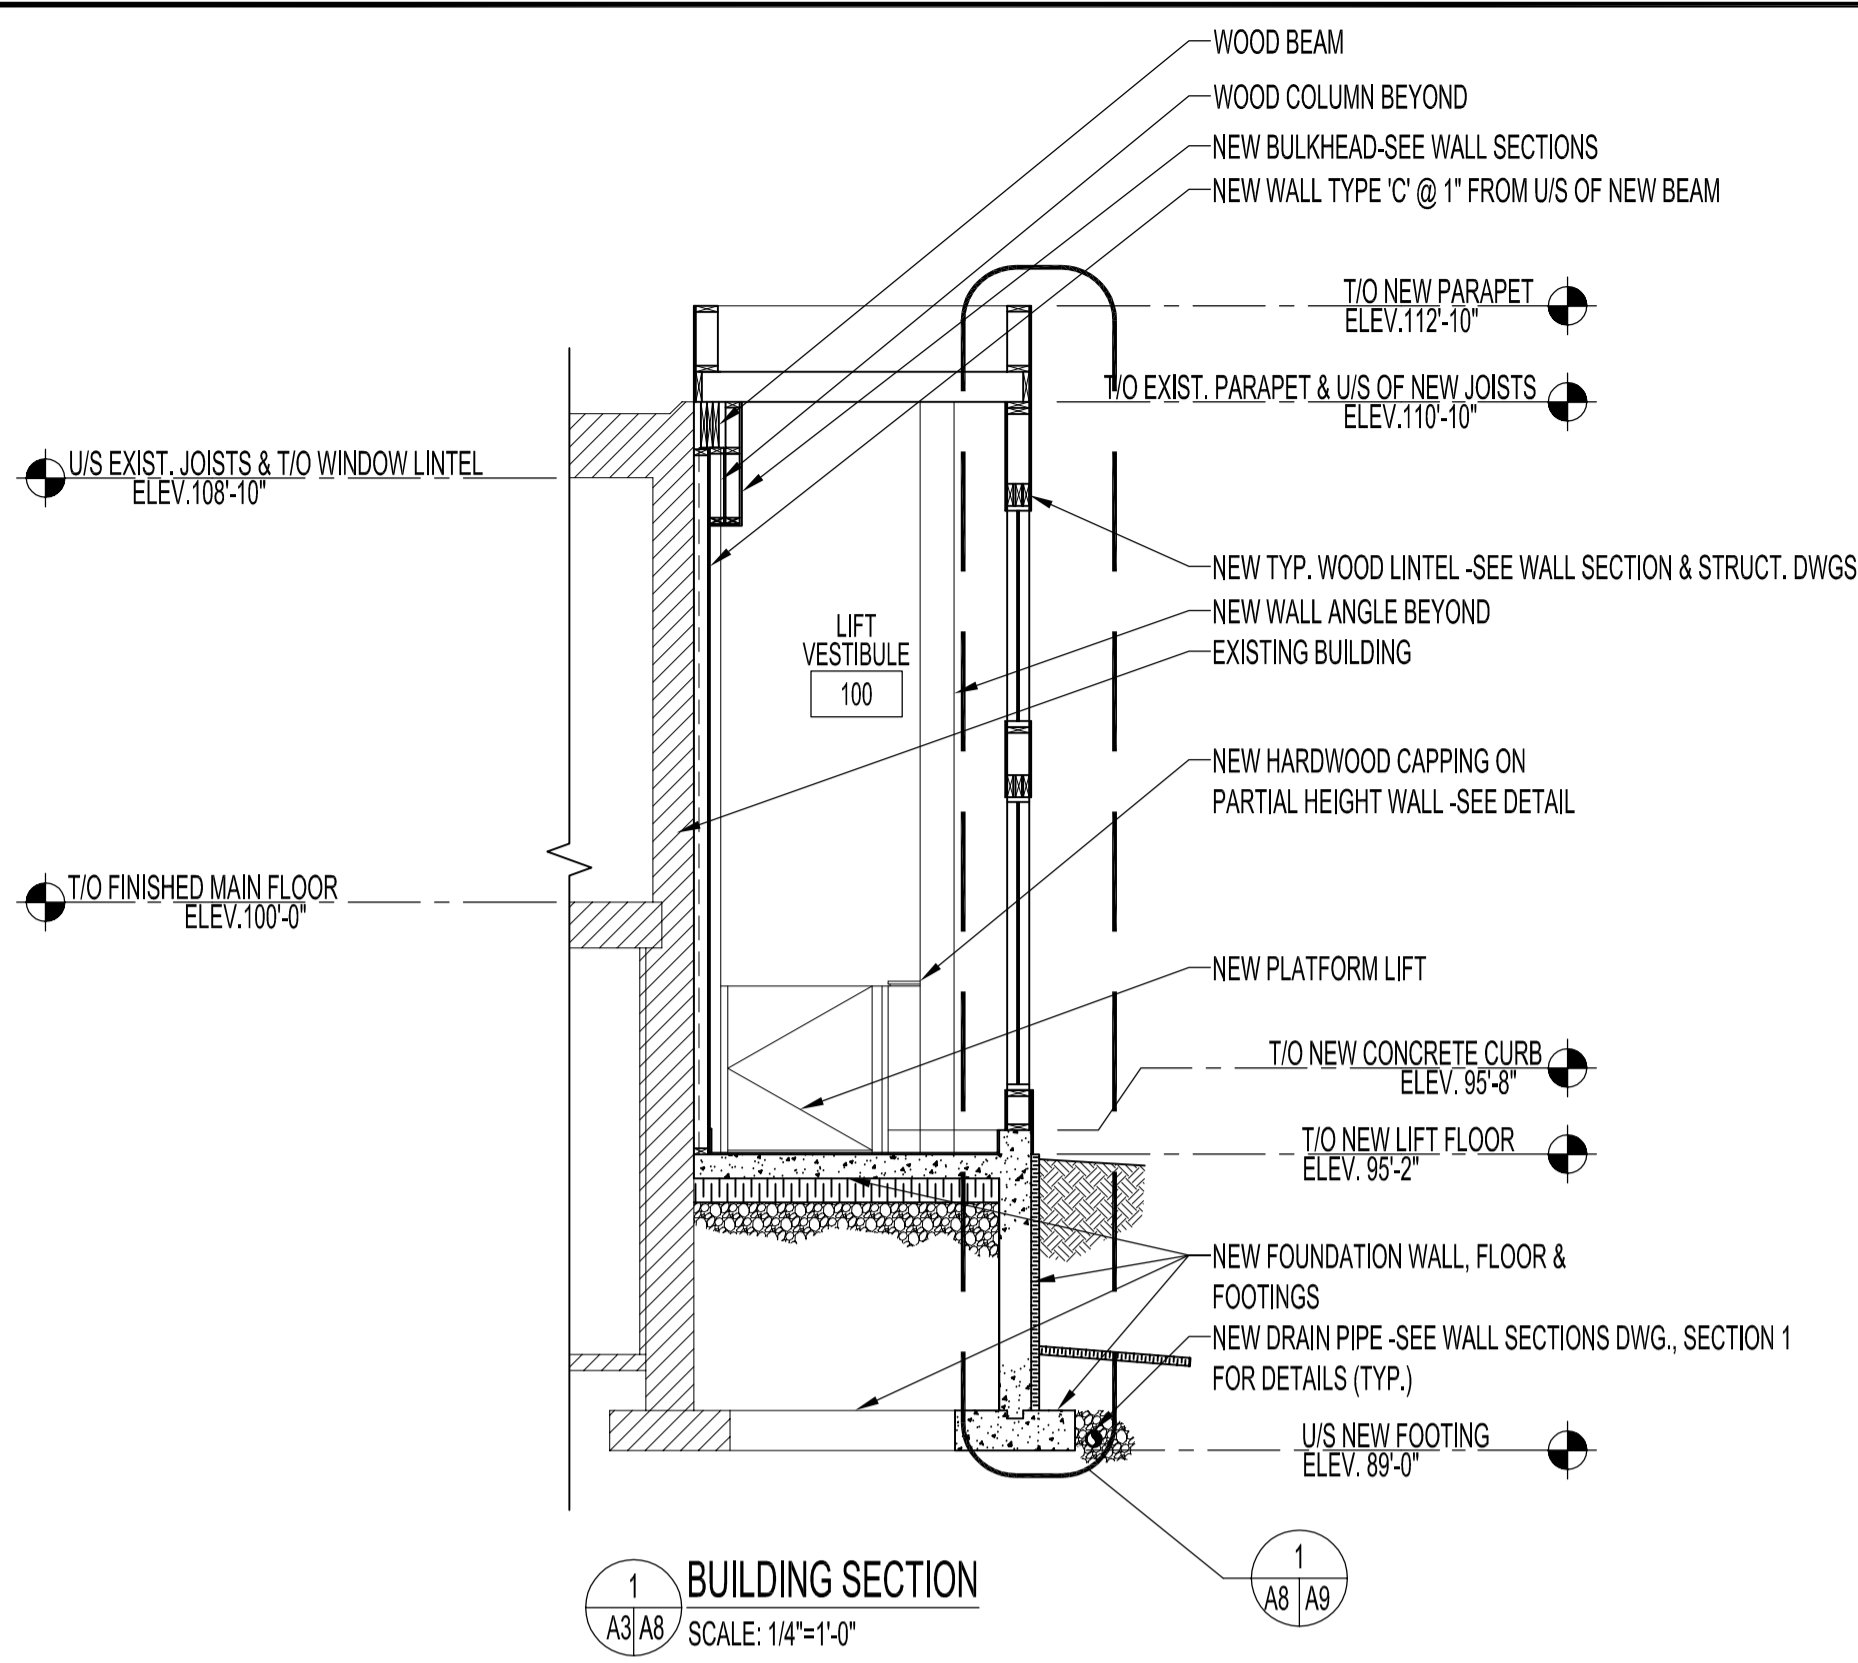

ORIGINAL STAMPED BY: R.K.FOK Li Arch.
DATE: 2007.10.15

NO.	REVISION/DESCRIPTION	BY	DATE
SEALS			

DRAWN BY	MMK	CHECKED BY	APPROVED
DATE	2007.10.05	USER APPROVAL	

CITY OF WINNIPEG
PLANNING, PROPERTY & DEVELOPMENT DEPARTMENT
CIVIC ACCOMMODATIONS DIVISION
300 - 65 GARRY ST. R3C 4K4

PROJECT
COMMUNITY POLICE SERVICE CENTRE

1400 HENDERSON HIGHWAY
SHEET TITLE

BUILDING SECTIONS

SCALE	PROJECT NO.	SHEET NO.
AS SHOWN	2004-023	A8