


TITLE

# DECIDUOUS TREE PLANTING (PARKS)

SCD-514

## PIT TO BE DUG WITH BACKHOE NOT TREE SPADE

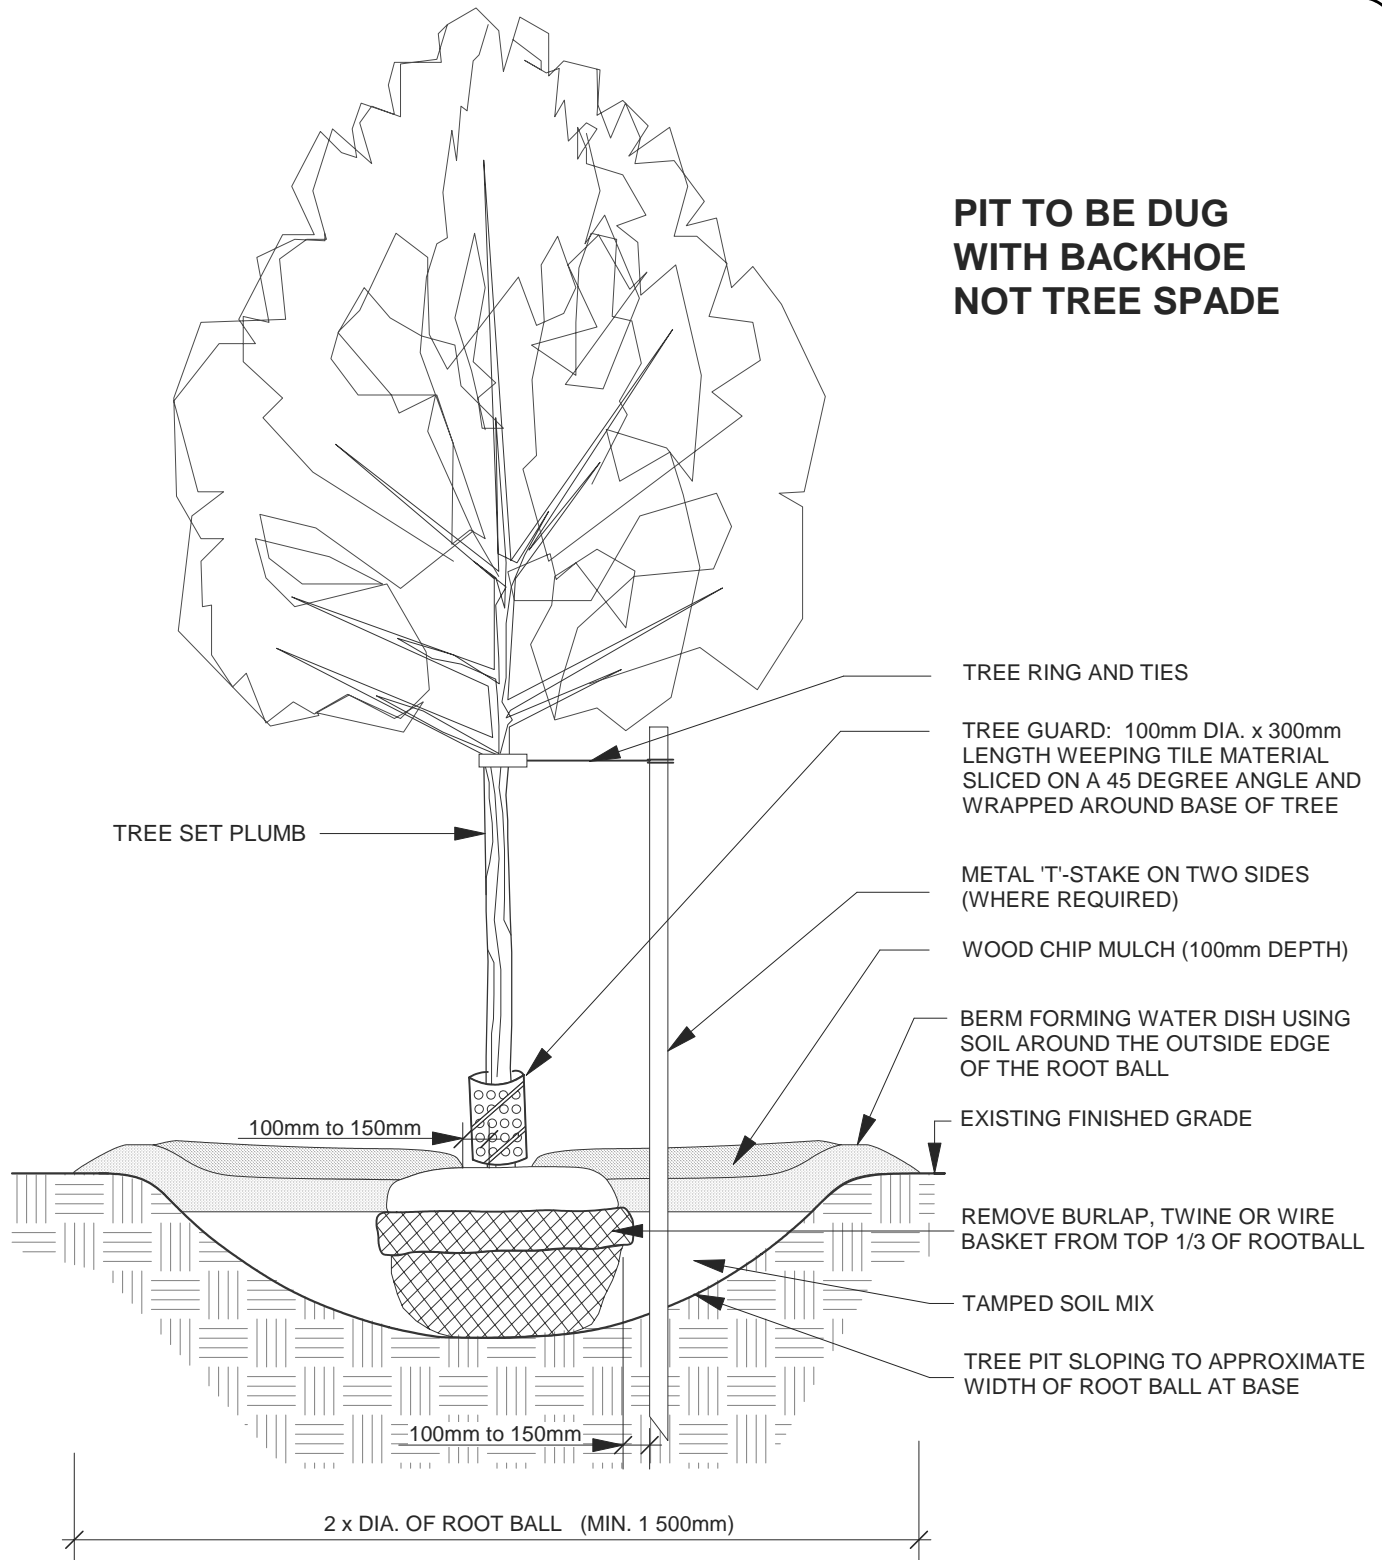

TREE RING AND TIES

TREE GUARD: 100mm DIA. x 300mm LENGTH WEEPING TILE MATERIAL SLICED ON A 45 DEGREE ANGLE AND WRAPPED AROUND BASE OF TREE

TREE SET PLUMB

METAL 'T'-STAKE ON TWO SIDES (WHERE REQUIRED)

WOOD CHIP MULCH (100mm DEPTH)

BERM FORMING WATER DISH USING SOIL AROUND THE OUTSIDE EDGE OF THE ROOT BALL

EXISTING FINISHED GRADE

REMOVE BURLAP, TWINE OR WIRE BASKET FROM TOP 1/3 OF ROOTBALL

TAMPED SOIL MIX

TREE PIT SLOPING TO APPROXIMATE WIDTH OF ROOT BALL AT BASE

100mm to 150mm

100mm to 150mm

2 x DIA. OF ROOT BALL (MIN. 1 500mm)

Urban Forestry Branch March 16, 2007

NOT TO SCALE

AUG. 2007

SP

THE CITY OF WINNIPEG

Planning, Property and Development Department

Planning and Land Use Division

Unit 15 - 30 Fort Street, Winnipeg, MB, R3C 4X5

