
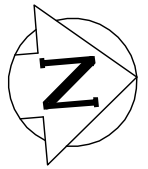


NOTES:

1. BACKFILL UNDER PAVEMENT, IN SIDEWALKS, & WITHIN 1.0 m OF PAVEMENT TO BE CLASS 3.
2. CONFIRM LIMITS OF REPAIR IN PRESENCE OF THE CONTRACT ADMINISTRATOR BY CCTV.

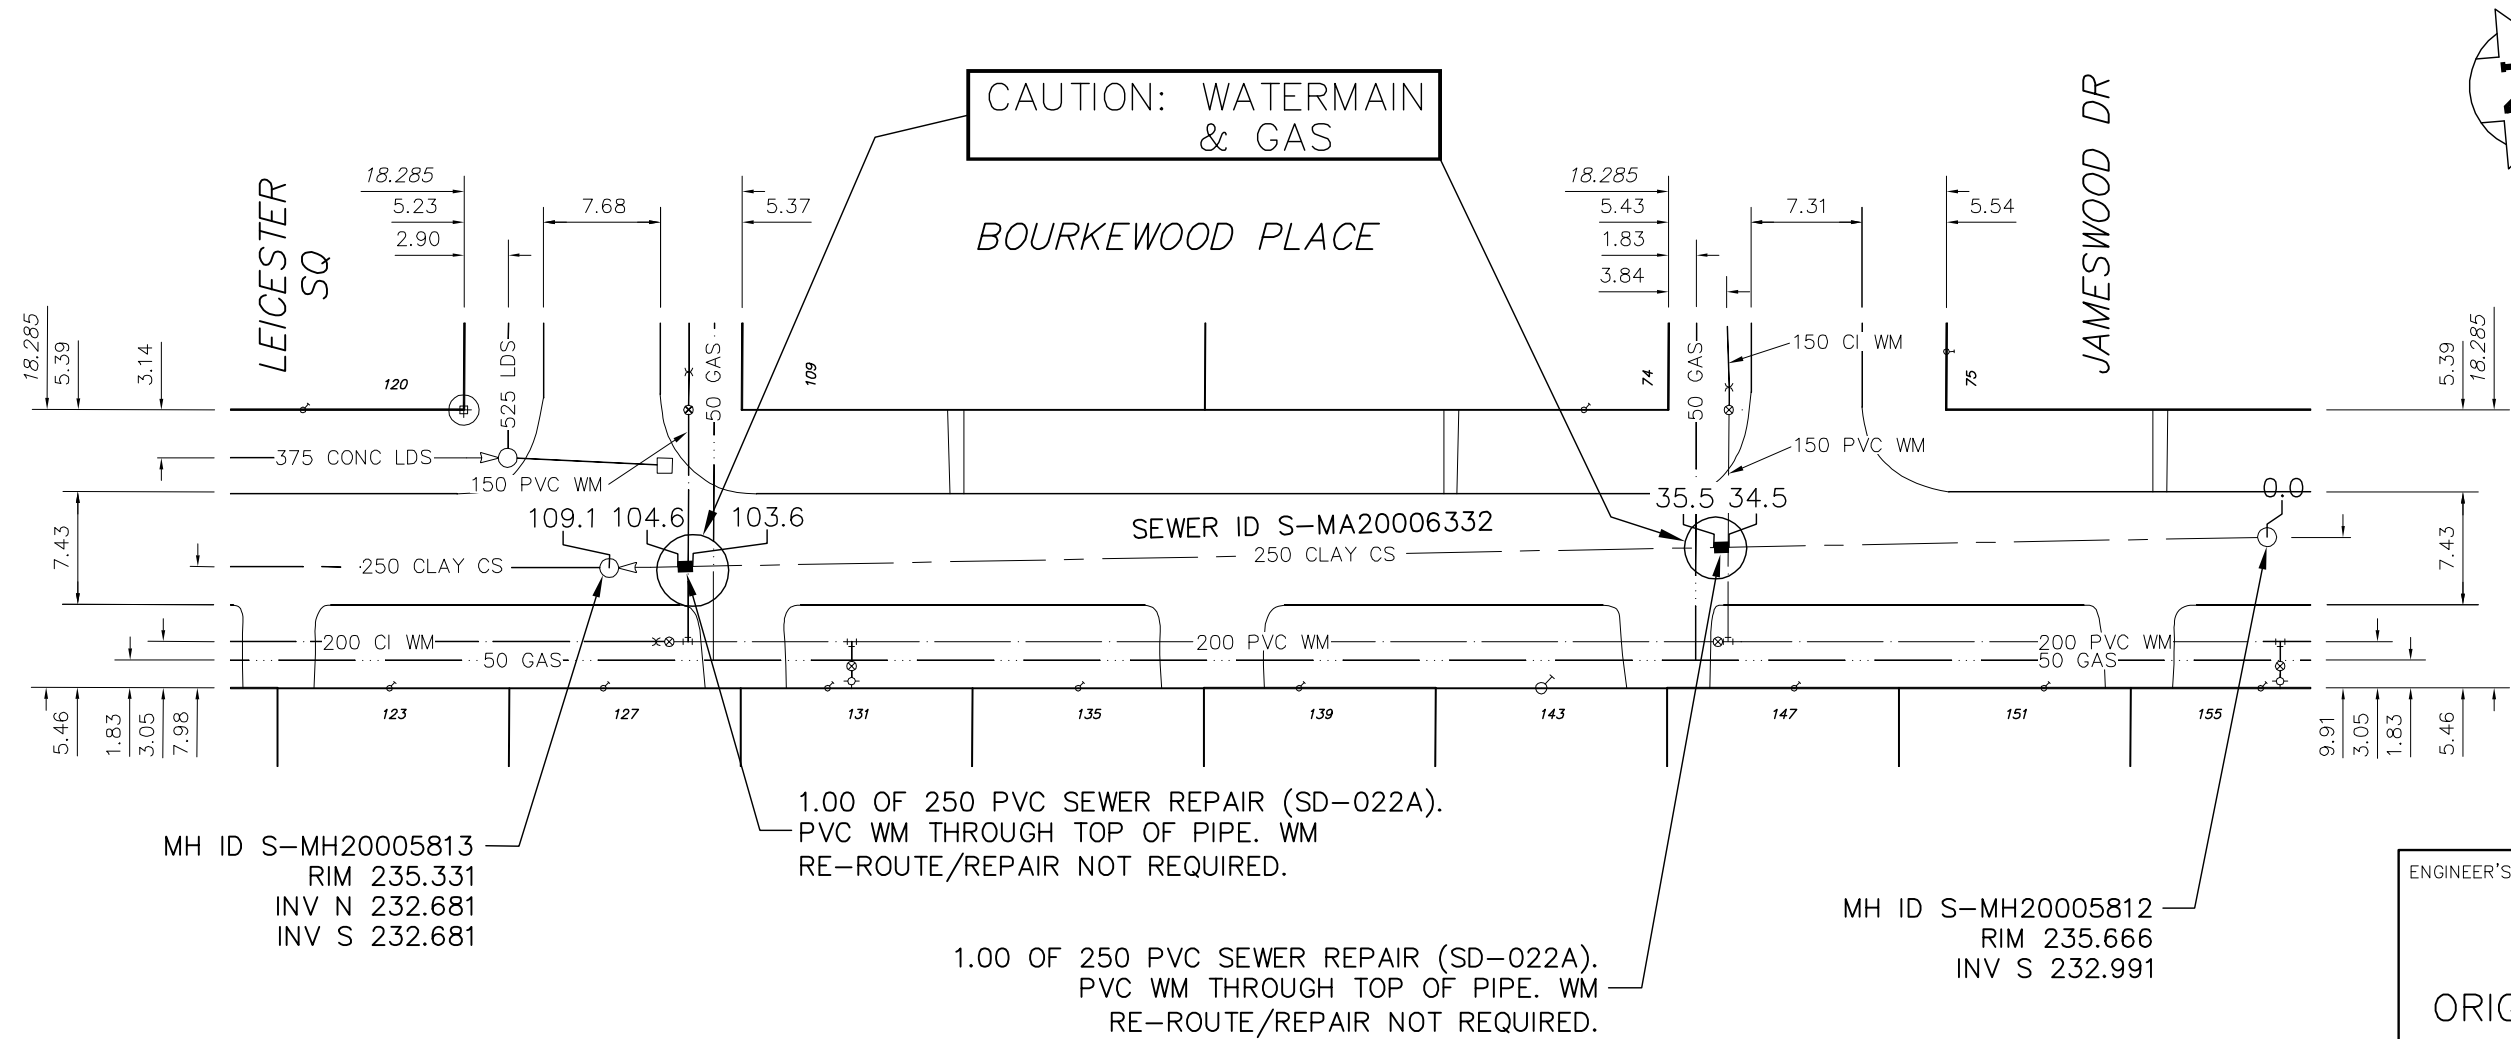

MH ID S-MH20005813  
RIM 235.331  
INV N 232.681  
INV S 232.681

1.00 OF 250 PVC SEWER REPAIR (SD-022A).  
PVC WM THROUGH TOP OF PIPE. WM  
RE-ROUTE/REPAIR NOT REQUIRED.

1.00 OF 250 PVC SEWER REPAIR (SD-022A).  
PVC WM THROUGH TOP OF PIPE. WM  
RE-ROUTE/REPAIR NOT REQUIRED.

MH ID S-MH20005812  
RIM 235.666  
INV S 232.991

SEWER JUNCTION INFORMATION FROM SEWER VIDEO INSPECTION S-MA20006332
DISTANCE FROM MH S-MH20005812
NO SERVICES WITHIN REPAIR

ENGINEER'S SEAL

ORIGINAL SIGNED  
BY K.R. ZUREK  
07/09/10

CONTRACT 16  
FILENAME : 06161.dwg  
PLOT DATE : 2007 09 10

LEGEND:

52.0 | MEASUREMENT TO REPAIR FROM REFERENCE MH SHOWN THUS...

**METRIC**  
WHOLE NUMBERS INDICATE MILLIMETRES  
DECIMALIZED NUMBERS INDICATE METRES

B.M. ELEV.	FIELD BOOK #:	<b>CITY OF WINNIPEG WATER AND WASTE ENGINEERING DIVISION</b>	
POSTED TO LBIS		DESIGNED BY NC	CHECKED BY TW/KZ
		DRAWN BY CJH	APPROVED BY KZ
		HOR. SCALE 1:500	RELEASED FOR CONSTRUCTION
		VERTICAL	
NO. REVISIONS	DATE BY	DATE 2007 09 10	DATE

**Winnipeg** THE CITY OF WINNIPEG  
WATER AND WASTE DEPARTMENT

2007 SEWER RENEWALS AND REPAIRS  
CONTRACT 16  
**BOURKEWOOD PLACE**  
MH N OF JAMESWOOD DRIVE TO  
MH AT LEICESTER SQUARE

SHEET 3 OF 25  
CITY DRAWING NUMBER  
06161