



NOTES:

1. BACKFILL UNDER PAVEMENT, IN SIDEWALKS, & WITHIN 1.0 m OF PAVEMENT TO BE CLASS 3.
2. CONFIRM LIMITS OF REPAIR IN PRESENCE OF THE CONTRACT ADMINISTRATOR BY CCTV.

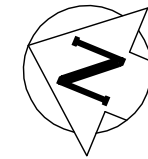

|   |   |     |          |
|---|---|-----|----------|
| SEWER JUNCTION INFORMATION<br>FROM SEWER VIDEO INSPECTION<br>S-MA20000206 |   |     |          |
| DISTANCE FROM MH S-MA20000154   |   |     |          |
| 91.1  | S | 200 | WEST CXI |

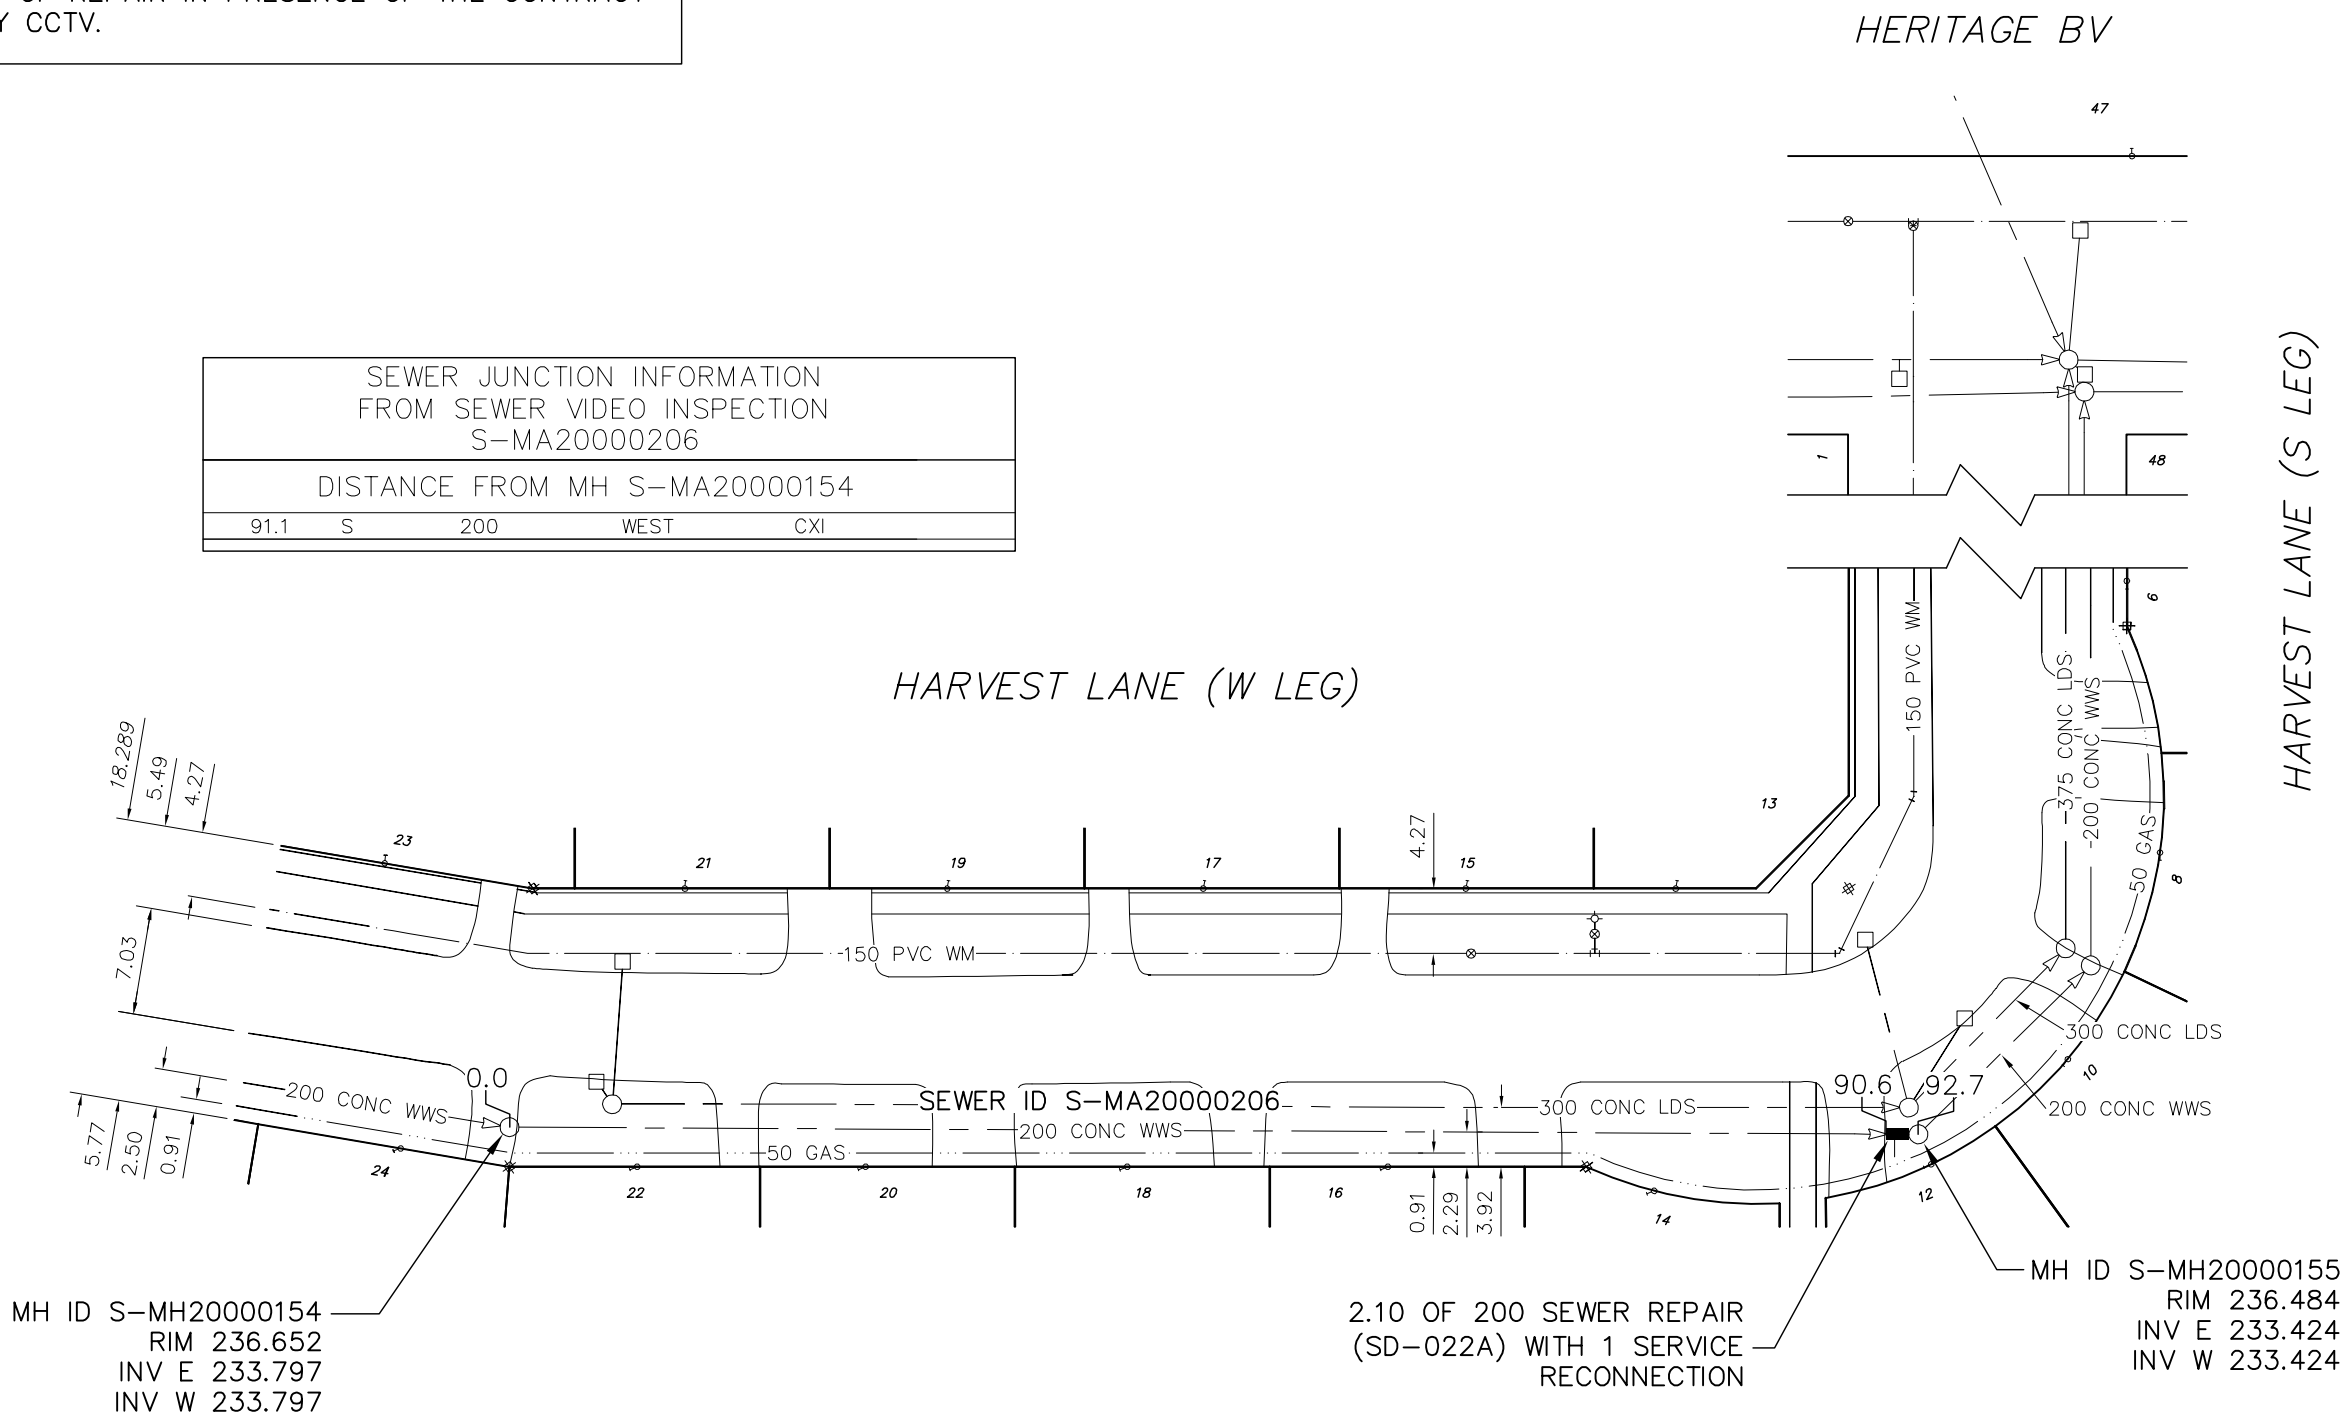

MH ID S-MH20000154  
RIM 236.652  
INV E 233.797  
INV W 233.797

2.10 OF 200 SEWER REPAIR  
(SD-022A) WITH 1 SERVICE  
RECONNECTION

MH ID S-MH20000155  
RIM 236.484  
INV E 233.424  
INV W 233.424

ENGINEER'S SEAL

ORIGINAL SIGNED  
BY K.R. ZUREK  
07/09/10

CONTRACT 16  
FILENAME : 06165.dwg  
PLOT DATE : 2007 09 10

LEGEND:

52.0 | MEASUREMENT TO REPAIR FROM REFERENCE MH SHOWN THUS... 0.0

**METRIC**  
WHOLE NUMBERS INDICATE MILLIMETRES  
DECIMALIZED NUMBERS INDICATE METRES

|                |               |  |                           |
|----------------|---------------|--|---------------------------|
| B.M. ELEV.     | FIELD BOOK #: | <b>CITY OF WINNIPEG<br/>WATER AND WASTE<br/>ENGINEERING DIVISION</b> |                           |
| POSTED TO LBIS |               | DESIGNED BY: NC  | CHECKED BY: TW/KZ         |
|                |               | DRAWN BY: CJH  | APPROVED BY: KZ           |
|                |               | HOR. SCALE: 1:500  | RELEASED FOR CONSTRUCTION |
|                |               | VERTICAL   |                           |
| NO. REVISIONS  | DATE BY       | DATE: 2007 09 10   | DATE                      |

**Winnipeg** THE CITY OF WINNIPEG  
WATER AND WASTE DEPARTMENT

2007 SEWER RENEWALS AND REPAIRS  
CONTRACT 16

**HARVEST LANE (W LEG)**  
1ST MH N OF HARVEST LANE (S LEG) TO  
MH AT HARVEST LANE (S LEG)

SHEET 7 OF 25  
CITY DRAWING NUMBER  
06165