


NOTES:


1. BACKFILL UNDER PAVEMENT, IN SIDEWALKS, & WITHIN 1.0 m OF PAVEMENT TO BE CLASS 3.
2. CONFIRM LIMITS OF REPAIR IN PRESENCE OF THE CONTRACT ADMINISTRATOR BY CCTV.

SEWER JUNCTION INFORMATION FROM SEWER VIDEO INSPECTION S-MA20005712			
DISTANCE FROM MH S-MH20005223			
60.6	S	150ø	EAST CN

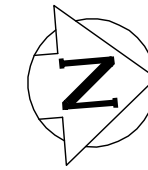

MORAY STREET

PORTAGE AVE

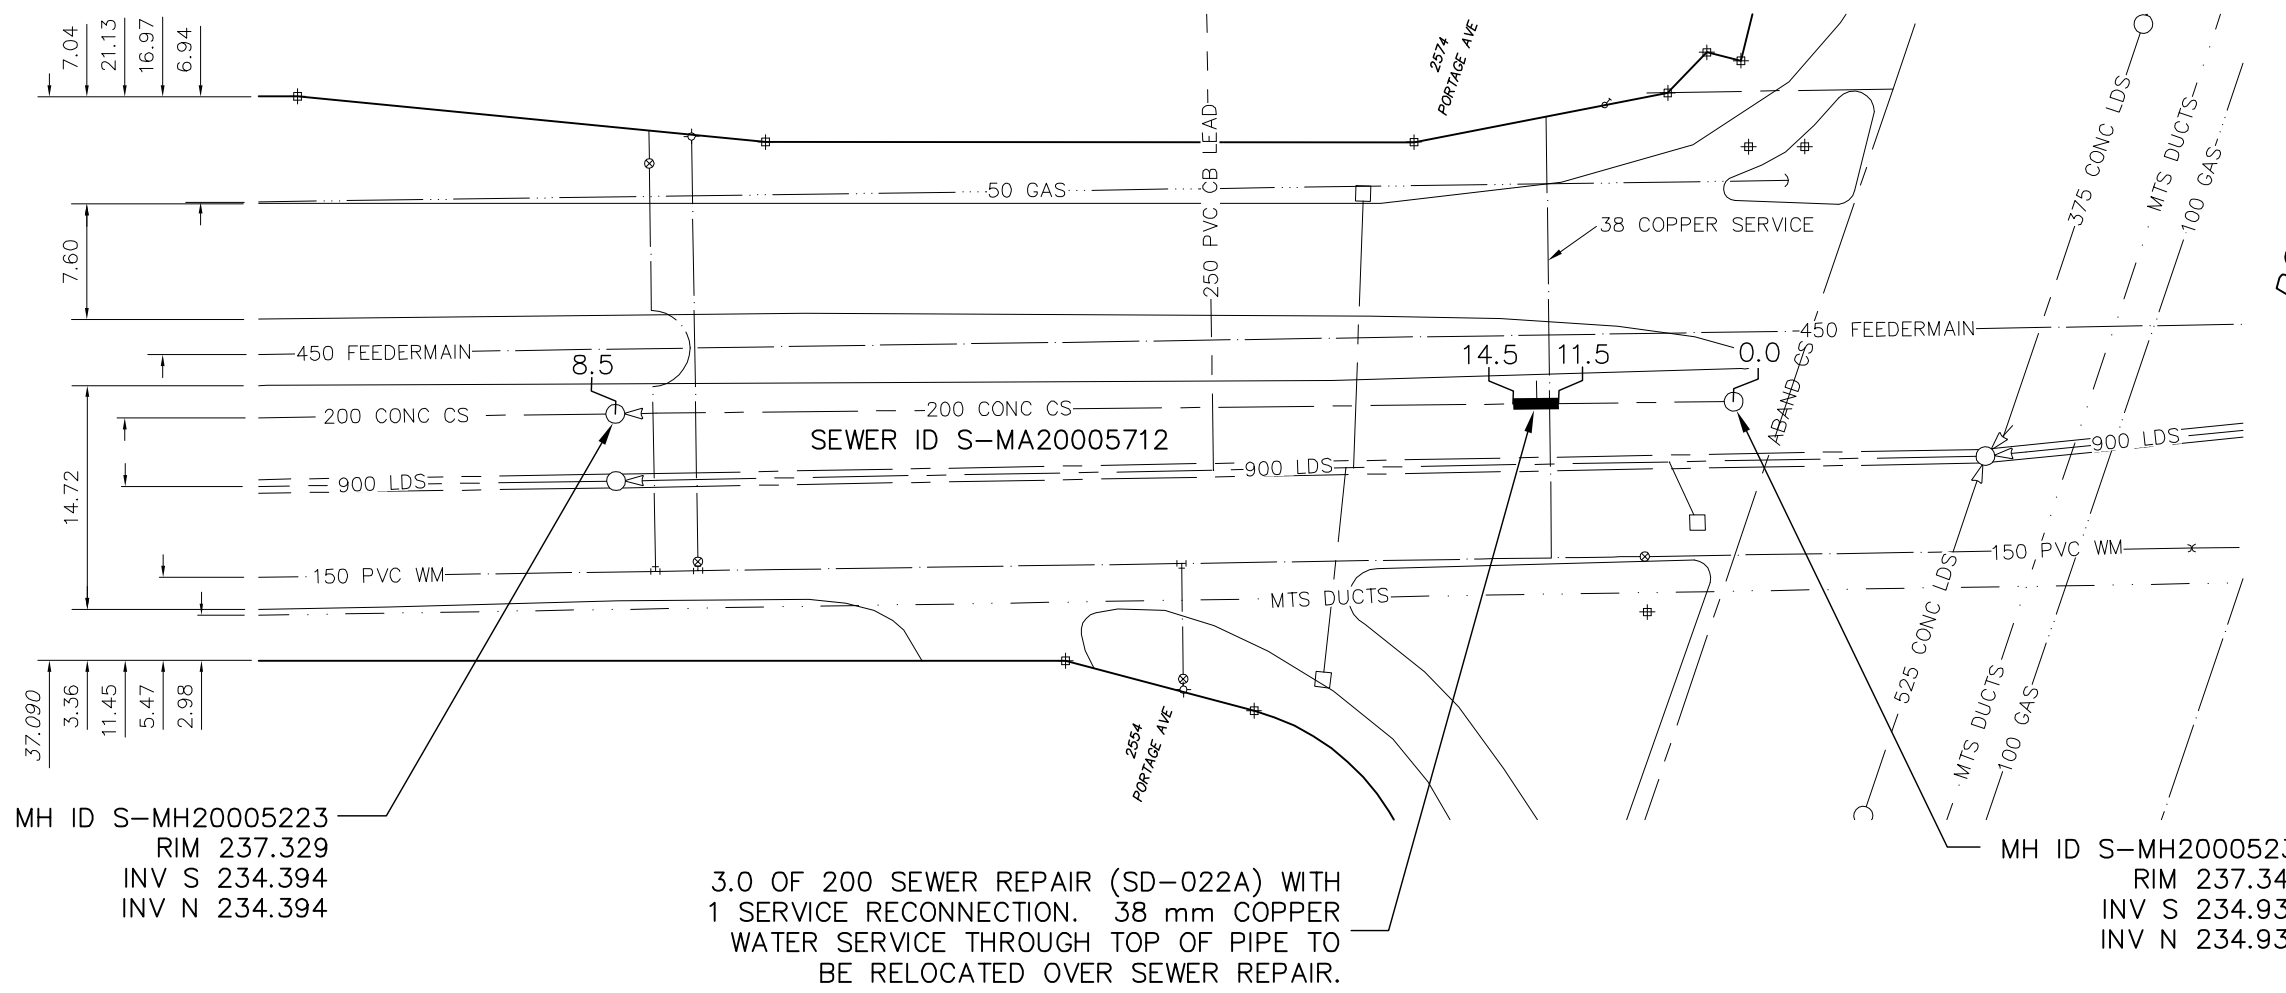

MH ID S-MH20005223
RIM 237.329
INV S 234.394
INV N 234.394

3.0 OF 200 SEWER REPAIR (SD-022A) WITH
1 SERVICE RECONNECTION. 38 mm COPPER
WATER SERVICE THROUGH TOP OF PIPE TO
BE RELOCATED OVER SEWER REPAIR.

MH ID S-MH20005231
RIM 237.345
INV S 234.930
INV N 234.930

ENGINEER'S SEAL

ORIGINAL SIGNED
BY K.R. ZUREK
07/09/10

CONTRACT 16
FILENAME : 06166.dwg
PLOT DATE : 2007 09 10

LEGEND:



METRIC
WHOLE NUMBERS INDICATE MILLIMETRES
DECIMALIZED NUMBERS INDICATE METRES

B.M. ELEV.	FIELD BOOK #:	CITY OF WINNIPEG WATER AND WASTE ENGINEERING DIVISION	
POSTED TO LBIS		DESIGNED BY NC	CHECKED BY TW/KZ
		DRAWN BY CJH	APPROVED BY KZ
		HOR. SCALE 1:500	RELEASED FOR CONSTRUCTION
		VERTICAL	
NO. REVISIONS	DATE	BY	DATE
			2007 09 10

Winnipeg THE CITY OF WINNIPEG
WATER AND WASTE DEPARTMENT

2007 SEWER RENEWALS AND REPAIRS
CONTRACT 16
MORAY STREET
MH AT PORTAGE AVENUE (S R) TO
1ST MH N OF PORTAGE AVENUE

SHEET 8 OF 25
CITY DRAWING NUMBER
06166