


NOTES:

1. BACKFILL UNDER PAVEMENT, IN SIDEWALKS, & WITHIN 1.0 m OF PAVEMENT TO BE CLASS 3.
2. CONFIRM LIMITS OF REPAIR IN PRESENCE OF THE CONTRACT ADMINISTRATOR BY CCTV.

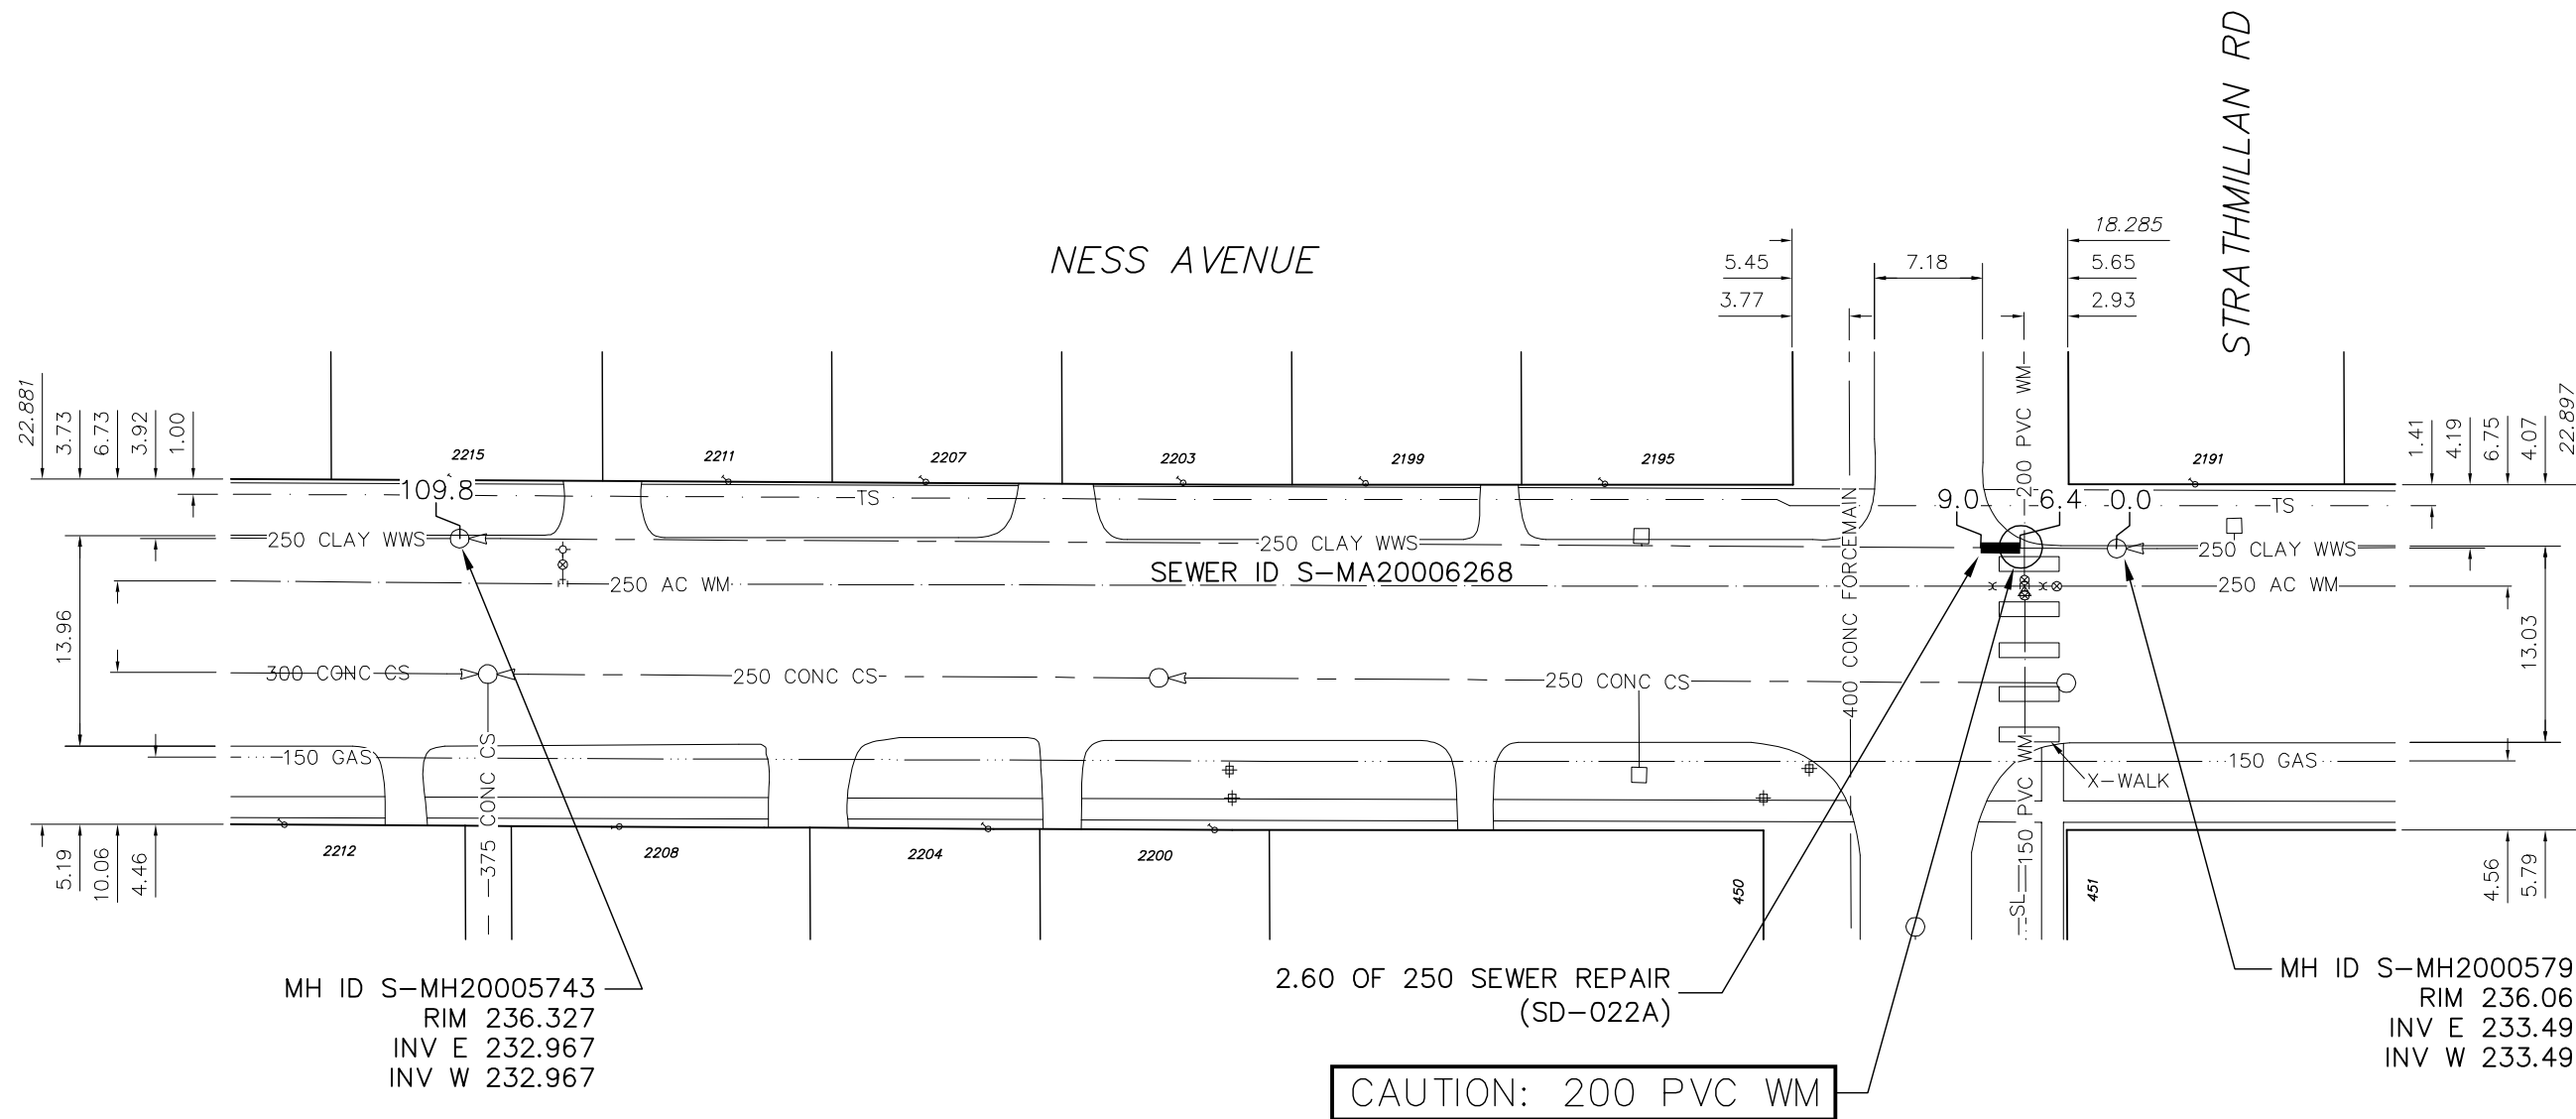

ENGINEER'S SEAL

ORIGINAL SIGNED  
BY K.R. ZUREK  
07/09/10

CONTRACT 16  
FILENAME : 06168.dwg  
PLOT DATE : 2007 09 10

LEGEND:

52.0 | MEASUREMENT TO REPAIR FROM REFERENCE MH SHOWN THUS... 0.0

**METRIC**  
WHOLE NUMBERS INDICATE MILLIMETRES  
DECIMALIZED NUMBERS INDICATE METRES

B.M. ELEV.		FIELD BOOK #:		<b>CITY OF WINNIPEG</b> <b>WATER AND WASTE</b> <b>ENGINEERING DIVISION</b>		<b>THE CITY OF WINNIPEG</b> WATER AND WASTE DEPARTMENT		2007 SEWER RENEWALS AND REPAIRS		SHEET 10 OF 25	
POSTED TO LBIS								DESIGNED BY NC		CHECKED BY TW/KZ	
				DRAWN BY CJH		APPROVED BY KZ		NESS AVENUE		06168	
				HOR. SCALE 1:500		RELEASED FOR CONSTRUCTION		MH AT STRATHMILLAN ROAD (E R) TO			
				VERTICAL		DATE 2007 09 10		2ND MH E OF WHYTEWOLD ROAD			
NO. REVISIONS		DATE BY		DATE		DATE					