
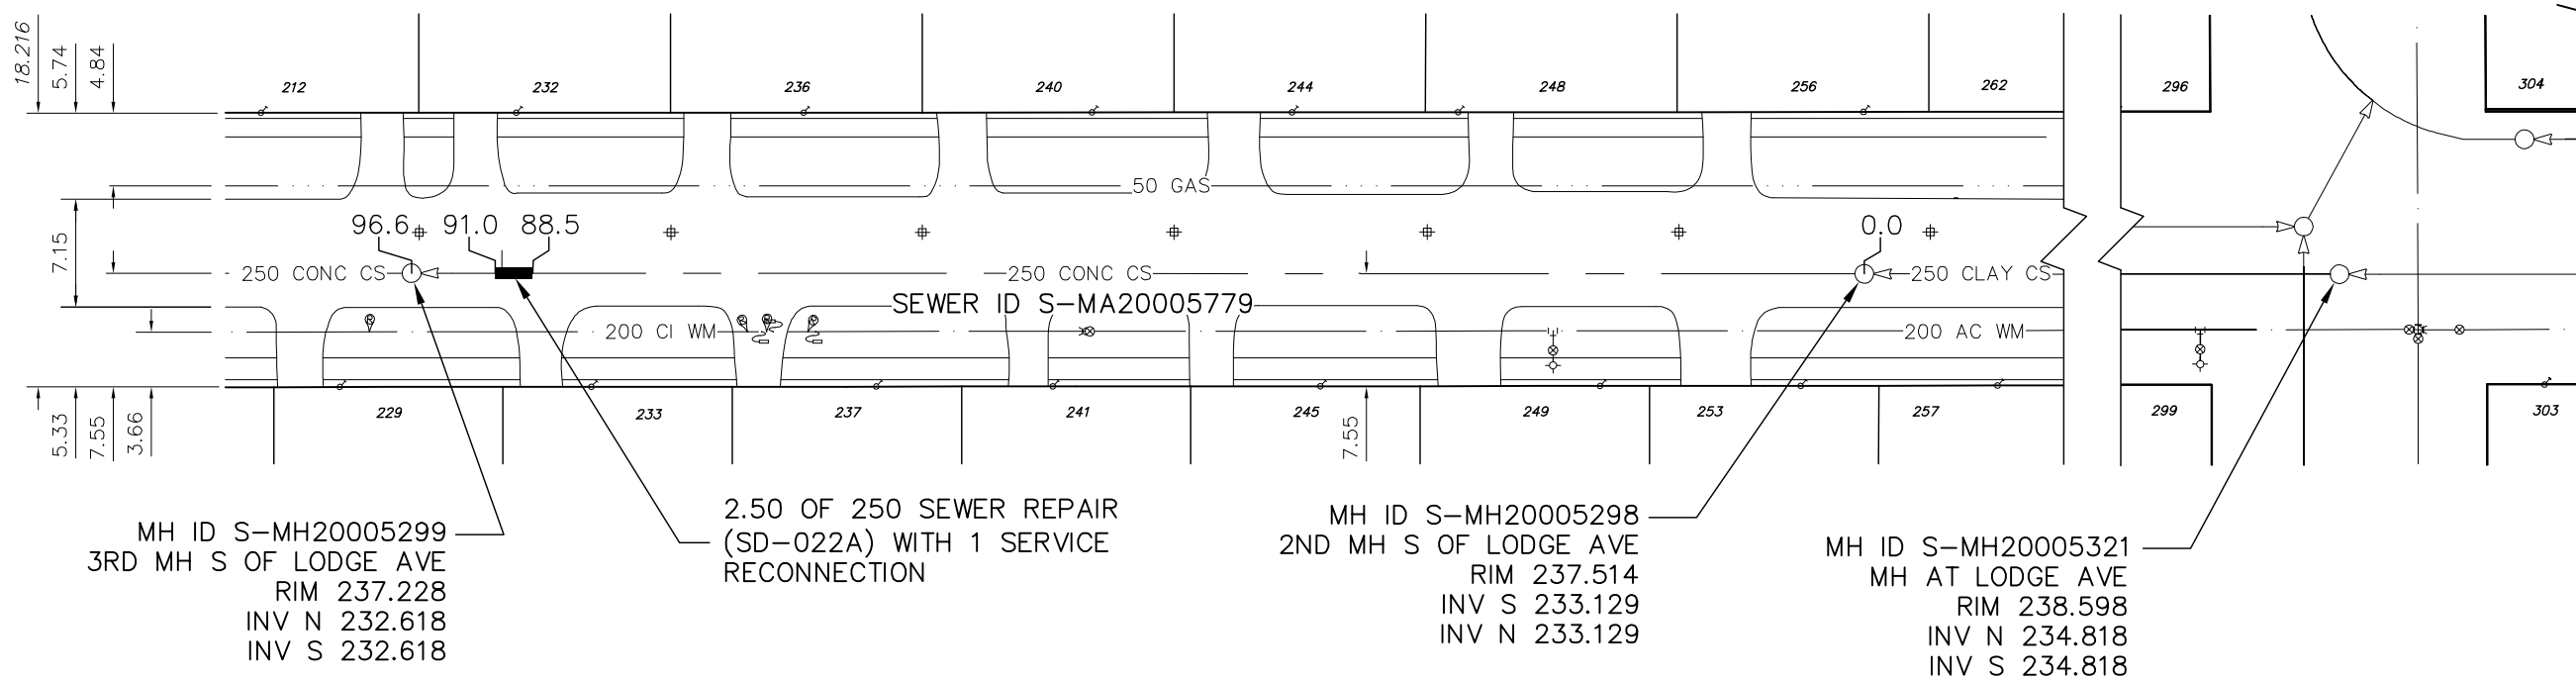


NOTES:

1. BACKFILL UNDER PAVEMENT, IN SIDEWALKS, & WITHIN 1.0 m OF PAVEMENT TO BE CLASS 3.
2. CONFIRM LIMITS OF REPAIR IN PRESENCE OF THE CONTRACT ADMINISTRATOR BY CCTV.

WALLASEY STREET

LODGE AVE

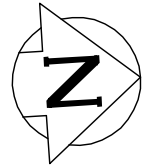

SEWER JUNCTION INFORMATION FROM SEWER VIDEO INSPECTION S-MA20005779				
DISTANCE FROM MH S-MH20005299				
6.0	N	150ø	WEST	CN

ENGINEER'S SEAL

ORIGINAL SIGNED
BY K.R. ZUREK
07/09/10

CONTRACT 16
FILENAME : 06175.dwg
PLOT DATE : 2007 09 10

LEGEND:

52.0 | MEASUREMENT TO REPAIR FROM REFERENCE MH SHOWN THUS... 0.0

METRIC
WHOLE NUMBERS INDICATE MILLIMETRES
DECIMALIZED NUMBERS INDICATE METRES

B.M. ELEV.	FIELD BOOK #:	CITY OF WINNIPEG WATER AND WASTE ENGINEERING DIVISION	
POSTED TO LBIS		DESIGNED BY NC	CHECKED BY TW/KZ
		DRAWN BY CJH	APPROVED BY KZ
		HOR. SCALE 1:500	RELEASED FOR CONSTRUCTION
		VERTICAL	
NO. REVISIONS	DATE	BY	DATE
			2007 09 10

Winnipeg **THE CITY OF WINNIPEG**
WATER AND WASTE DEPARTMENT

2007 SEWER RENEWALS AND REPAIRS
CONTRACT 16
WALLASEY STREET
3RD MH S OF LODGE AVENUE TO
2ND MH S OF LODGE AVENUE

SHEET 17 OF 25
CITY DRAWING NUMBER
06175