


NOTES:

1. BACKFILL UNDER PAVEMENT, IN SIDEWALKS, & WITHIN 1.0 m OF PAVEMENT TO BE CLASS 3.
2. CONFIRM LIMITS OF REPAIR IN PRESENCE OF THE CONTRACT ADMINISTRATOR BY CCTV.

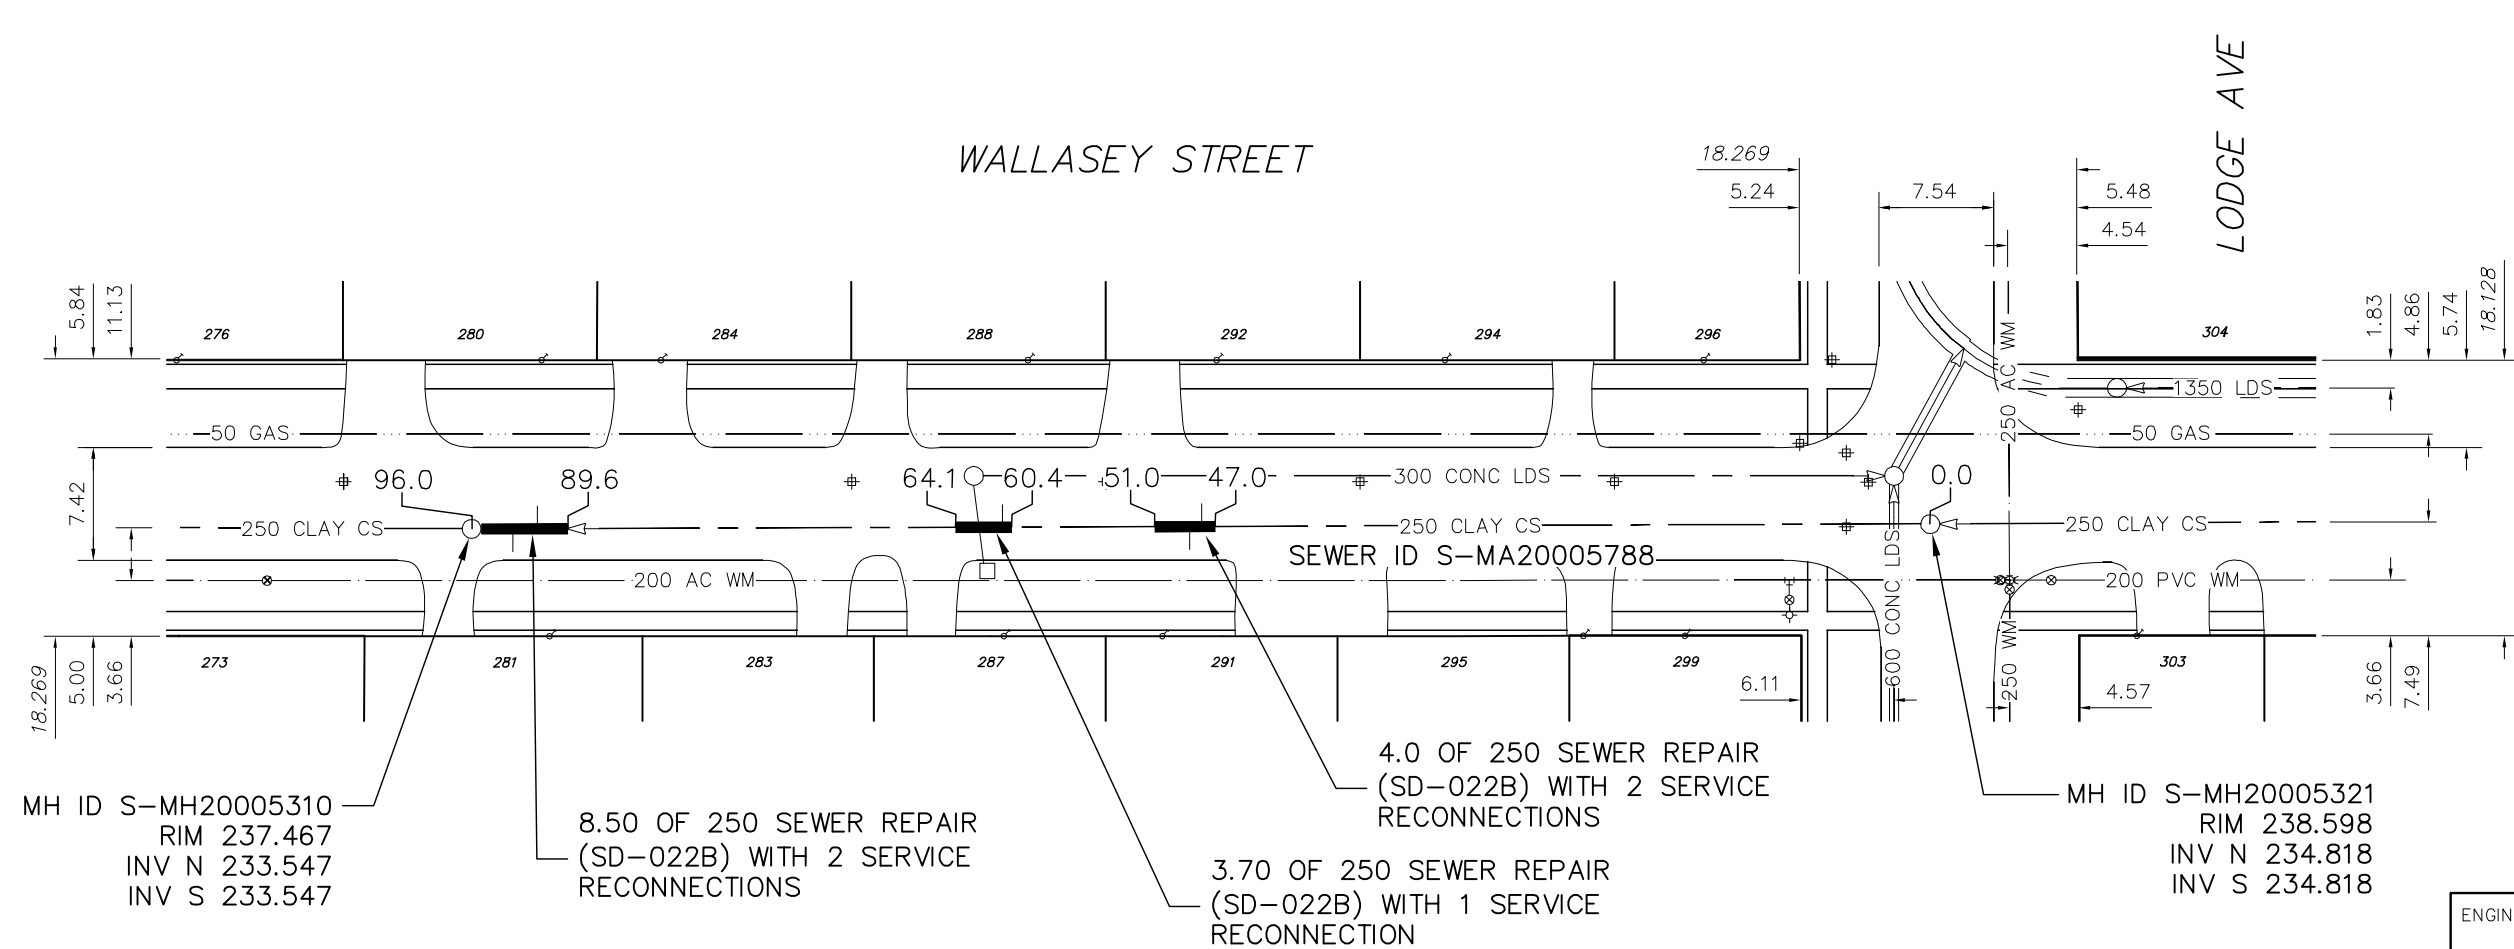

MH ID S-MH20005310
RIM 237.467
INV N 233.547
INV S 233.547

8.50 OF 250 SEWER REPAIR
(SD-022B) WITH 2 SERVICE
RECONNECTIONS

4.0 OF 250 SEWER REPAIR
(SD-022B) WITH 2 SERVICE
RECONNECTIONS

3.70 OF 250 SEWER REPAIR
(SD-022B) WITH 1 SERVICE
RECONNECTION

MH ID S-MH20005321
RIM 238.598
INV N 234.818
INV S 234.818

SEWER JUNCTION INFORMATION FROM SEWER VIDEO INSPECTION S-MA20005788				
DISTANCE FROM MH S-MH20005321				
47.9	S	150Ø	WEST	CXI
48.7	S	150Ø	EAST	CXI
61.0	S	150Ø	WEST	CXI
91.6	S	150Ø	WEST	CX
93.2	S	150Ø	EAST	CX

ENGINEER'S SEAL

ORIGINAL SIGNED
BY K.R. ZUREK
07/09/10

CONTRACT 16
FILENAME : 06176.dwg
PLOT DATE : 2007 09 10

LEGEND:

52.0 | MEASUREMENT TO REPAIR FROM REFERENCE MH SHOWN THUS... 0.0

METRIC
WHOLE NUMBERS INDICATE MILLIMETRES
DECIMALIZED NUMBERS INDICATE METRES

B.M. ELEV.	FIELD BOOK #:	CITY OF WINNIPEG WATER AND WASTE ENGINEERING DIVISION		THE CITY OF WINNIPEG WATER AND WASTE DEPARTMENT	
POSTED TO LBIS		DESIGNED BY NC	CHECKED BY TW/KZ	2007 SEWER RENEWALS AND REPAIRS CONTRACT 16	
		DRAWN BY CJH	APPROVED BY KZ	WALLASEY STREET MH AT LODGE AVENUE TO 1ST MH S OF LODGE AVENUE	
		HOR. SCALE 1:500	RELEASED FOR CONSTRUCTION	SHEET 18 OF 25 CITY DRAWING NUMBER 06176	
		VERTICAL			
NO. REVISIONS	DATE BY	DATE 2007 09 10	DATE		