



Join Ornamental Fencing with Existing Chain Link Fence

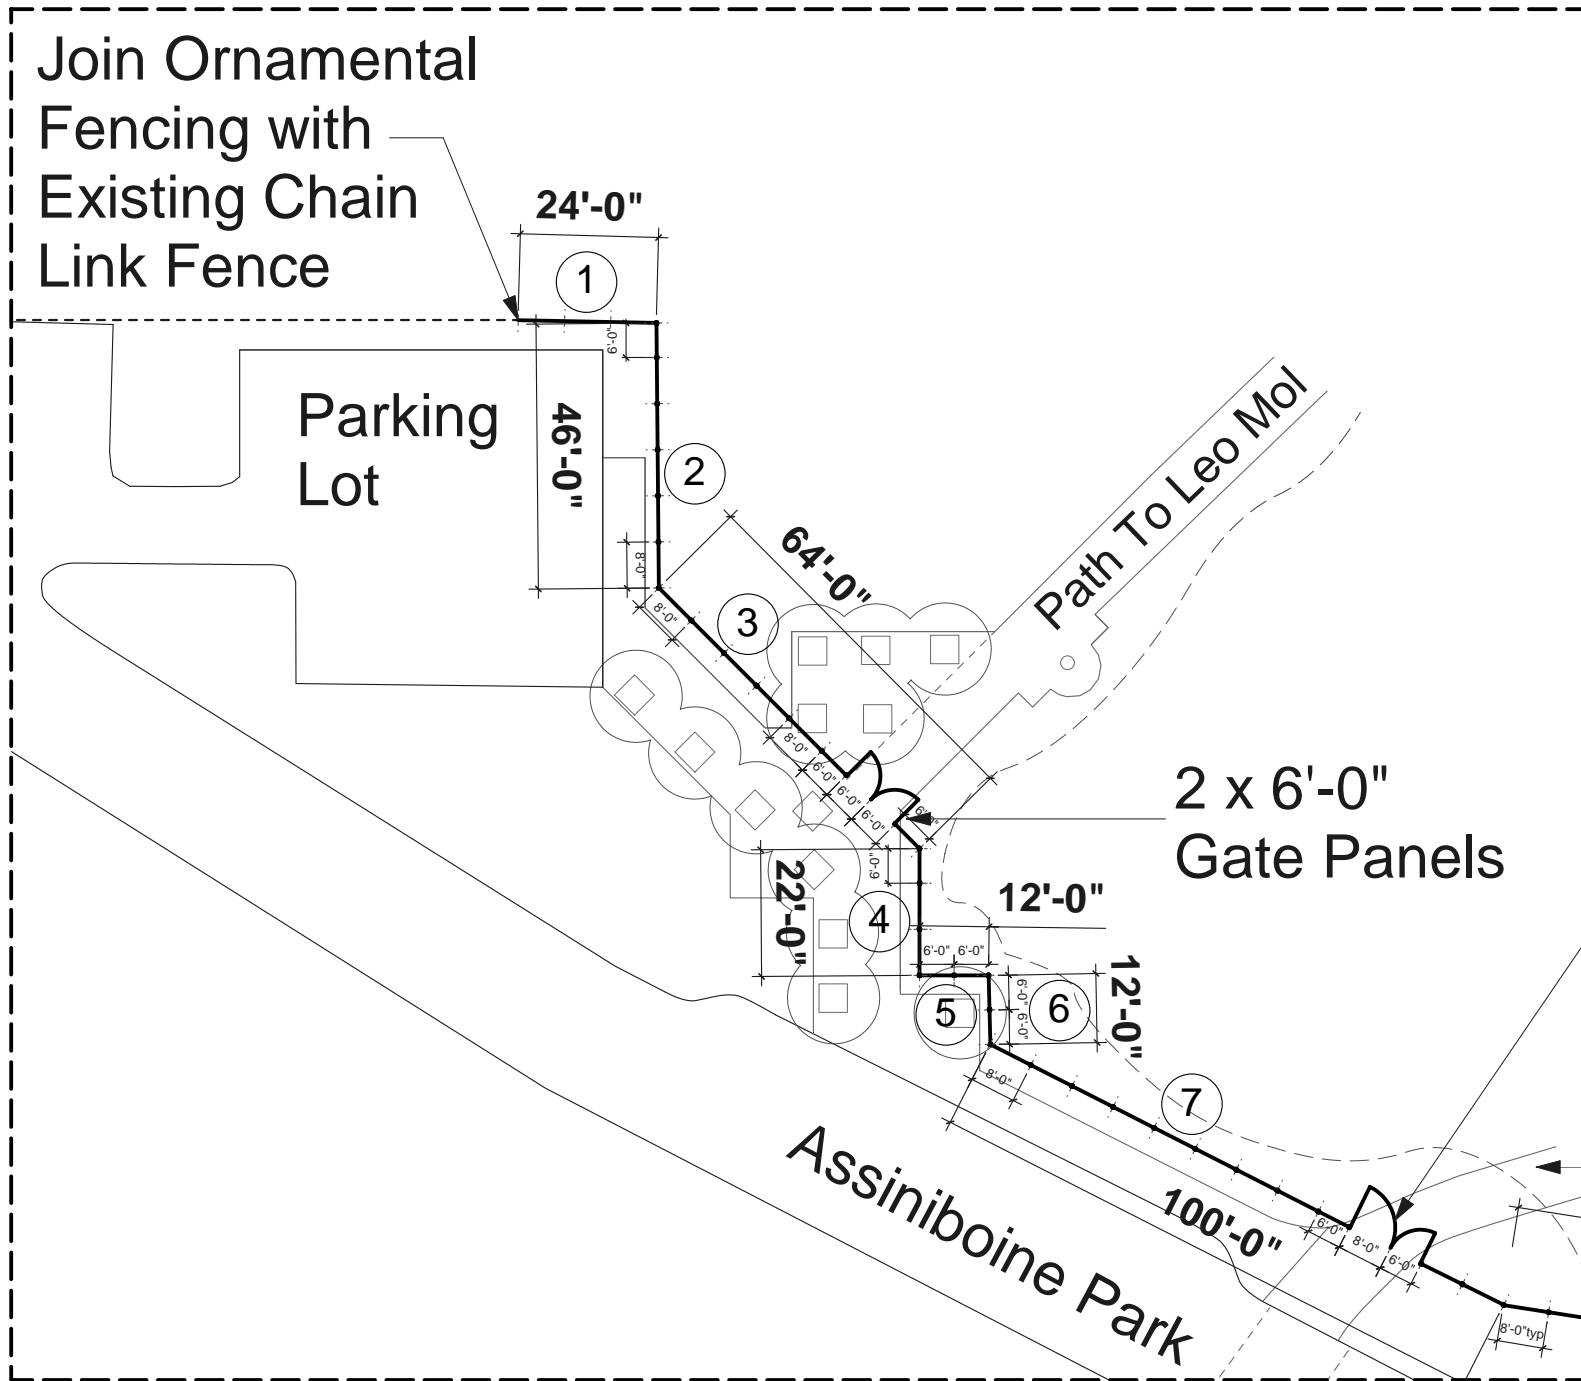

DETAIL AREA #1 - BEGINNING - LEO MOL SCULPTURE GARDEN PARKING LOT

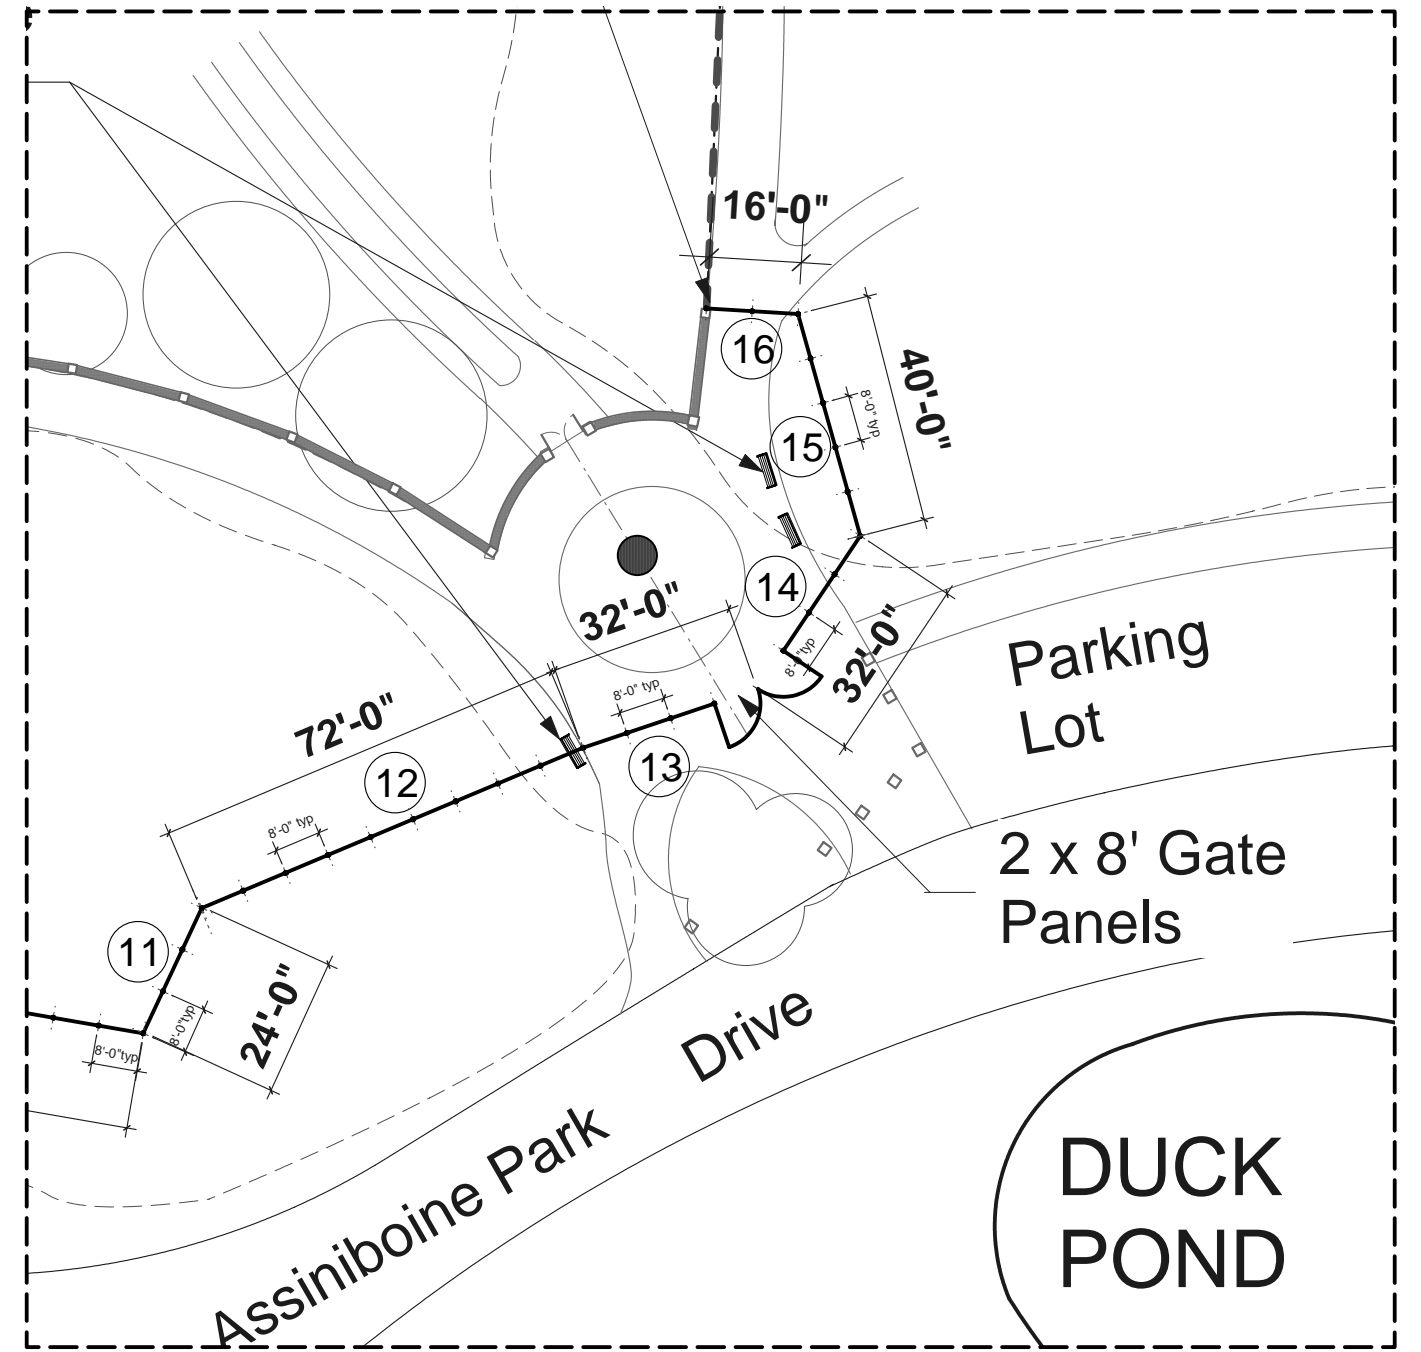

DETAIL AREA #2 - ENDING - ENGLISH GARDEN STONE WALL

CONTRACTOR TO CONFIRM ALL DIMENSIONS AND REPORT ANY DISCREPANCIES TO CONTRACT ADMINISTRATOR PRIOR TO CONSTRUCTION. LOCATION OF UNDERGROUND STRUCTURES AS SHOWN ARE BASED ON THE BEST INFORMATION AVAILABLE BUT NO GUARANTEE IS GIVEN THAT ALL EXISTING UTILITIES ARE SHOWN OR THAT THE GIVEN LOCATIONS ARE EXACT. CONFIRMATION OF EXISTENCE AND EXACT LOCATION OF ALL SERVICES MUST BE OBTAINED FROM THE INDIVIDUAL UTILITIES BEFORE PROCEEDING WITH CONSTRUCTION.



THE CITY OF WINNIPEG  
 Planning, Property and Development Department  
 Planning and Land Use Division  
 Unit 15 - 30 Fort Street, Winnipeg, MB, (R3C 4X5)

DESIGNED BY	SF	CHECKED BY	
DRAWN BY	SP	APPROVED BY	
HORIZ. SCALE	1:400		
VERT. SCALE			
DATE	Oct 2007		

MANAGER, PARK AND OPEN SPACES	DATE
MANAGER, PLANNING AND LAND USE DIVISION	DATE

DRAWING TITLE	DRAWING NO.
<b>Supply &amp; Installation of Custom Made Steel Fencing for Assiniboine Park Fence Layout Details</b>	<b>A3.HY-Sht3</b>
SITE ADDRESS	BID OPPORTUNITY NO.
	<b>749-2007</b>