



THE CITY OF WINNIPEG

PUBLIC WORKS DEPARTMENT

TRANSPORTATION ENGINEERING DIVISION

PEMBINA HIGHWAY (NORTHBOUND)

STAFFORD STREET TO GRANT AVENUE
CONCRETE REPAIRS AND ASPHALT RESURFACING


GRANT AVENUE (WESTBOUND)

PEMBINA HIGHWAY TO STAFFORD STREET
CONCRETE REPAIRS AND ASPHALT OVERLAY

BID OPP. NO. 78-2007



Earth Tech (Canada) Inc. Winnipeg, Manitoba 204.477.5381

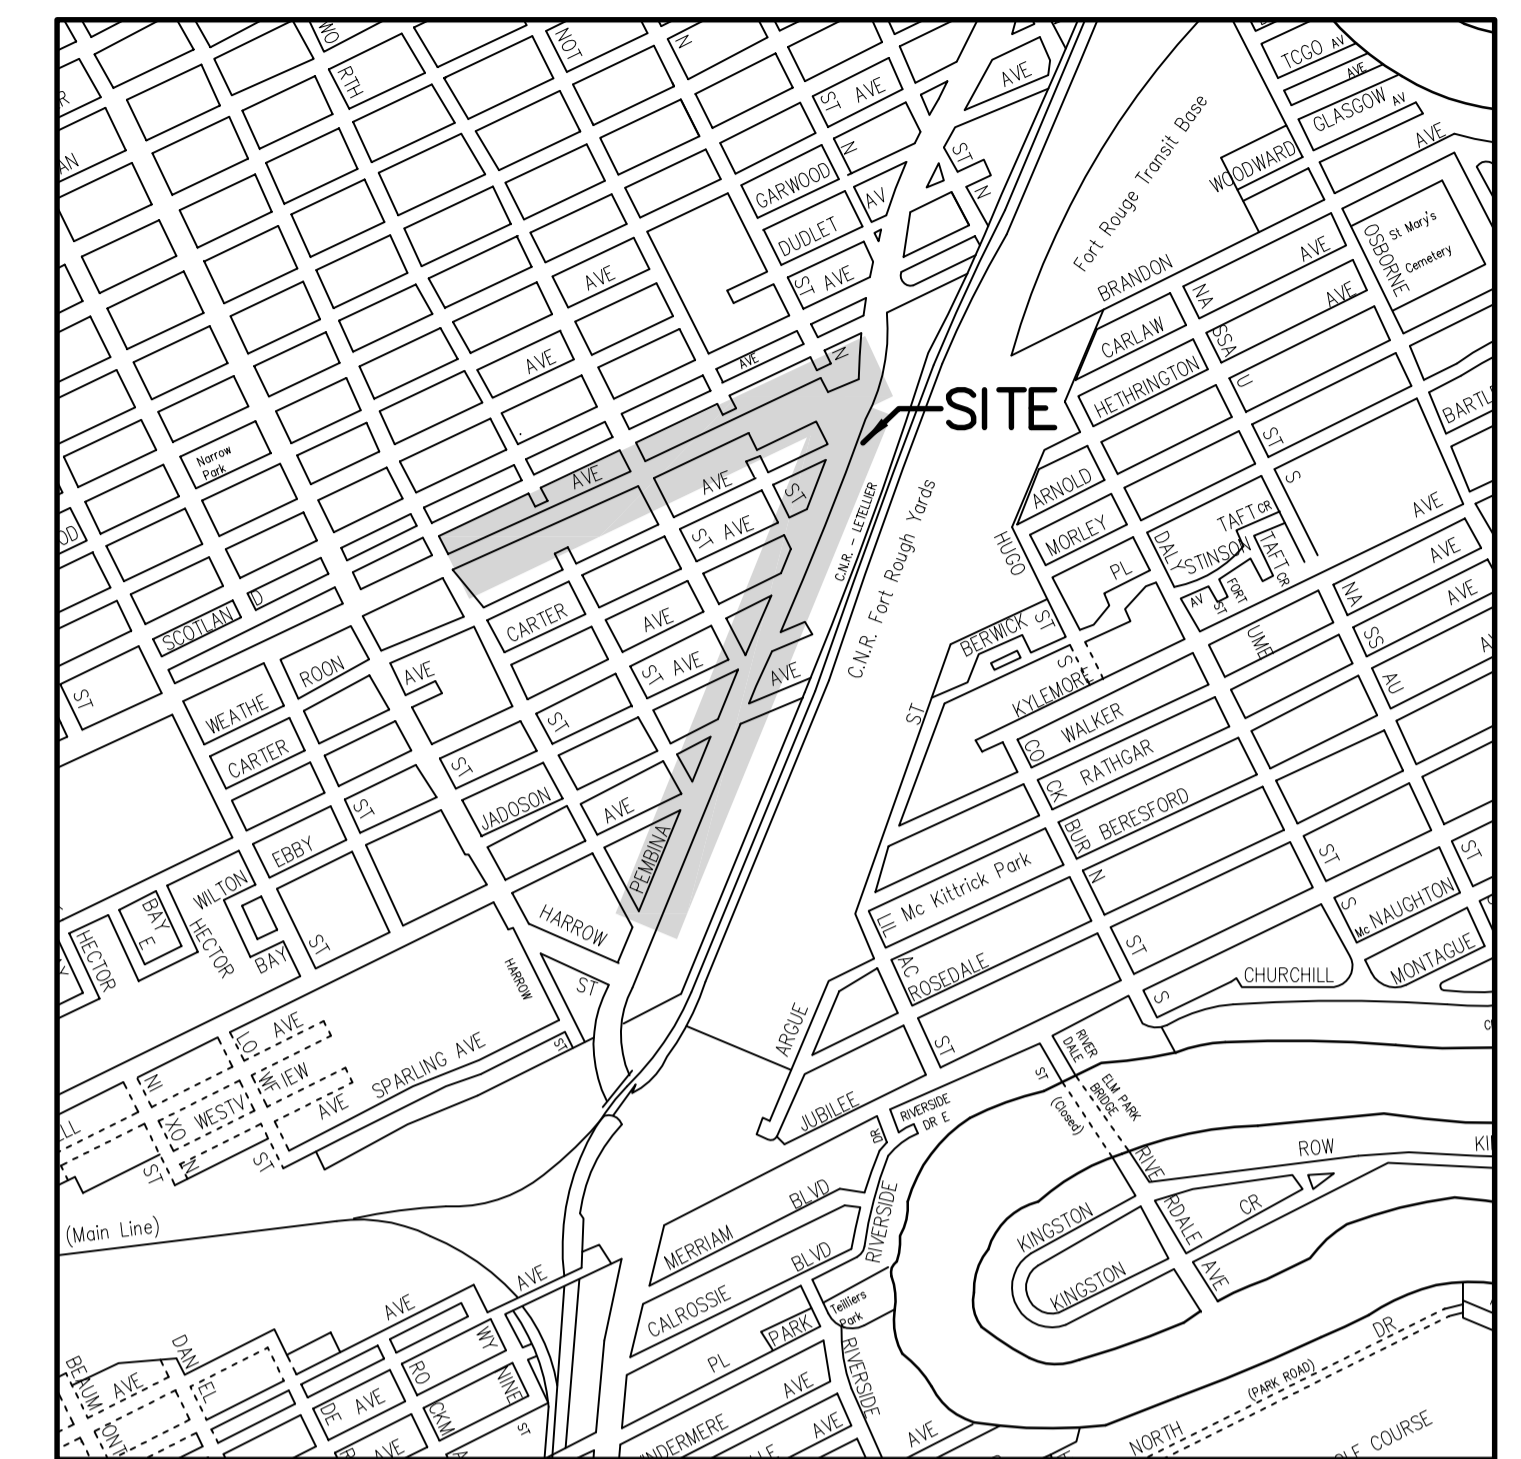

LOCATION PLAN

DRAWING INDEX

TITLE	CITY OF WINNIPEG DRAWING No.	EARTH TECH DRAWING No.
COVER SHEET	P-3274-1	CT01
PLAN-PROFILE STAFFORD STREET TO STA. 2+45	P-3274-2	CT02
PLAN-PROFILE STA. 2+45 TO STA. 3+95	P-3274-3	CT03
PLAN-PROFILE STA. 3+95 TO STA. 5+45	P-3274-4	CT04
PLAN-PROFILE STA. 5+45 TO STA. 6+95	P-3274-5	CT05
PLAN-PROFILE STA. 6+95 TO STA. 8+45	P-3274-6	CT06
PLAN-PROFILE STA. 8+45 TO STA. 9+95	P-3274-7	CT07
PLAN-PROFILE STA. 9+95 TO GRANT AVENUE	P-3274-8	CT08
PLAN-PROFILE STAFFORD STREET TO STA. 2+40	P-3274-9	CT09
PLAN-PROFILE STA. 2+40 TO STA. 3+90	P-3274-10	CT10
PLAN-PROFILE STA. 3+90 TO STA. 5+40	P-3274-11	CT11
PLAN-PROFILE STA. 5+40 TO STA. 6+90	P-3274-12	CT12
PLAN-PROFILE STA. 6+90 TO PEMBINA HIGHWAY	P-3274-13	CT13

RELEASED FOR CONSTRUCTION BY :

ORIGINAL SIGNED _____ DATE FEB 27/07
FRED W. COREY
STREETS PROJECT ENGINEER

SET NO. _____

CITY OF WINNIPEG DRAWING No. P-3274-1
EARTH TECH PROJECT No. 97363