
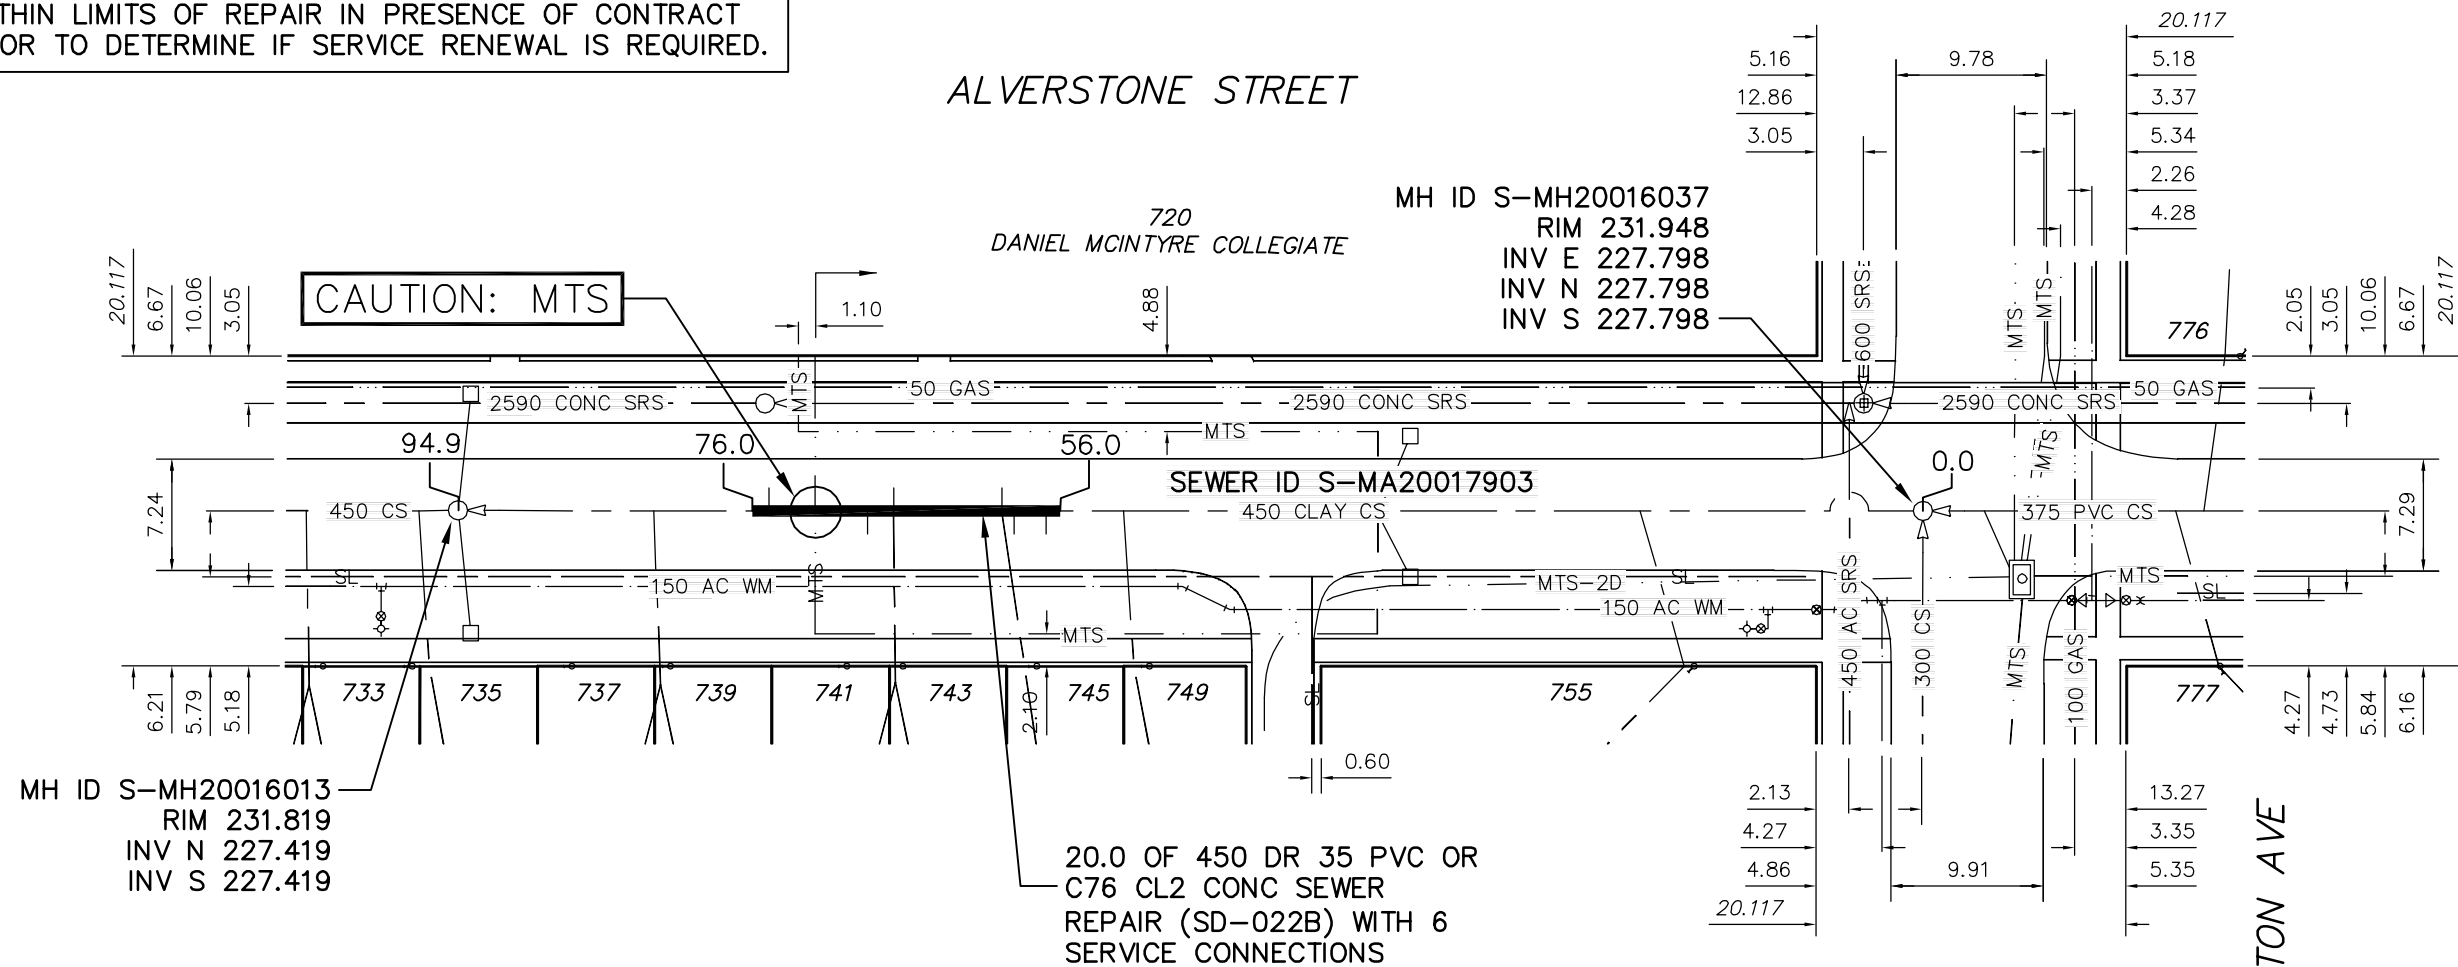


**NOTES:**

1. BACKFILL UNDER PAVEMENT, IN SIDEWALKS, & WITHIN 1.0 m OF PAVEMENT TO BE CLASS 3.
2. CONFIRM LIMITS OF REPAIR IN PRESENCE OF THE CONTRACT ADMINISTRATOR BY CCTV.
3. CONTRACTOR TO PROVIDE VIDEO INSPECTION OF SEWER SERVICES WITHIN LIMITS OF REPAIR IN PRESENCE OF CONTRACT ADMINISTRATOR TO DETERMINE IF SERVICE RENEWAL IS REQUIRED.

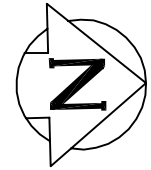

SEWER SERVICE INFORMATION		
ADDRESS	SIZE	R DIST JUNCTION TIE
720 ALVERSTONE ST RESIDENTIAL		-
741 ALVERSTONE ST RESIDENTIAL		0.36 N OF NL (DBL. W/743) 66.75 S MH AT WELLINGTON
743 ALVERSTONE ST RESIDENTIAL		0.36 N OF SL (DBL. W/741) 66.75 S MH AT WELLINGTON
745 ALVERSTONE ST RESIDENTIAL		1.20 N OF SL 59.74 S MH AT WELLINGTON
749 ALVERSTONE ST RESIDENTIAL		0.68 N OF SL 51.82 S MH AT WELLINGTON

SEWER JUNCTION INFORMATION FROM SEWER VIDEO INSPECTION S-MA20017903					
DISTANCE FROM MH S-MH20016037					
56.9	S	150ø	EAST	JX	
59.0	S	150ø	EAST	JN	
59.8	S	150ø	WEST	JN	
66.8	S	150ø	WEST	JN	
68.5	S	150ø	EAST	JN	
74.9	S	150ø	WEST	JN	

ENGINEER'S SEAL

ORIGINAL SIGNED  
BY  
S.R.J. COURNOYER  
07/12/03

BID OPPORTUNITY: 817-2007  
FILENAME : 07095.dwg  
PLOT DATE : 2007 12 03

**METRIC**  
WHOLE NUMBERS INDICATE MILLIMETRES  
DECIMALIZED NUMBERS INDICATE METRES

**LEGEND:**

52.0 | MEASUREMENT TO REPAIR FROM REFERENCE MH SHOWN THUS...

B.M. ELEV. POSTED TO LBIS	FIELD BOOK #	<b>CITY OF WINNIPEG WATER AND WASTE ENGINEERING DIVISION</b>		<b>THE CITY OF WINNIPEG WATER AND WASTE DEPARTMENT</b>	
		DESIGNED BY: SC	CHECKED BY: TW/KZ	2007 SEWER RENEWALS AND REPAIRS CONTRACT 17	
		DRAWN BY: CJH	APPROVED BY: KZ	ALVERSTONE STREET MH AT WELLINGTON AVENUE TO 1ST MH S OF WELLINGTON AVENUE	
		HOR. SCALE: 1:500 VERTICAL	RELEASED FOR CONSTRUCTION	SHEET 3 OF 9 CITY DRAWING NUMBER 07095	
NO.	REVISIONS	DATE	BY	DATE	2007 12 03