


NOTES:

1. BACKFILL UNDER PAVEMENT, IN SIDEWALKS, & WITHIN 1.0 m OF PAVEMENT TO BE CLASS 3.
2. CONFIRM LIMITS OF REPAIR IN PRESENCE OF THE CONTRACT ADMINISTRATOR BY CCTV.
3. CONTRACTOR TO PROVIDE VIDEO INSPECTION OF SEWER SERVICES WITHIN LIMITS OF REPAIR IN PRESENCE OF CONTRACT ADMINISTRATOR TO DETERMINE IF SERVICE RENEWAL IS REQUIRED.

MH ID S-MH20009418
 3RD MH N YARWOOD
 RIM 232.105
 INV N 227.395
 INV S 227.395

DOMINION STREET

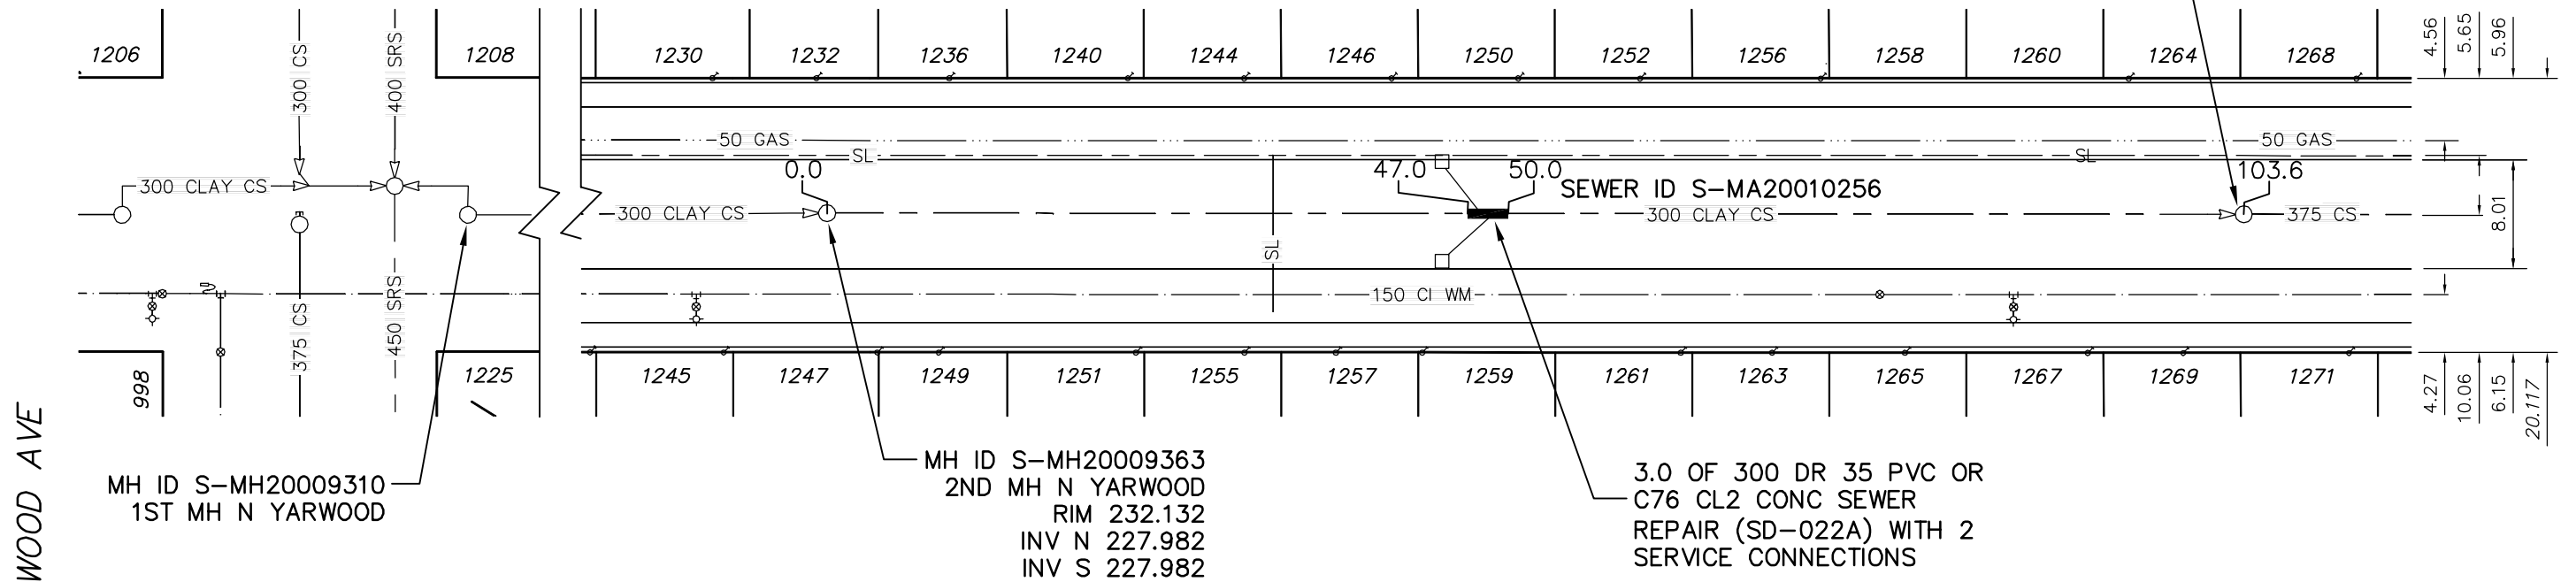

MH ID S-MH20009310
 1ST MH N YARWOOD

MH ID S-MH20009363
 2ND MH N YARWOOD
 RIM 232.132
 INV N 227.982
 INV S 227.982

3.0 OF 300 DR 35 PVC OR
 C76 CL2 CONC SEWER
 REPAIR (SD-022A) WITH 2
 SERVICE CONNECTIONS

SEWER SERVICE INFORMATION		
ADDRESS	SIZE	R DIST JUNCTION TIE
CB LEAD WEST	150	-
CB LEAD EAST	150	-
		47.85 N 2ND MH N YARWOOD
		48.77 N 2ND MH N YARWOOD

SEWER JUNCTION INFORMATION FROM SEWER VIDEO INSPECTION S-MA20010256				
DISTANCE FROM MH S-MH20009363				
48.0	N	150ø	WEST	CX
48.9	N	150ø	EAST	JN

ENGINEER'S SEAL

ORIGINAL SIGNED
 BY
 S.R.J. COURNOYER
 07/12/03

METRIC

WHOLE NUMBERS INDICATE MILLIMETRES
 DECIMALIZED NUMBERS INDICATE METRES

BID OPPORTUNITY: 817-2007
 FILENAME : 07098.dwg
 PLOT DATE : 2007 12 03

LEGEND:

52.0 | MEASUREMENT TO REPAIR FROM REFERENCE MH SHOWN THUS...

B.M. ELEV.	FIELD BOOK #:	CITY OF WINNIPEG WATER AND WASTE ENGINEERING DIVISION		THE CITY OF WINNIPEG WATER AND WASTE DEPARTMENT	
POSTED TO LIS		DESIGNED BY: SC	CHECKED BY: TW/KZ	2007 SEWER RENEWALS AND REPAIRS CONTRACT 17	
		DRAWN BY: CJH	APPROVED BY: KZ	DOMINION STREET	
		HOR. SCALE: 1:500	RELEASED FOR CONSTRUCTION	2ND MH N OF YARWOOD AVENUE TO 3RD MH N OF YARWOOD AVENUE	
		VERTICAL		SHEET 6 OF 9	
NO.	REVISIONS	DATE	BY	DATE	2007 12 03
				CITY DRAWING NUMBER 07098	