


**NOTES:**

1. BACKFILL UNDER PAVEMENT, IN SIDEWALKS, & WITHIN 1.0 m OF PAVEMENT TO BE CLASS 3.
2. CONFIRM LIMITS OF REPAIR IN PRESENCE OF THE CONTRACT ADMINISTRATOR BY CCTV.
3. CONTRACTOR TO PROVIDE VIDEO INSPECTION OF SEWER SERVICES WITHIN LIMITS OF REPAIR IN PRESENCE OF CONTRACT ADMINISTRATOR TO DETERMINE IF SERVICE RENEWAL IS REQUIRED.

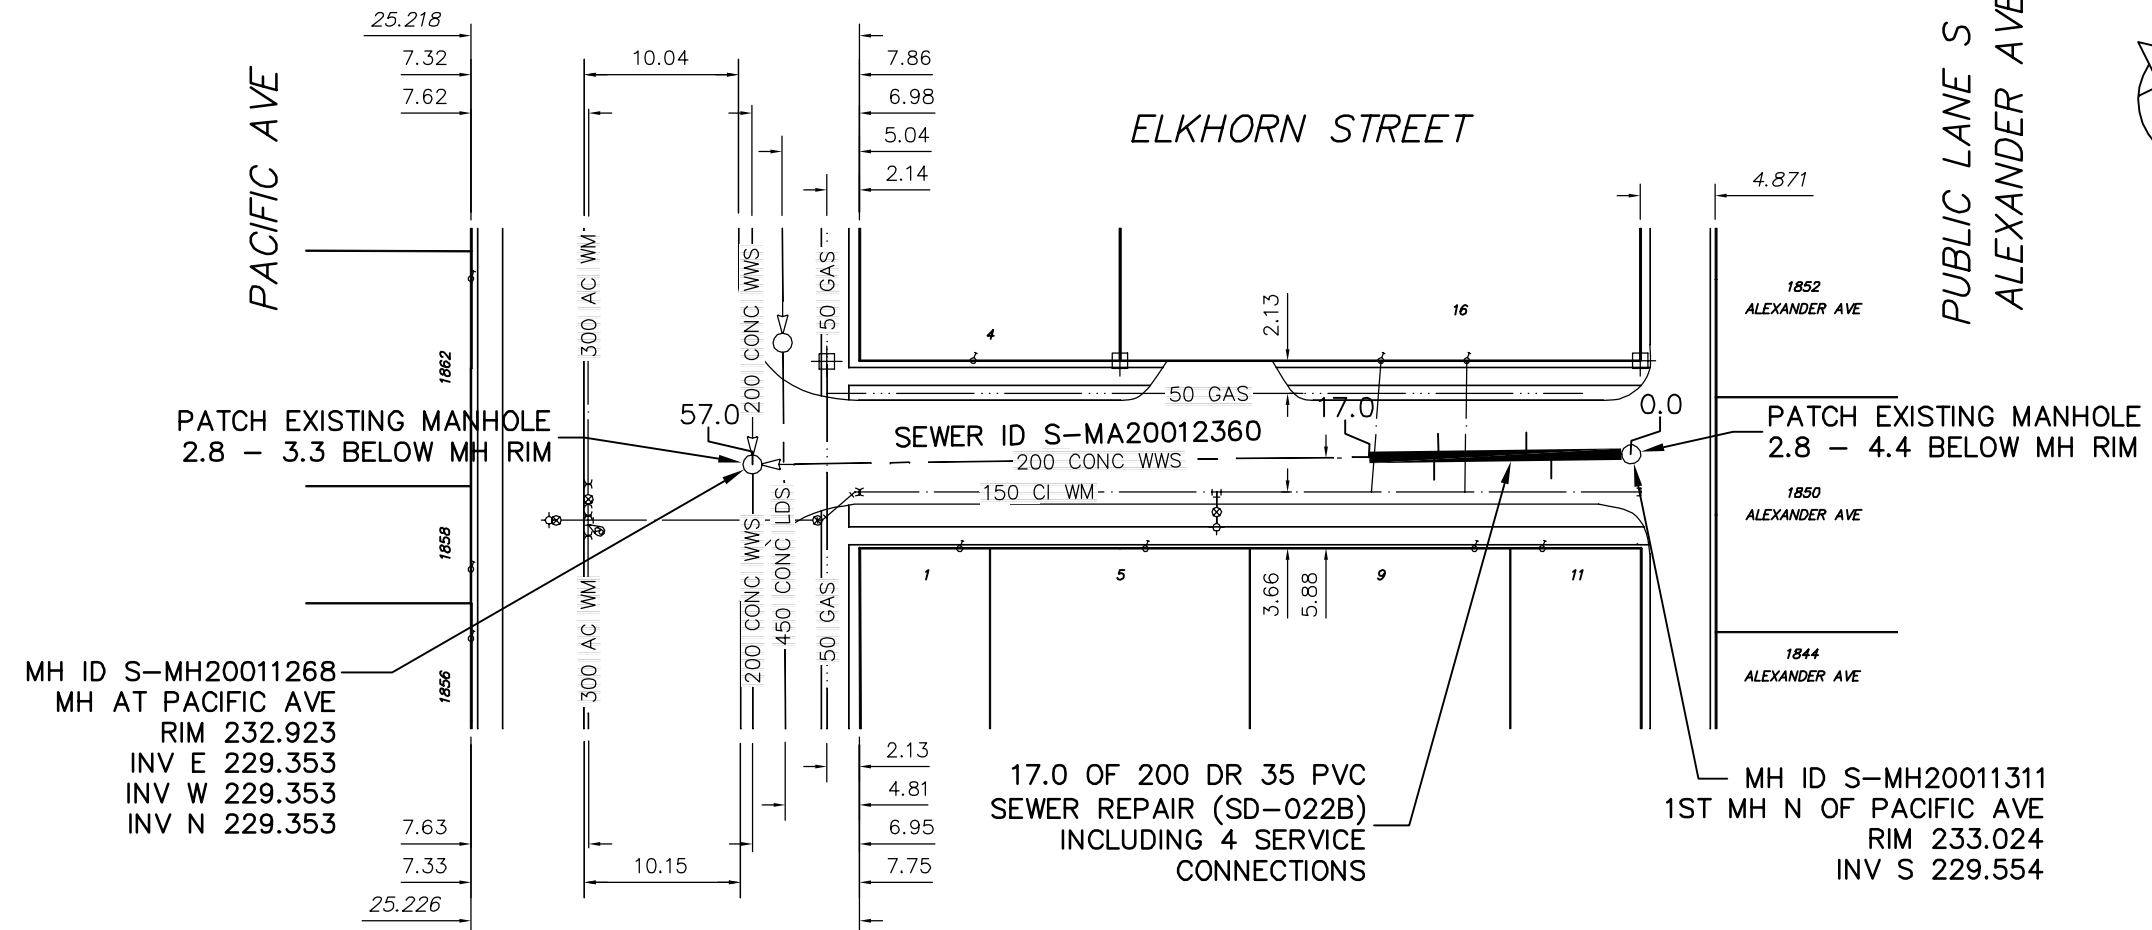

PUBLIC LANE S OF ALEXANDER AVE

MH ID S-MH20011268  
MH AT PACIFIC AVE  
RIM 232.923  
INV E 229.353  
INV W 229.353  
INV N 229.353

17.0 OF 200 DR 35 PVC  
SEWER REPAIR (SD-022B)  
INCLUDING 4 SERVICE  
CONNECTIONS

MH ID S-MH20011311  
1ST MH N OF PACIFIC AVE  
RIM 233.024  
INV S 229.554

SEWER JUNCTION INFORMATION  
FROM SEWER VIDEO INSPECTION  
S-MA20012360

DISTANCE FROM MH S-MH20011311

5.2	S	100Ø	WEST	CN
6.8	S	100Ø	EAST	CN
12.5	S	100Ø	TOP	CN
12.8	S	100Ø	WEST	CN

**LEGEND:**

52.0 | MEASUREMENT TO REPAIR FROM REFERENCE MH SHOWN THUS...

**METRIC**

WHOLE NUMBERS INDICATE MILLIMETRES  
DECIMALIZED NUMBERS INDICATE METRES

ENGINEER'S SEAL

ORIGINAL SIGNED  
BY  
S.R.J. COURNOYER  
07/12/03

BID OPPORTUNITY: 817-2007  
FILENAME : 07099.dwg  
PLOT DATE : 2007 12 03

B.M. ELEV.	FIELD BOOK #:	<b>CITY OF WINNIPEG WATER AND WASTE ENGINEERING DIVISION</b>		<b>THE CITY OF WINNIPEG WATER AND WASTE DEPARTMENT</b>	
POSTED TO LBIS		DESIGNED BY: SC	CHECKED BY: TW/KZ	2007 SEWER RENEWALS AND REPAIRS CONTRACT 17	
		DRAWN BY: CJH	APPROVED BY: KZ	SHEET 7 OF 9	
		HOR. SCALE 1:500	RELEASED FOR CONSTRUCTION	CITY DRAWING NUMBER	
		VERTICAL		07099	
NO. REVISIONS	DATE BY	DATE 2007 12 03	DATE	1ST MH N OF PACIFIC AVENUE TO MH AT PACIFIC AVENUE	