



GROUND LEVEL PLAN
1:50

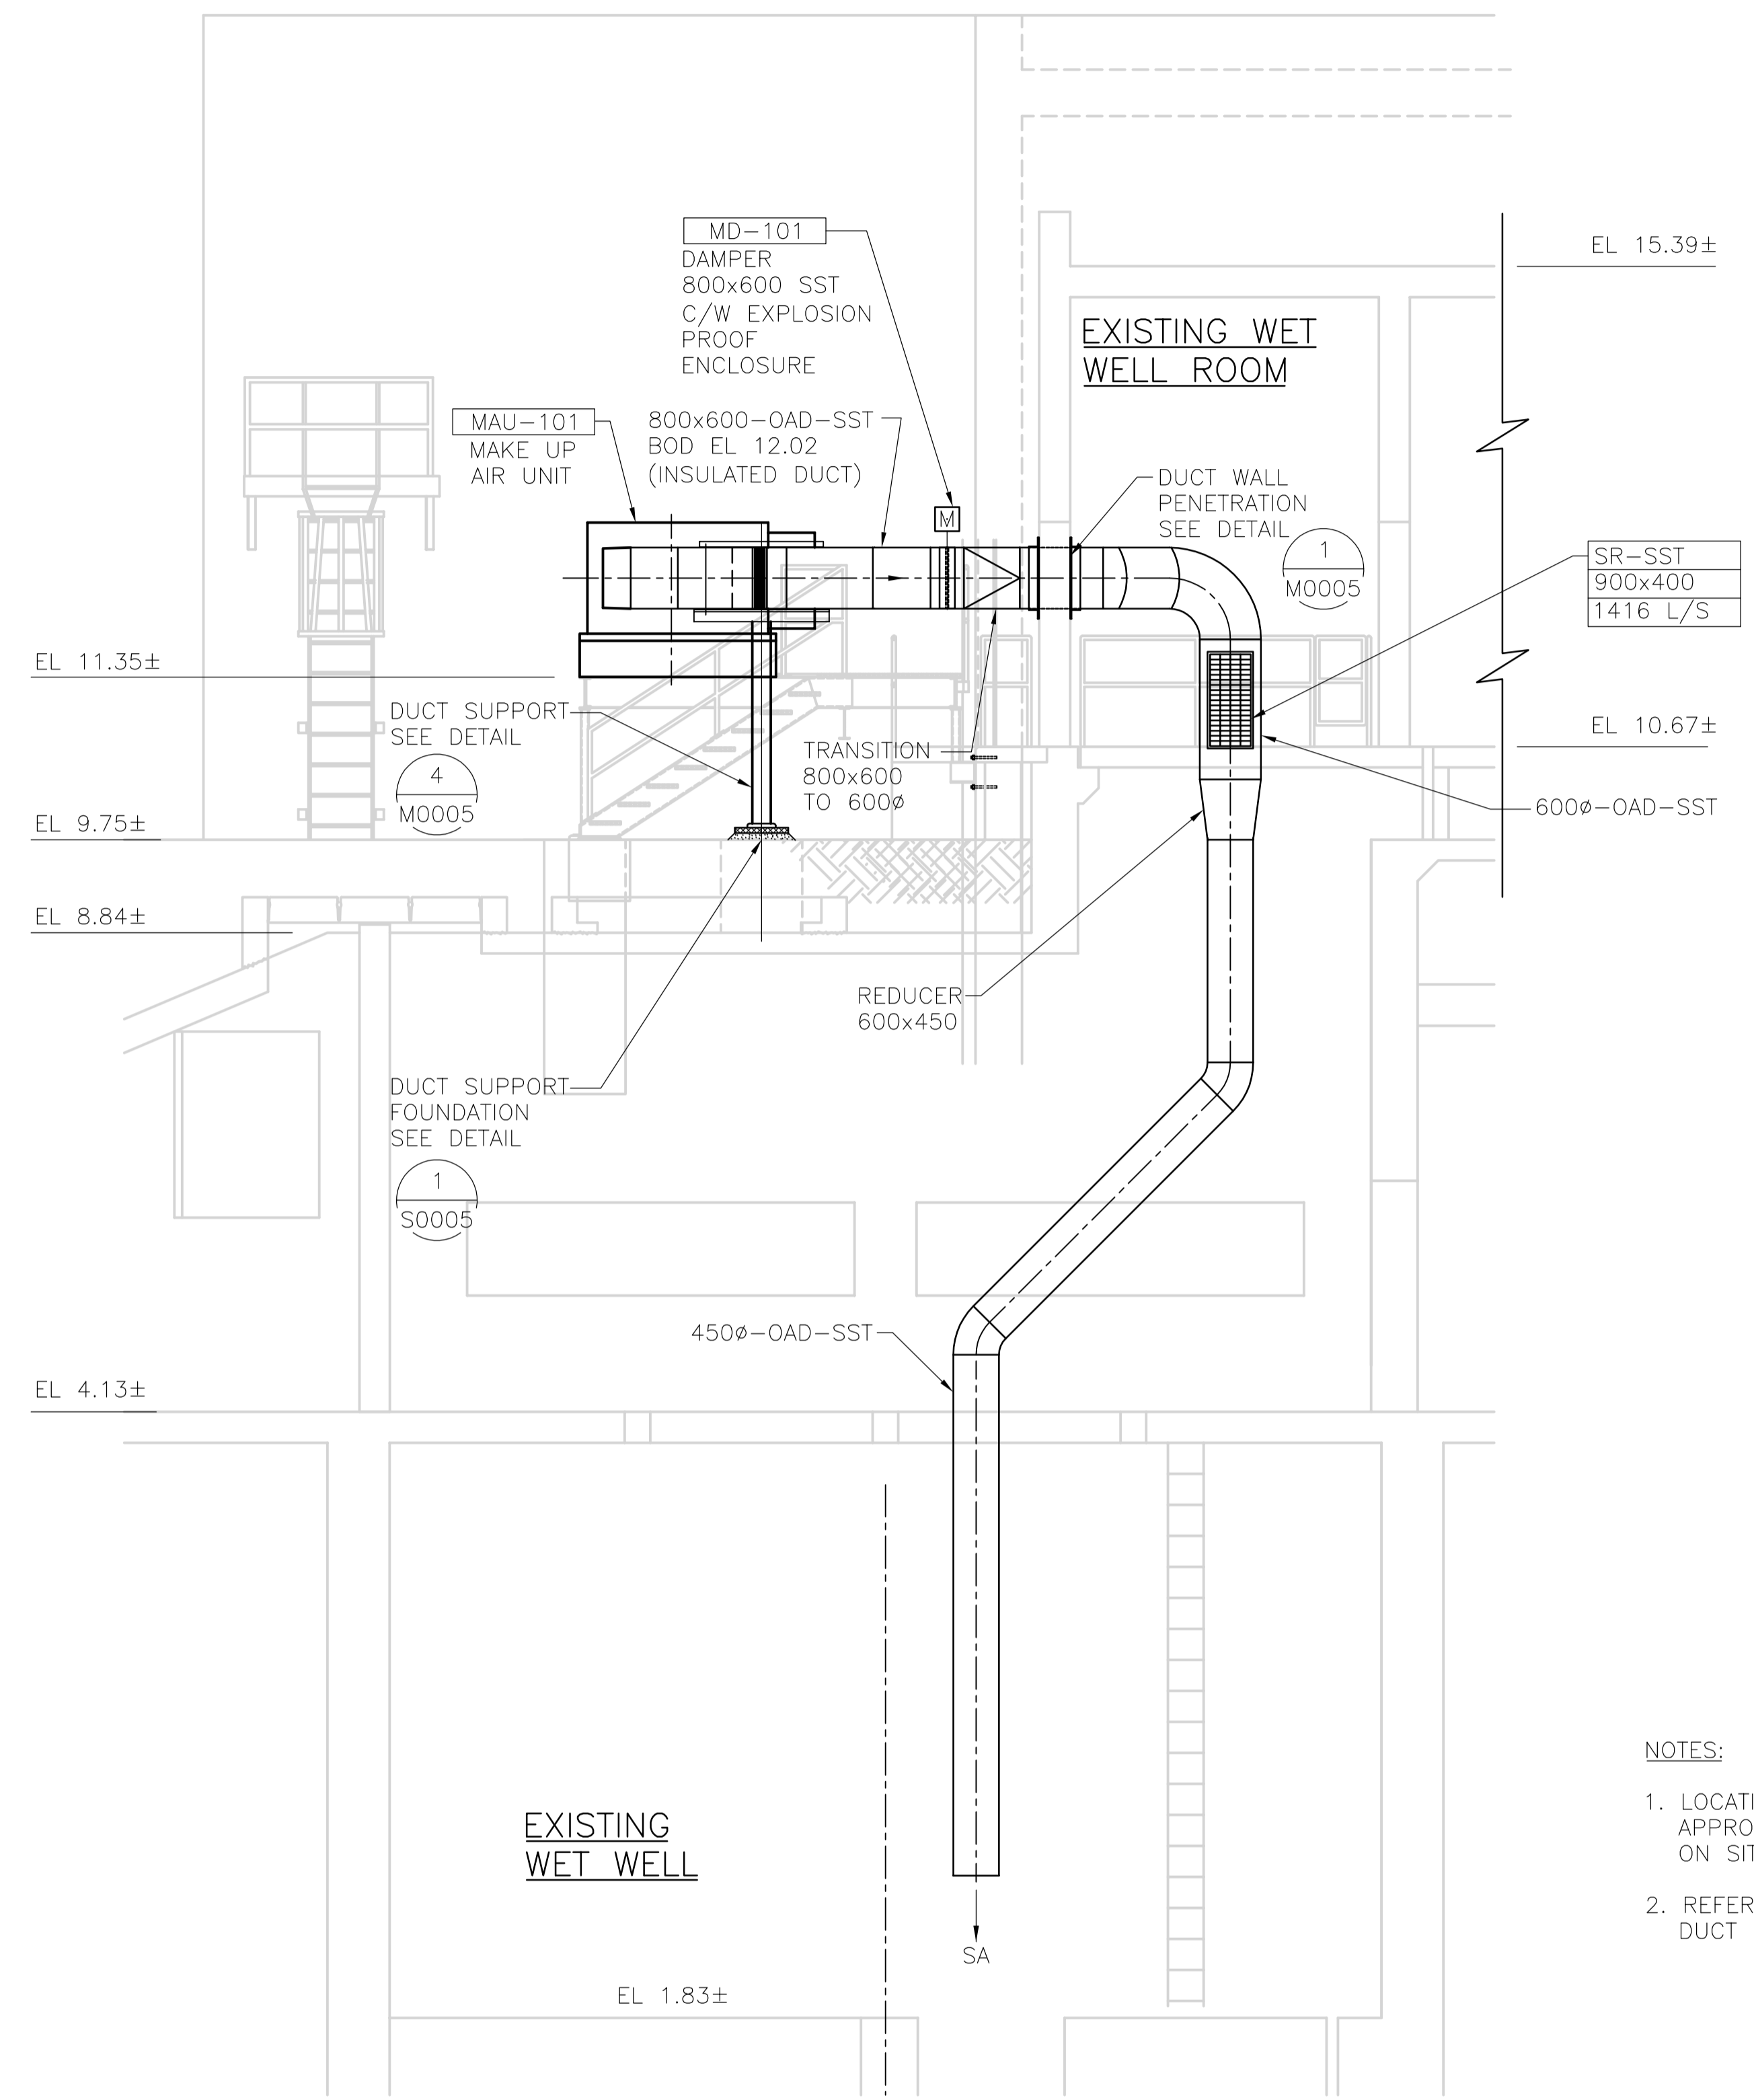

SECTION B
1:50

- NOTES:**
1. LOCATIONS OF EXISTING ROOF TOP EQUIPMENT ARE APPROXIMATELY SHOWN. CONTRACTOR TO COORDINATE ON SITE.
 2. REFER TO DETAILS ③ AND ④ ON DWG. M0005 FOR DUCT SUPPORT.

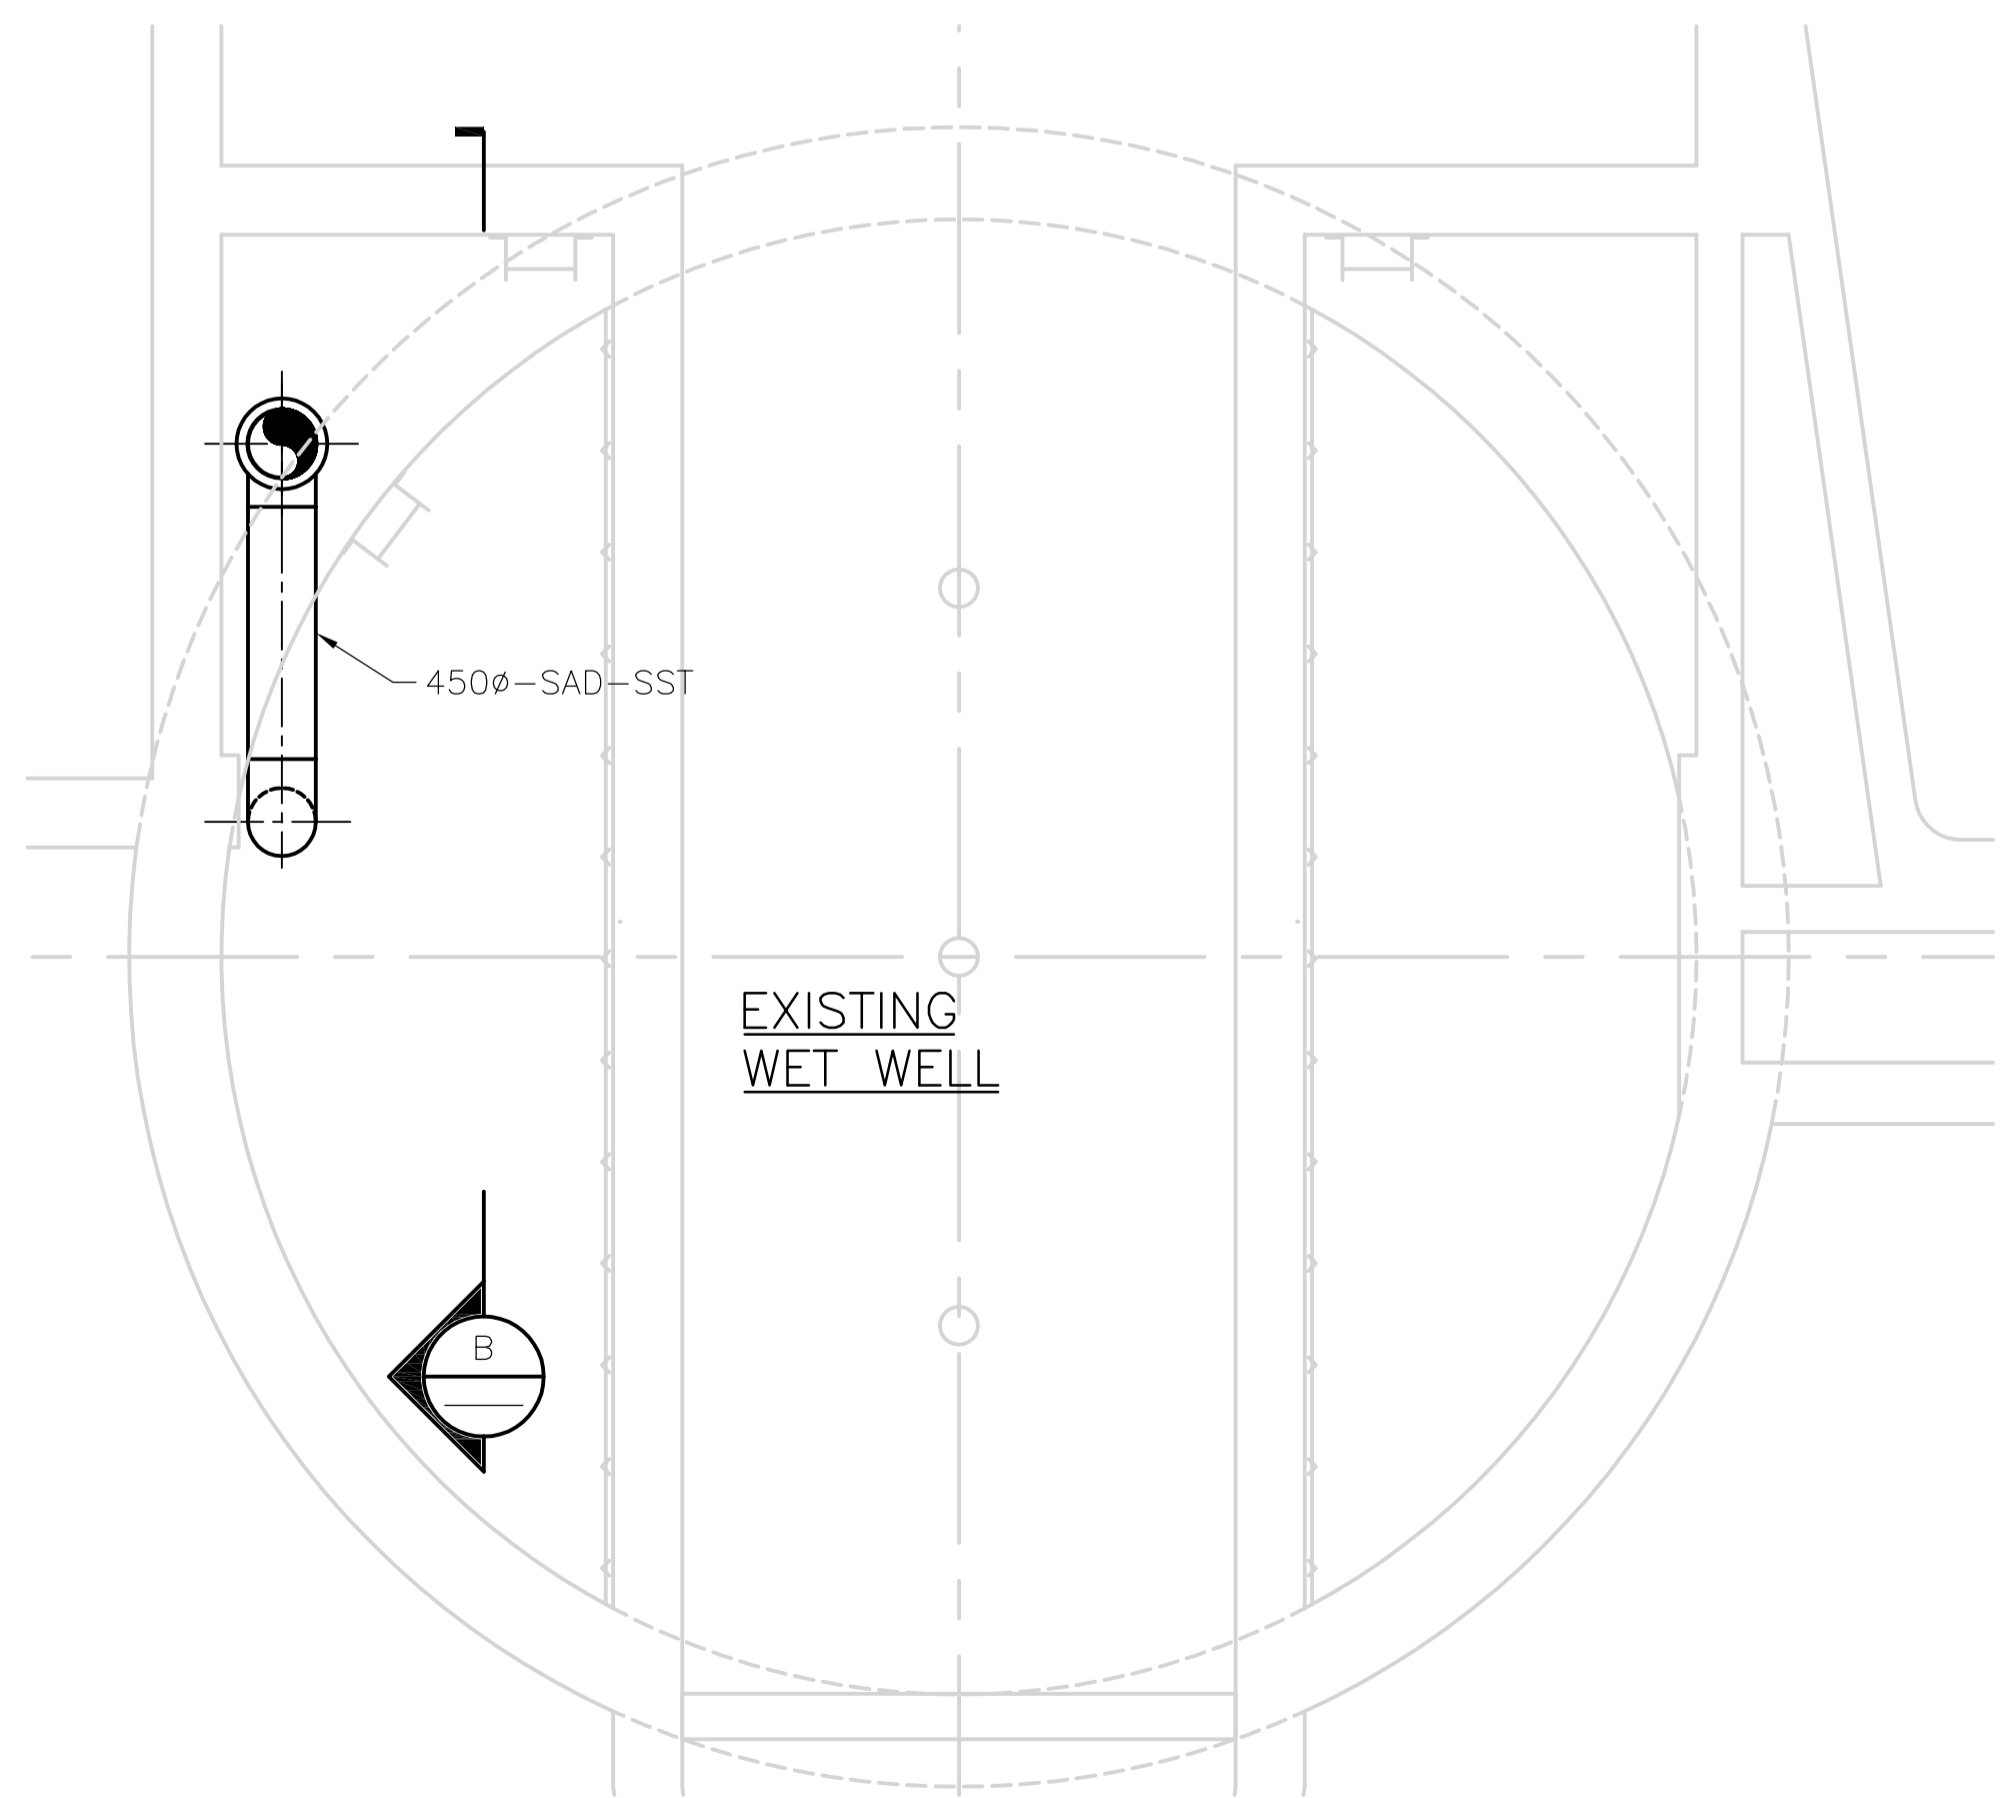

LOWER LEVEL PLAN
1:50

APEGM
Certificate of Authorization
CH2M HILL Canada Ltd.
No. 1441 Expiry: April 30, 2008

B.M. ELEV.	FIELD BOOK #:
POSTED TO LBIS	
DESIGNED BY	D. LE
CHECKED BY	D. CUDDINGTON
DRAWN BY	P. KWONG
APPROVED BY	E. SHARP
HOR. SCALE	1:50
RELEASED FOR CONSTRUCTION	K. ZUREK
VERTICAL	
DATE	2007 06 20
DATE	2007/11/29
NO.	REVISIONS
0	ISSUED FOR TENDER 07/11/28 PK
	DATE BY

CH2MHILL

ENGINEER'S SEAL
ORIGINAL SIGNED BY
D.L. LE
2007/11/28

PROJECT No.: 358676
PLOT DATE: 2007/11/28

THE CITY OF WINNIPEG
WATER AND WASTE DEPARTMENT

Winnipeg

NORTH END WATER POLLUTION CONTROL CENTRE
WET WELL REHABILITATION
HVAC
PLANS & SECTION

SHEET 13 OF 24
CONSULTANT DRAWING NUMBER M0003
CITY DRAWING NUMBER 1-0101M-D-M0003-001-00D