



T/O CONCRETE
ELEV. 232.400

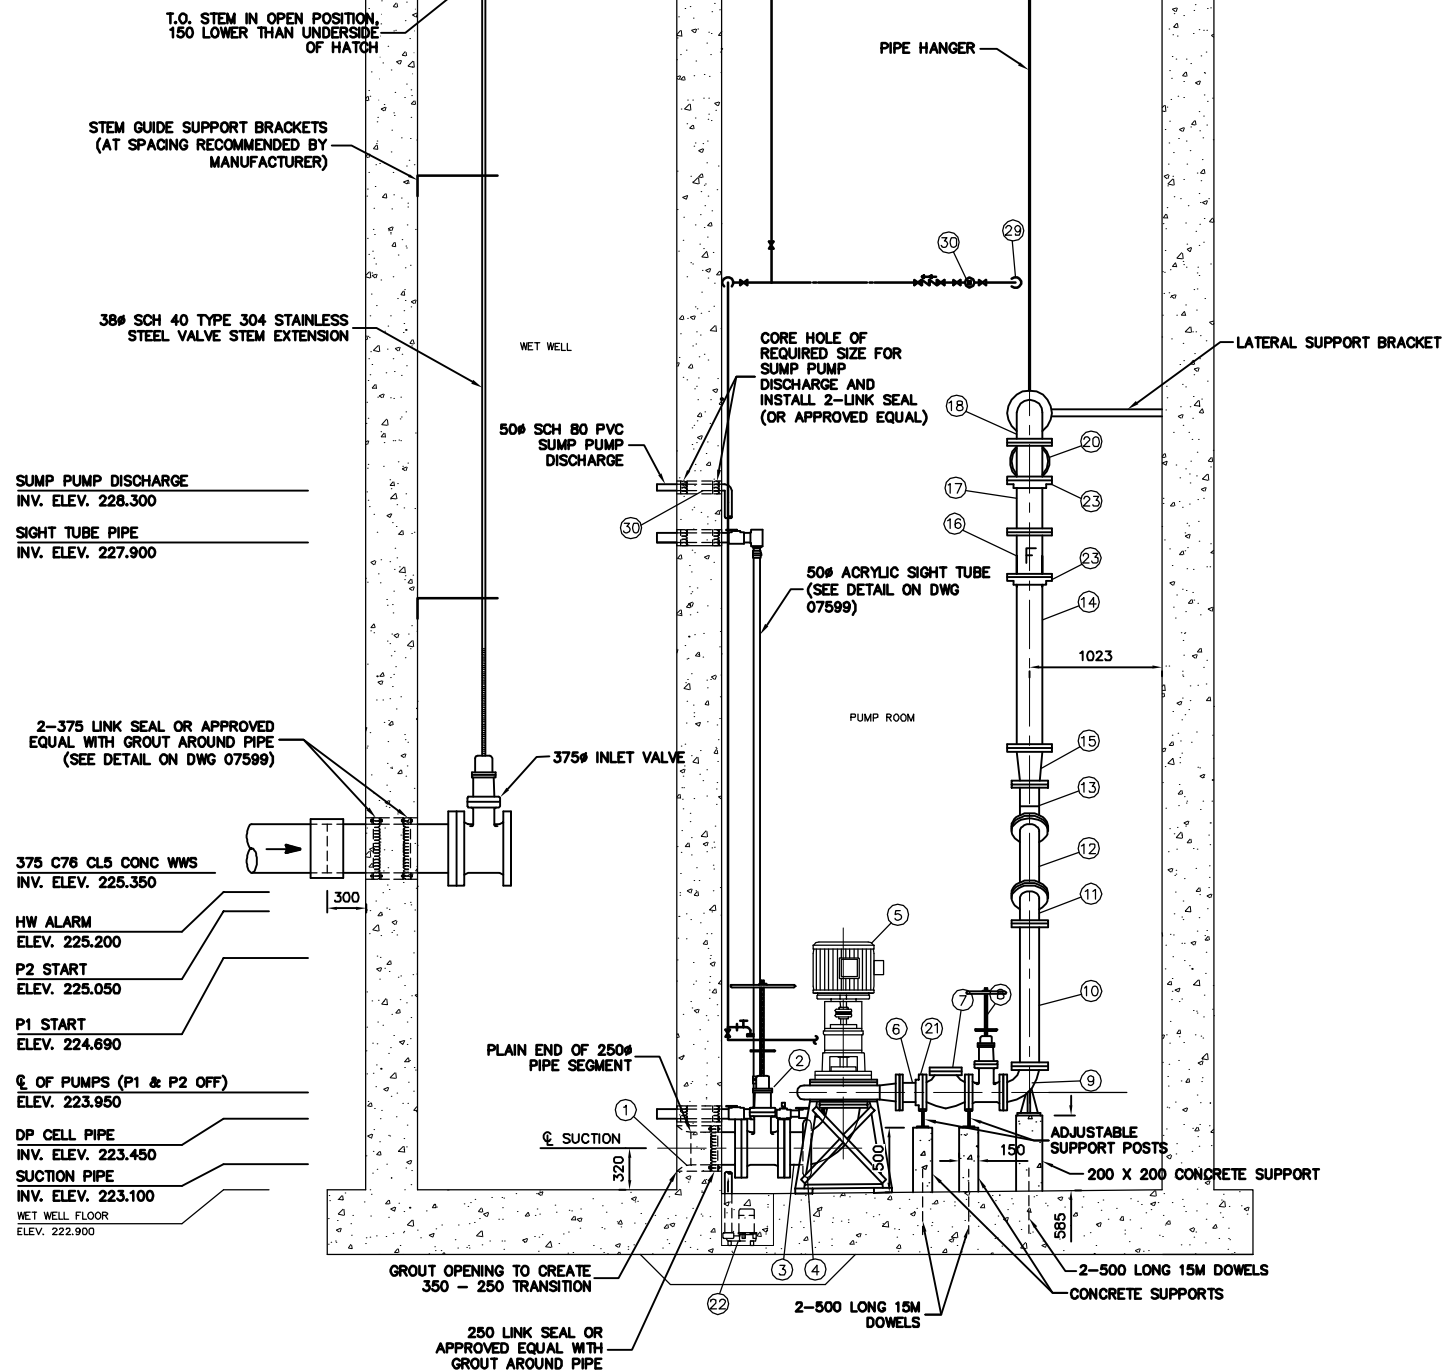

SECTION A-A
SCALE 1:30

- SUMP PUMP DISCHARGE
INV. ELEV. 228.300
- SIGHT TUBE PIPE
INV. ELEV. 227.900
- 2-375 LINK SEAL OR APPROVED
EQUAL WITH GROUT AROUND PIPE
(SEE DETAIL ON DWG 07599)
- 375 C76 CL5 CONC WWS
INV. ELEV. 225.350
- HW ALARM
ELEV. 225.200
- P2 START
ELEV. 225.050
- P1 START
ELEV. 224.690
- ∅ OF PUMPS (P1 & P2 OFF)
ELEV. 223.950
- DP CELL PIPE
INV. ELEV. 223.450
- SUCTION PIPE
INV. ELEV. 223.100
- WET WELL FLOOR
ELEV. 222.900

T/O CONCRETE
ELEV. 232.400

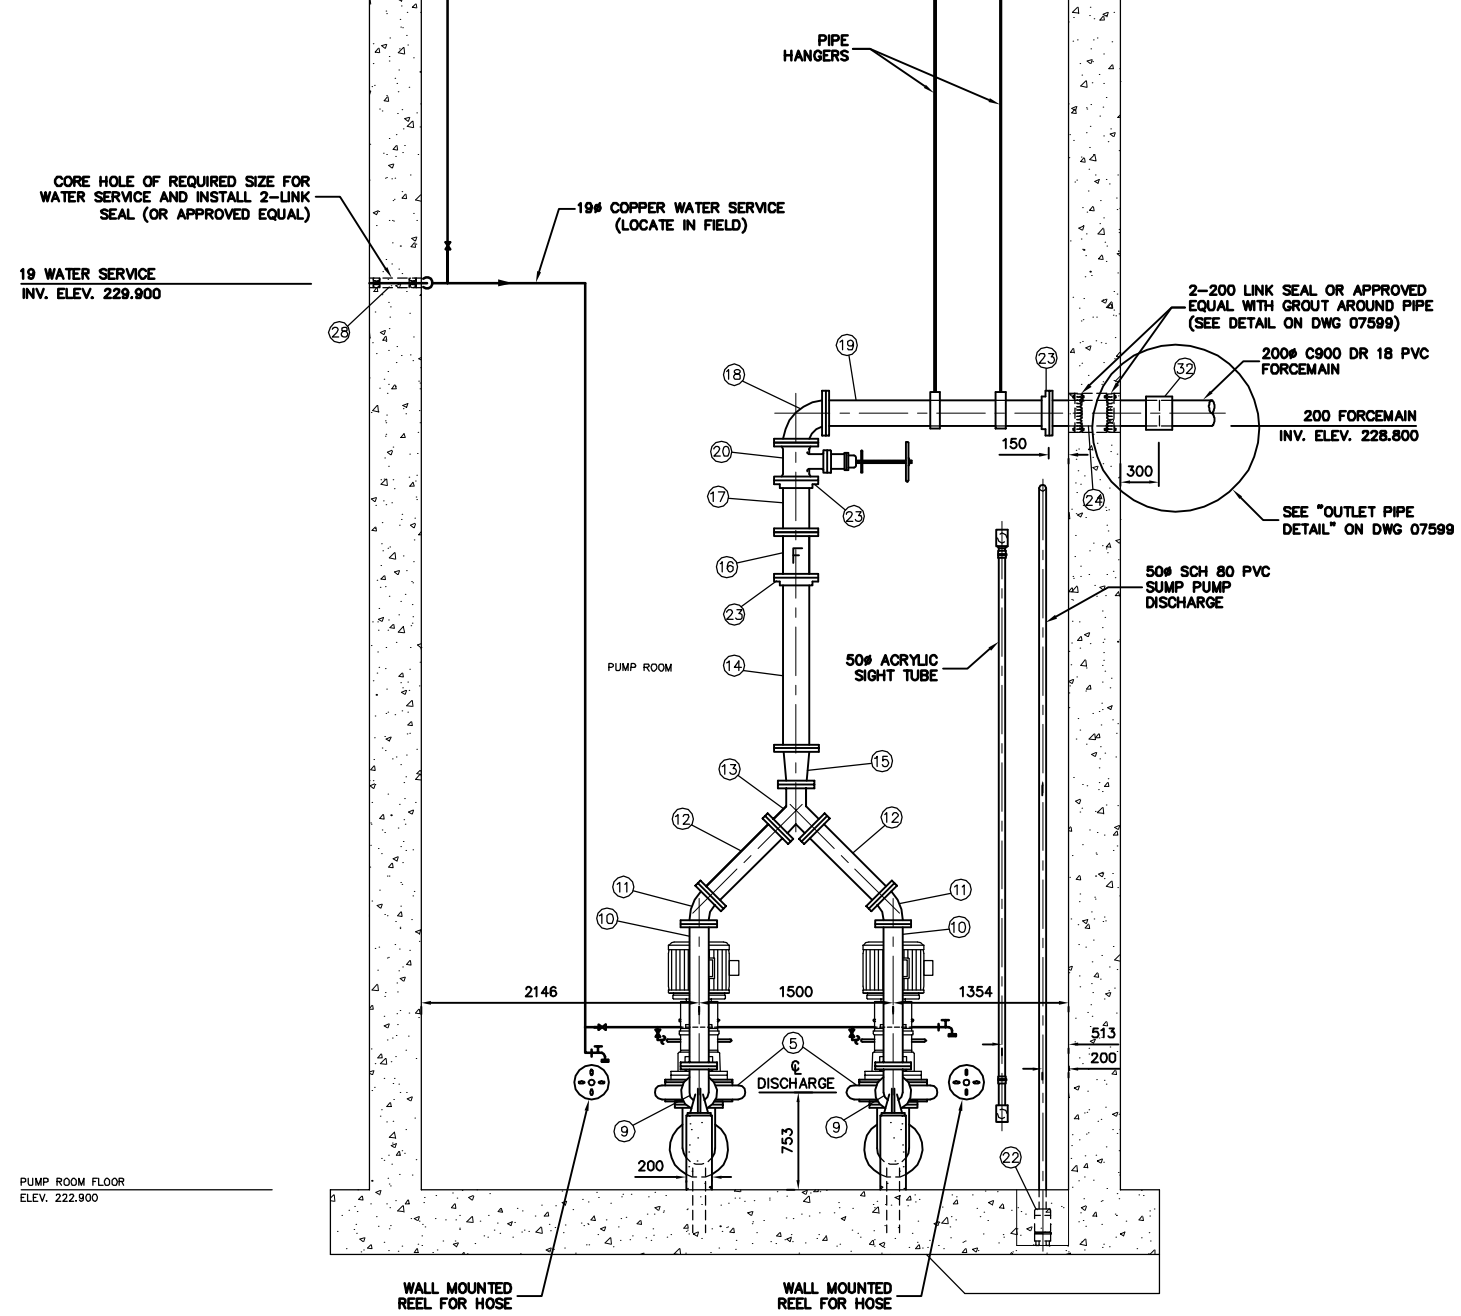

SECTION B-B
SCALE 1:30

- CORE HOLE OF REQUIRED SIZE FOR
WATER SERVICE AND INSTALL 2-LINK
SEAL (OR APPROVED EQUAL)
- 19 WATER SERVICE
INV. ELEV. 229.900

- 2-200 LINK SEAL OR APPROVED
EQUAL WITH GROUT AROUND PIPE
(SEE DETAIL ON DWG 07599)
- 200# C900 DR 18 PVC
FORCEMAIN
INV. ELEV. 228.800
- SEE "OUTLET PIPE
DETAIL" ON DWG 07599

NOTE:
SEE DWG 07599 FOR MATERIALS LIST
SEE DWG 07508 FOR STATION DIMENSIONS
SEE DWG 07510 FOR REINFORCING DETAILS

METRIC
WHOLE NUMBERS INDICATE MILLIMETRES
DECIMALIZED NUMBERS INDICATE METRES

B.M. ELEV. POSTED TO LBIS	FIELD BOOK #: 	CITY OF WINNIPEG WATER AND WASTE ENGINEERING DIVISION	ENGINEER'S SEAL ORIGINAL SIGNED BY S.R.J. COURNOYER 08/02/13	THE CITY OF WINNIPEG WATER AND WASTE DEPARTMENT																								
<table border="1" style="width: 100%; border-collapse: collapse;"> <tr> <td style="width: 25%;">DESIGNED BY</td> <td style="width: 25%;">SC</td> <td style="width: 25%;">CHECKED BY</td> <td style="width: 25%;">TW</td> </tr> <tr> <td>DRAWN BY</td> <td>CJH</td> <td>APPROVED BY</td> <td>KZ</td> </tr> <tr> <td>HOR. SCALE</td> <td>AS SHOWN</td> <td>RELEASED FOR CONSTRUCTION</td> <td>SIGNED BY K. ZUREK</td> </tr> <tr> <td>NO.</td> <td>REVISIONS</td> <td>DATE</td> <td>BY</td> </tr> </table>	DESIGNED BY	SC	CHECKED BY	TW	DRAWN BY	CJH	APPROVED BY	KZ	HOR. SCALE	AS SHOWN	RELEASED FOR CONSTRUCTION	SIGNED BY K. ZUREK	NO.	REVISIONS	DATE	BY	<table border="1" style="width: 100%; border-collapse: collapse;"> <tr> <td style="width: 25%;">HOR. SCALE</td> <td style="width: 25%;">AS SHOWN</td> <td style="width: 25%;">RELEASED FOR CONSTRUCTION</td> <td style="width: 25%;">SIGNED BY K. ZUREK</td> </tr> <tr> <td>NO.</td> <td>REVISIONS</td> <td>DATE</td> <td>BY</td> </tr> </table>	HOR. SCALE	AS SHOWN	RELEASED FOR CONSTRUCTION	SIGNED BY K. ZUREK	NO.	REVISIONS	DATE	BY	BID OPPORTUNITY: 892-2007 FILENAME: 07598.dwg PLOT DATE: 2008 02 13	DUGALD ROAD WASTEWATER PUMPING STATION MECHANICAL PIPING SECTION VIEWS	SHEET 13 OF 14 CITY DRAWING NUMBER 07598
DESIGNED BY	SC	CHECKED BY	TW																									
DRAWN BY	CJH	APPROVED BY	KZ																									
HOR. SCALE	AS SHOWN	RELEASED FOR CONSTRUCTION	SIGNED BY K. ZUREK																									
NO.	REVISIONS	DATE	BY																									
HOR. SCALE	AS SHOWN	RELEASED FOR CONSTRUCTION	SIGNED BY K. ZUREK																									
NO.	REVISIONS	DATE	BY																									