


8 ft X 20 ft Shelter

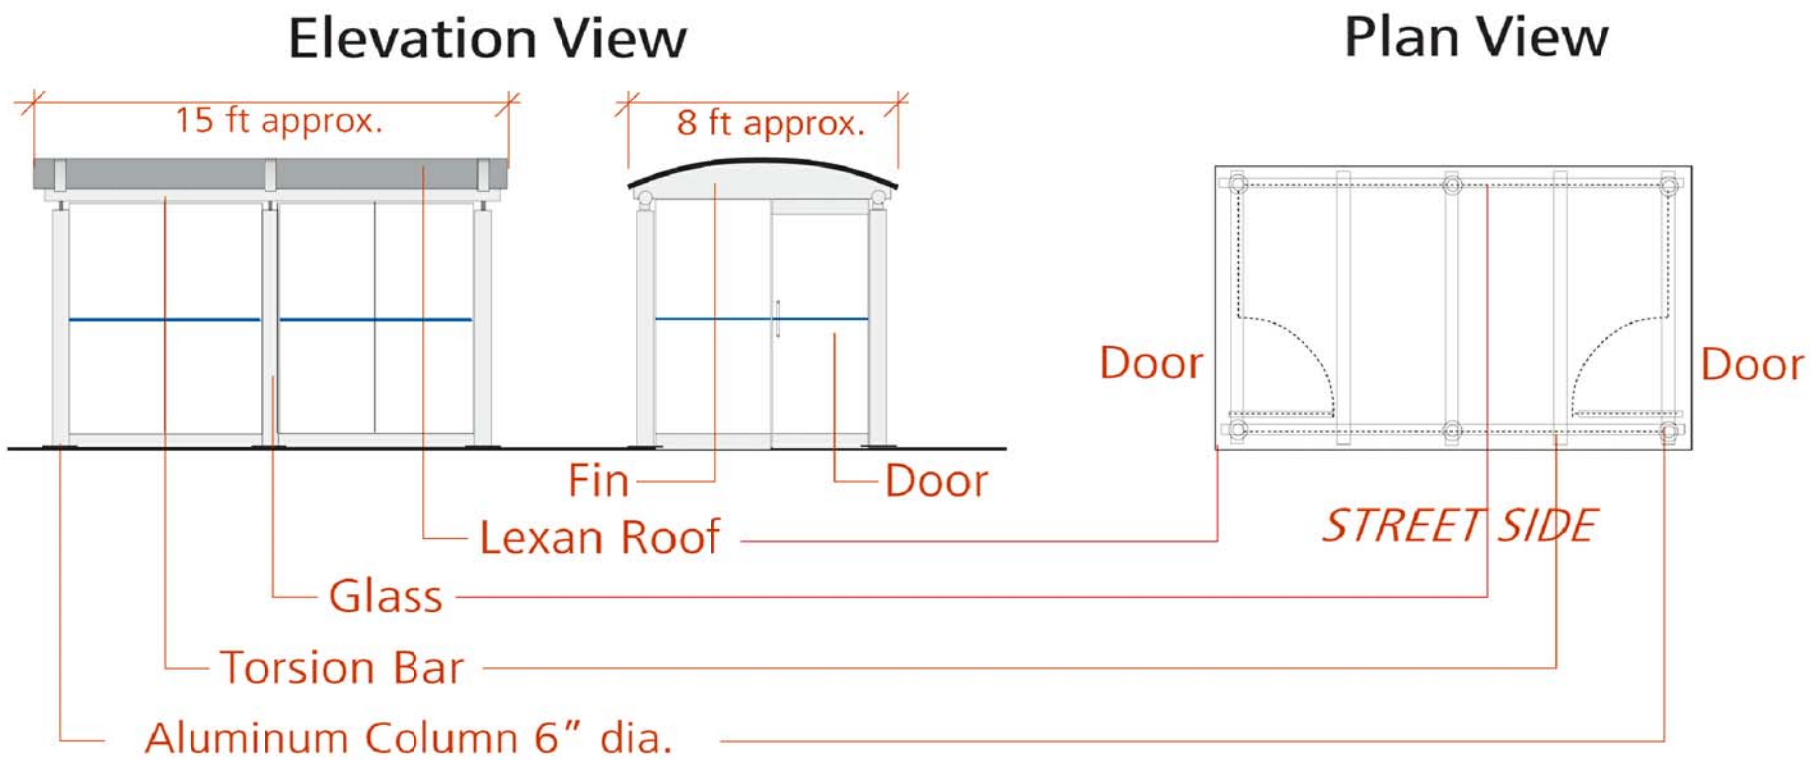

8 ft X 15 ft Shelter

NOTE: DOORS MAY BE ON ANY WALL AND ON EITHER END. CONFIRM WITH CONTRACT ADMINISTRATOR PRIOR TO MANUFACTURE

No.	Revisions	Date	By
13-12-07	N.T.S.		
Designed By	Drawn By	Checked By	
JW	JW	SR	



WINNIPEG TRANSIT
Project Title

SUPPLY & INSTALLATION
OF ILLUMINATED TRANSIT
SIGNS & TRANSIT
PASSENGER SHELTERS

Sheet Title GENERAL
DESIGN & LAYOUT
8x15 & 8x20 SHELTERS

Project No. 06-029
Drawing No. TS-2