



DETAIL - DBPS ABOVE ELEVATION 230.8
WH-E0100 WL-E0110 N.T.S.


DETAIL - DEWATERING PUMP STATION
E0110 N.T.S.
NOTE: CATEGORY 2, CLASS 1, ZONE 1 LOCATION

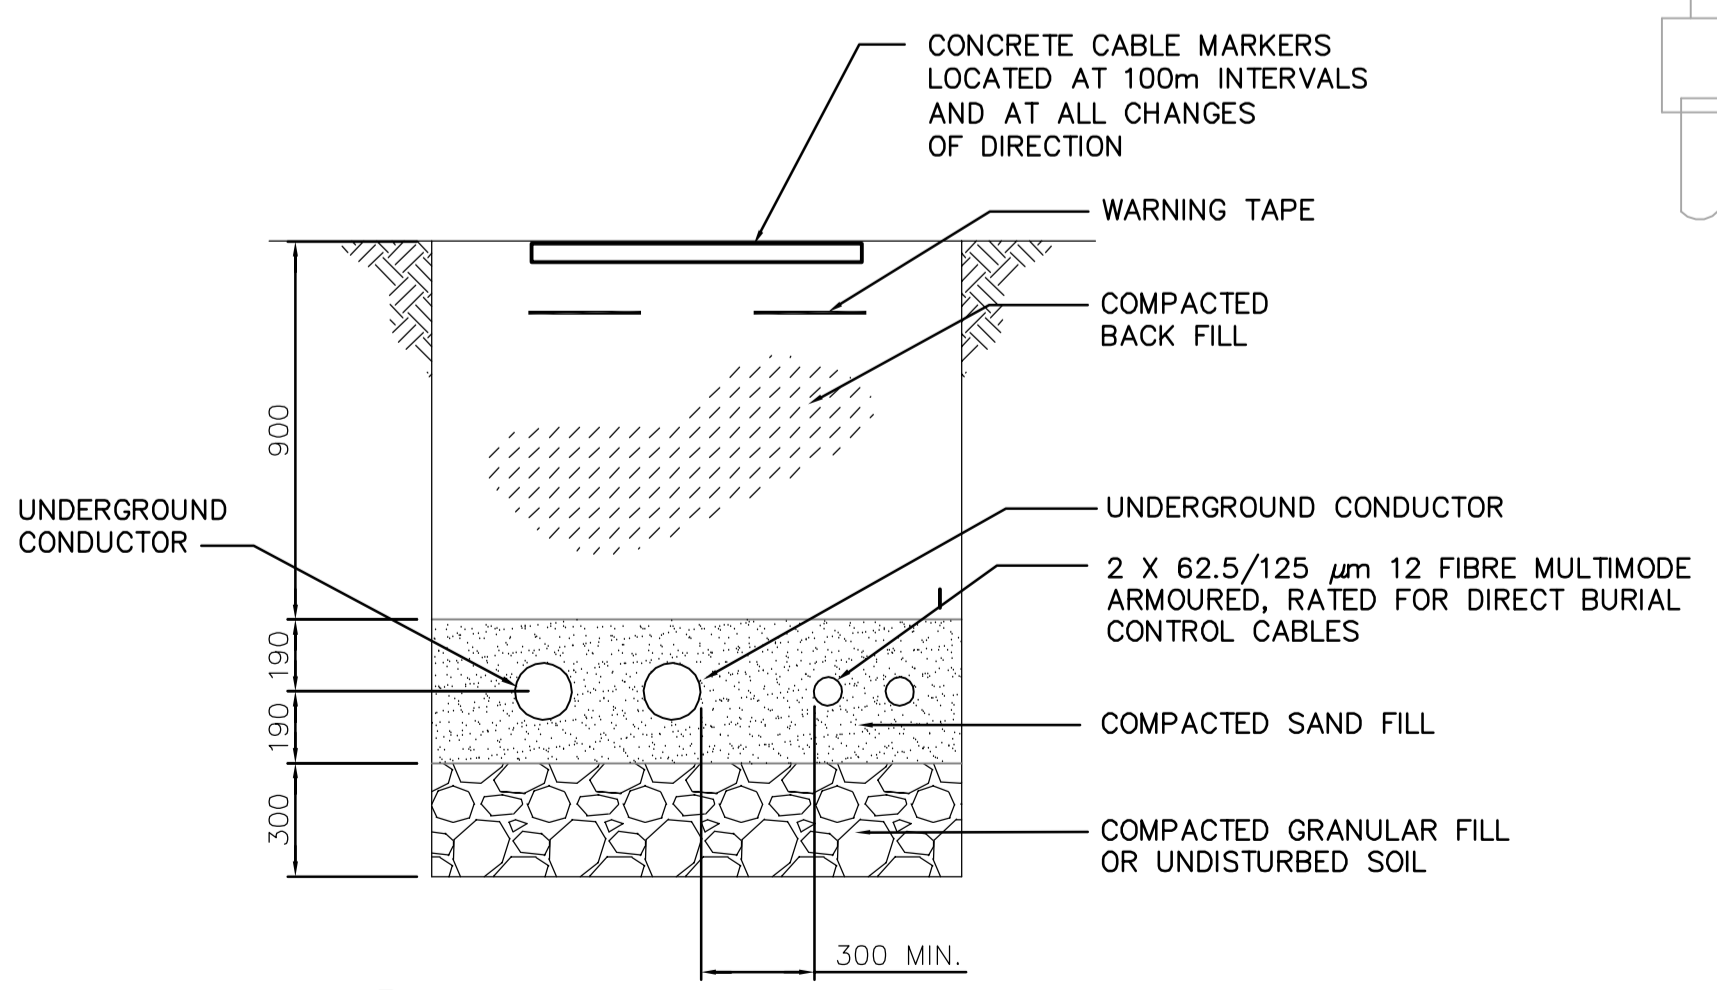

DETAIL - CABLE TRENCH
E0110 N.T.S.

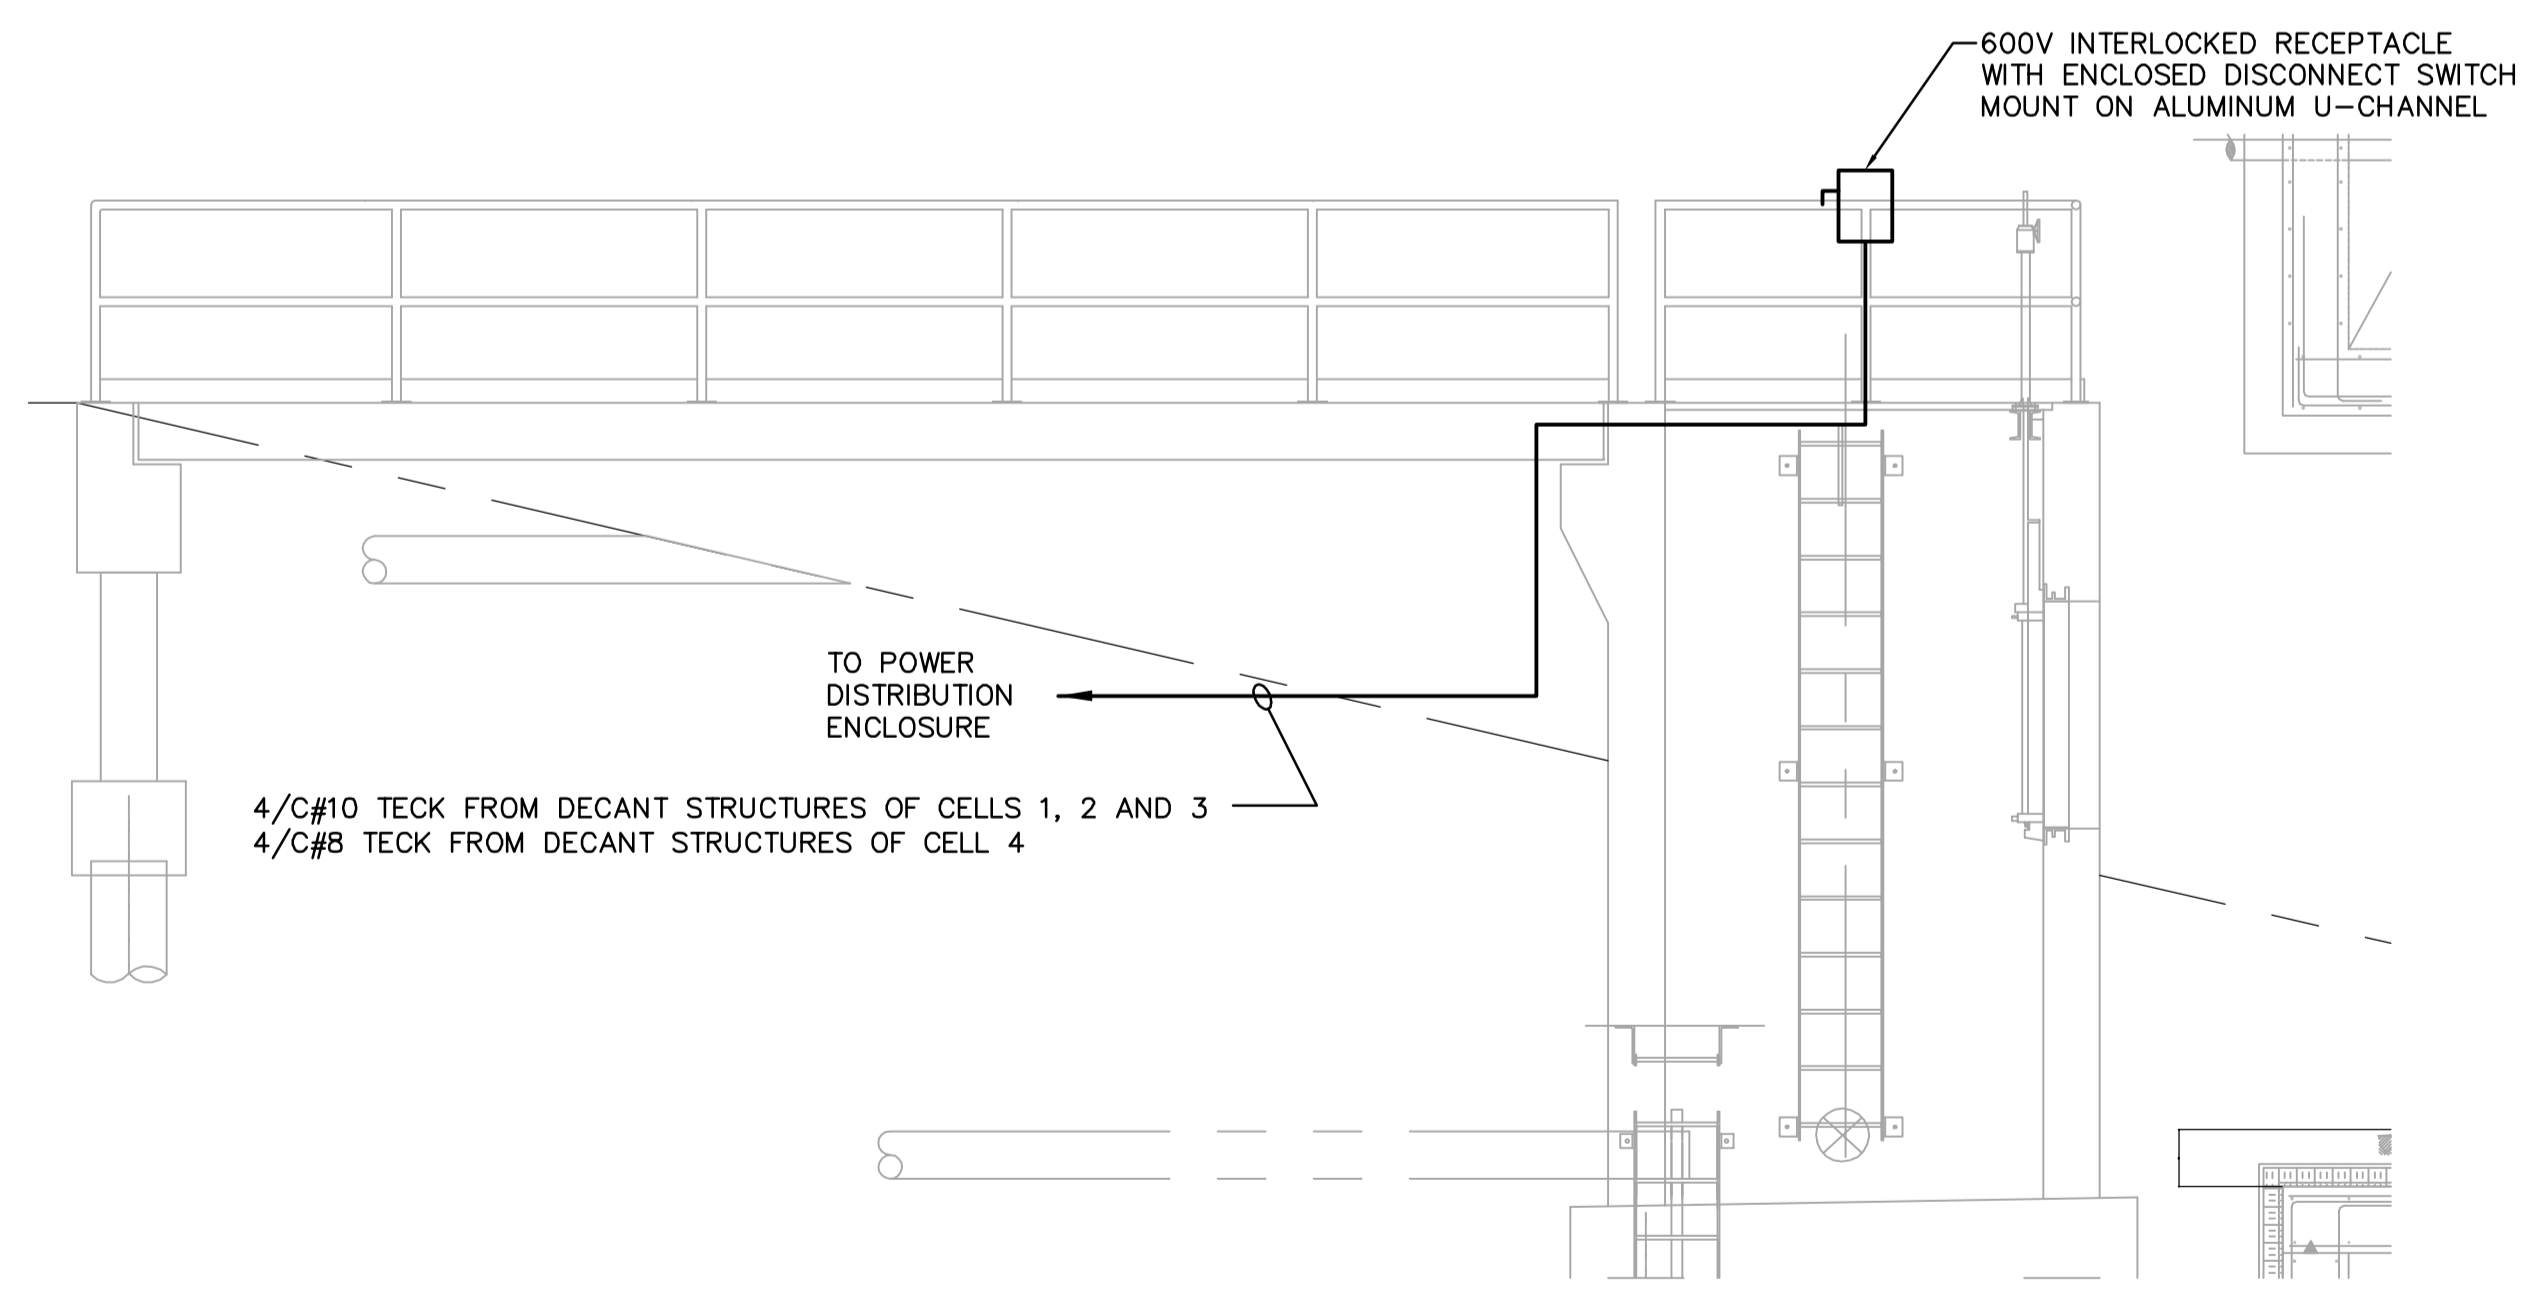

DETAIL - DECANT STRUCTURE
E0110 N.T.S.

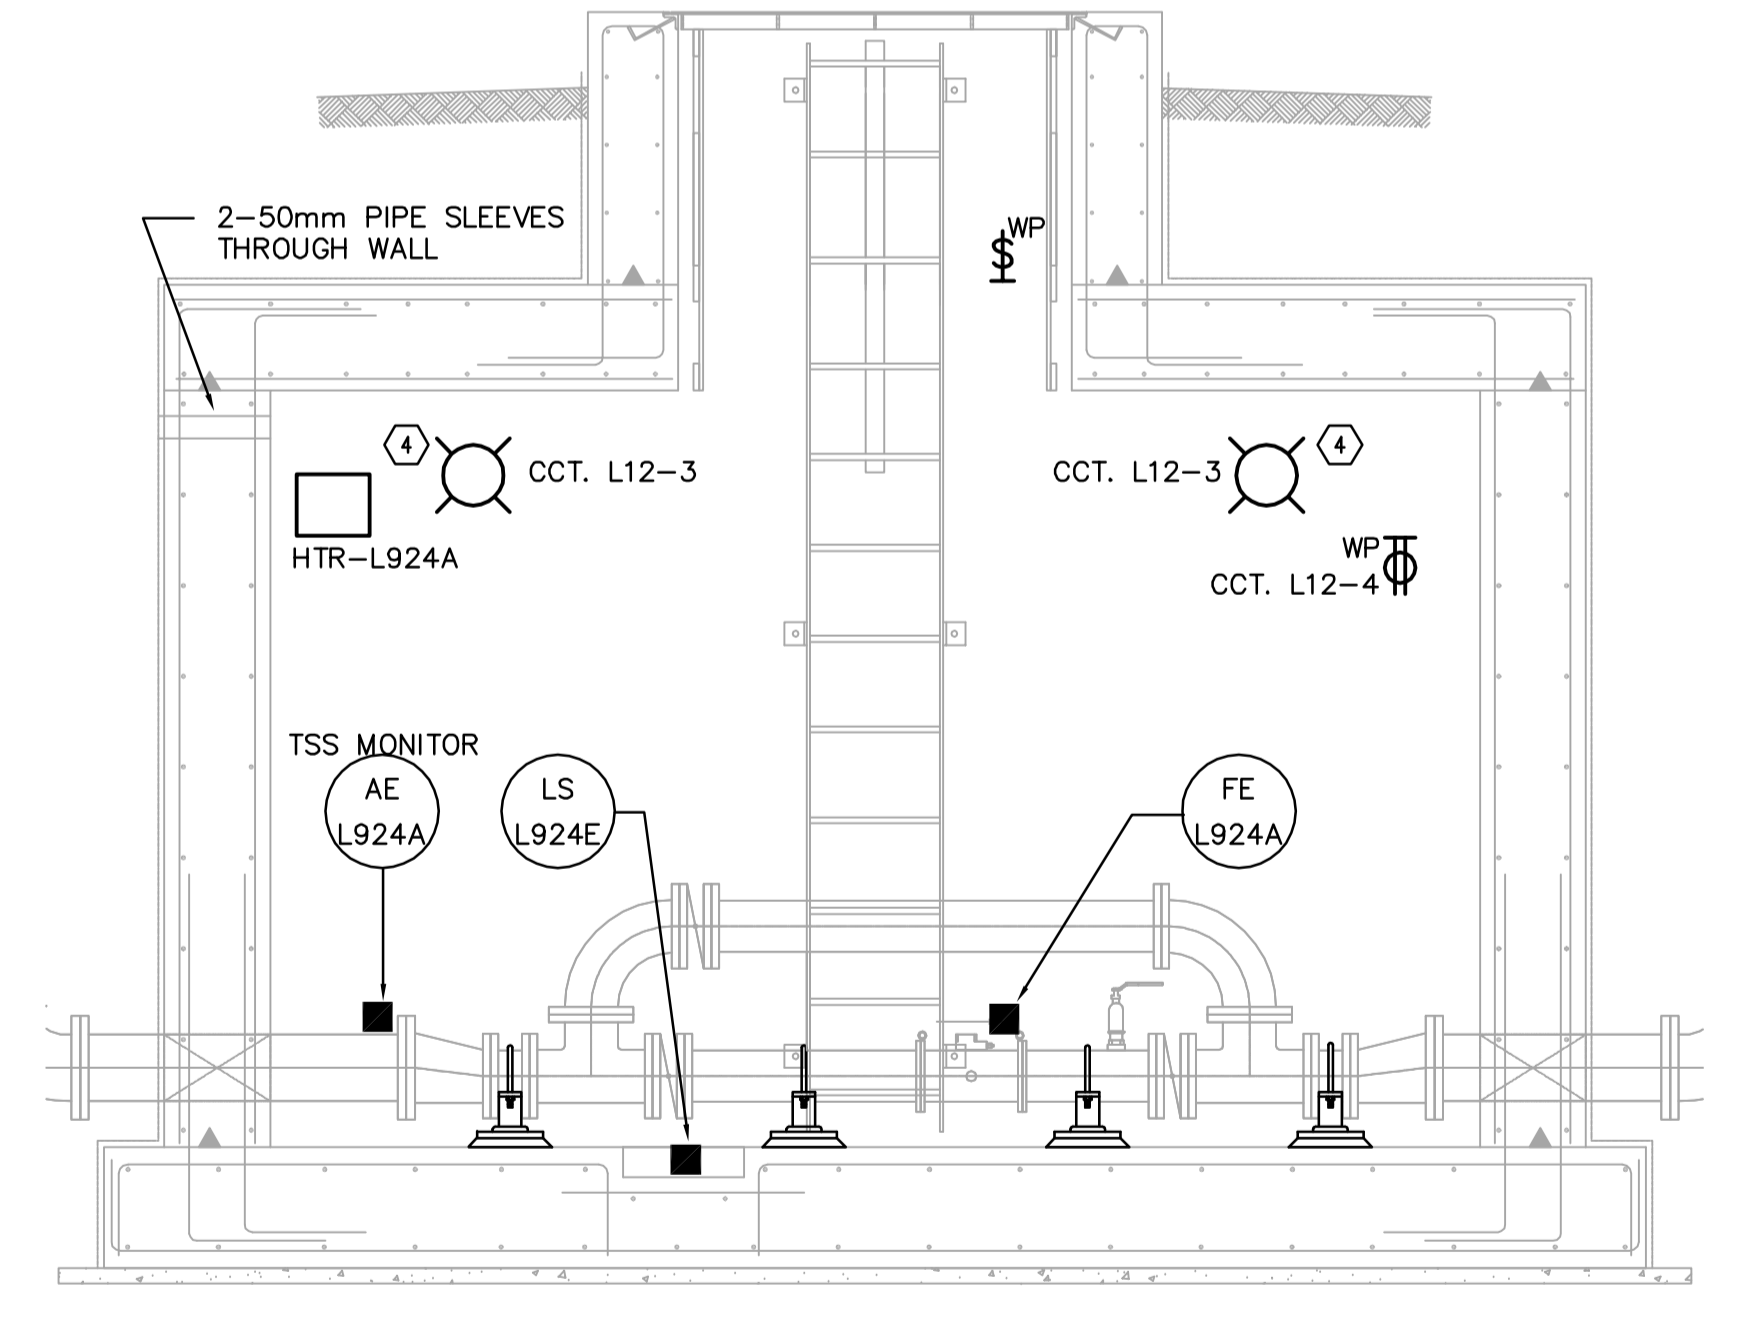

DETAIL - METERING CHAMBER
E0110 N.T.S.
NOTE: CATEGORY 1 LOCATION

 APEGM Certificate of Authorization Earth Tech Canada Inc. No. 730 Expiry: April 30, 2007	B.M. ELEV.	 Frederickson Cooper ARCHITECTS DESIGNED BY BLM CHECKED BY PS DRAWN BY ERC APPROVED BY DJT SCALE: AS SHOWN RELEASED FOR CONSTRUCTION BY: R. SOROKOWSKI DATE 2006/01/03 DATE 06/03/07	ENGINEER'S SEAL ORIGINAL SIGNED BY B.L. MOORE 2006/03/07 CONSULTANT DRAWING NO. WL-E0111	 THE CITY OF WINNIPEG WATER AND WASTE DEPARTMENT ENGINEERING DIVISION WATER TREATMENT PLANT CONSTRUCTION OF DEWATERING CELLS ELECTRICAL DECANT SYSTEMS SECTIONS AND DETAILS CITY FILE NUMBER SHEET OF CITY DRAWING NUMBER 1-0601L-A-E0111-001-03D			
	03 94-2007 ADDENDUM 2 07/05/17 ERC				DESIGNED BY BLM	CHECKED BY PS	
	02 ISSUED FOR TENDER (94-2007) 07-02-20 ERC				DRAWN BY ERC	APPROVED BY DJT	
	01 ISSUED FOR CONSTRUCTION 06/06/06 JBC				SCALE: AS SHOWN	RELEASED FOR CONSTRUCTION BY: R. SOROKOWSKI	
00 ISSUED FOR TENDER 06/03/07 ERC	NO. REVISIONS	DATE	DATE				