


NOTE 1:
 TERMINATE EVERY ENTRY POINT ABOVE GRADE c/w BLIND FLANGE FOR CONNECTION BY OTHERS. TYPICAL FOR BULK CHEMICAL STORAGE AND STAND BY GENERATOR BUILDINGS.

NEW NG MAIN DOWN FROM METER TO BELOW GRADE (69 kPa)
 EXISTING NG MAIN BELOW GRADE TO METER AT WTP (BY MB HYDRO)

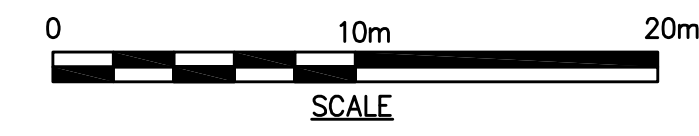

 Certificate of Authorization Earth Tech Canada Inc. No. 730 Expiry: April 30, 2007	B.M. ELEV.	 Frederickson Cooper ARCHITECTS	 A Tyco International Ltd. Company	ENGINEER'S SEAL	 THE CITY OF WINNIPEG WATER AND WASTE DEPARTMENT ENGINEERING DIVISION		
				DESIGNED BY PL		CHECKED BY AMA	ORIGINAL SIGNED BY A. M. AFTANAS
				DRAWN BY JBC		APPROVED BY AHL	2007/02/16
				SCALE: 1:250		RELEASED FOR CONSTRUCTION BY: R. SOROKOWSKI	CONSULTANT DRAWING NO. WH-C0210
	01 REVISED DUCT BANK LOCATION 07/04/05 GSK	DATE 2006/11/21	DATE 2007/02/16				
	00 ISSUED FOR TENDER (94-2007) 07/02/20 GSK						
	NO. REVISIONS	DATE	DATE				