

**GENERAL NOTES:**

1. LOCATION OF UNDERGROUND STRUCTURES AS SHOWN ARE BASED ON THE BEST INFORMATION AVAILABLE, BUT NO GUARANTEE IS GIVEN THAT ALL EXISTING UTILITIES ARE SHOWN OR THAT THE GIVEN LOCATIONS ARE EXACT. CONFIRMATION OF EXISTENCE AND EXACT LOCATION OF ALL SERVICES MUST BE OBTAINED FROM THE INDIVIDUAL UTILITIES BEFORE PROCEEDING WITH CONSTRUCTION.

**CONSTRUCTION NOTES:**


1. ALL HYDRANT ASSEMBLIES TO HAVE MECHANICAL JOINT RESTRAINTS FROM TEE TO HYDRANT.
2. ALL PIPE BEDDING TO BE CLASS B SAND BEDDING.

**BENCHMARK NOTES:**

DRAWING COORDINATES ARE UTM NAD83 - SCALE FACTOR 0.99983  

B.M. No.	NORTHING	EASTING	ELEVATION
PILE 136	5523873.734	647764.406	236.242
PILE 133	5523256.606	647782.387	236.056

DESCRIPTION	NORTHING	EASTING
HYDRANT STA. 2+24	5523971.131	647892.655
22.5' BEND & 45' BEND STA. 2+71	5523955.923	647937.165

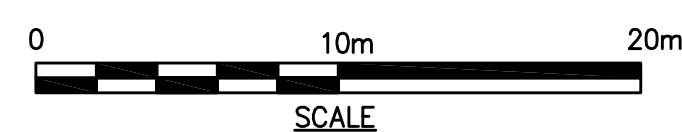

 Certificate of Authorization Earth Tech Canada Inc. No. 730 Expiry: April 30, 2007	B.M. ELEV.	 Frederickson Cooper ARCHITECTS	 A Tyco International Ltd. Company	ENGINEER'S SEAL	 THE CITY OF WINNIPEG WATER AND WASTE DEPARTMENT ENGINEERING DIVISION
				DESIGNED BY: GSK	
		DRAWN BY: JBC	APPROVED BY: AHL	DATE: 2007/02/20	CITY FILE NUMBER
		SCALE: 1:250 HOR 1:50 VER	RELEASED FOR CONSTRUCTION BY: R. SOROKOWSKI	CONSULTANT DRAWING NO. WH-C0217	SHEET OF
	00 ISSUED FOR TENDER (94-2007) 07/02/20 GSK	DATE: 2006/11/21	DATE: 2007/02/20		CITY DRAWING NUMBER
	NO. REVISIONS				<b>1-0801H-C-C0217-001-000</b>