


PIPE INSTALLATION IN COMMON TRENCH WITH 0.3m PIPE TO PIPE CLEARANCE AS PER CITY OF WINNIPEG STANDARD CONSTRUCTION SPECIFICATIONS WITH SAND BEDDING, EXCEPT IN DIKE AND LINER AREA TO MEET LINER AND DIKE CONSTRUCTION SPECIFICATIONS.

- NOTES**
 1. LOCK TO BE SIMILAR TO DEACON BOOSTER PUMP STATION ENTRANCE GATE
 2. ALL DIKE TOP ELEVATIONS ARE TO THE CROWN OF THE DIKE.

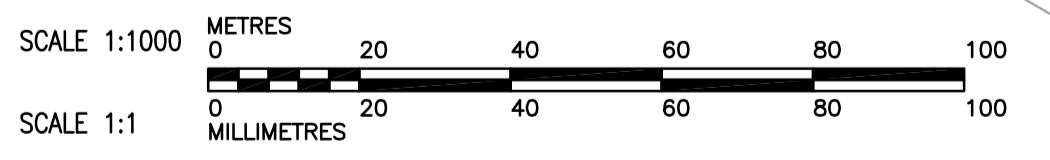

150 mm W.M.	WATERMAIN	150 mm W.M.	HYDRO	ANCHOR	ANCHOR
300mm L.D.S.	LAND DRAINAGE SEWER	300mm L.D.S.	M.T.S.	POLE	POLE
250mm W.W.S.	WASTEWATER SEWER	250mm W.W.S.	CONCRETE	CONTOURS	CONTOURS
	MANHOLE		ASPHALT	RAIL X-ING SIGNAL	RAIL X-ING SIGNAL
	CATCH BASIN		PROPERTY LINE	RAILWAY TRACK	RAILWAY TRACK
	CURB INLET		SURVEY BAR	DITCH	DITCH
	JUNCTIONS		ELEVATION	SLUDGE FORCEMAIN	SLUDGE FORCEMAIN
	CULVERT		TREE	WASTEWATER FORCEMAIN	WASTEWATER FORCEMAIN
	GAS		ANODE	PERFORATED SUBDRAINS	PERFORATED SUBDRAINS
EXISTING	LEGEND - PLAN	PROPOSED	CONCRETE SIDEWALK	DRAIN	DRAIN
			FENCE		

APECM
 Certificate of Authorization
 Earth Tech Canada Inc.
 No. 730 Expiry: April 30, 2007

B.M. ELEV.			
04	ISSUED FOR TENDER (94-2007)	07/02/20	LAE
03	34-2006 FI-0-004	06/07/11	JBC
02	ISSUED FOR CONSTRUCTION	06/06/06	JBC
01	34-2006 ADDENDUM 2	06/04/07	LAE
00	ISSUED FOR TENDER	06/03/07	JBC
NO.	REVISIONS	DATE	BY

CH2M HILL
 Frederickson Cooper ARCHITECTS

EarthTech
 A Tyco International Ltd. Company

DESIGNED BY: SM
 CHECKED BY: SRB
 DRAWN BY: JBC
 APPROVED BY: DJT
 SCALE: 1:1000
 RELEASED FOR CONSTRUCTION BY: R. SOROKOWSKI
 DATE: 2006/01/02
 DATE: 06/03/07

ENGINEER'S SEAL
 ORIGINAL SIGNED BY: S.R. BILEVICIUS
 2006/03/07
 CONSULTANT DRAWING NO. WL-C0100

THE CITY OF WINNIPEG
 WATER AND WASTE DEPARTMENT
 ENGINEERING DIVISION

WATER TREATMENT PLANT
 CONSTRUCTION OF DEWATERING CELLS

CIVIL
 OVERALL LAYOUT

CITY FILE NUMBER
 SHEET OF
 CITY DRAWING NUMBER
 1-0601L-A-C0100-001-040