

**TURBIDITY / TSS ANALYZER**


**CONTROL PANEL**

**FIELD CABLE TERMINALS**

**PLC SECTION**

**ANALOGUE INPUT CARD**

**DIGITAL INPUT CARD**

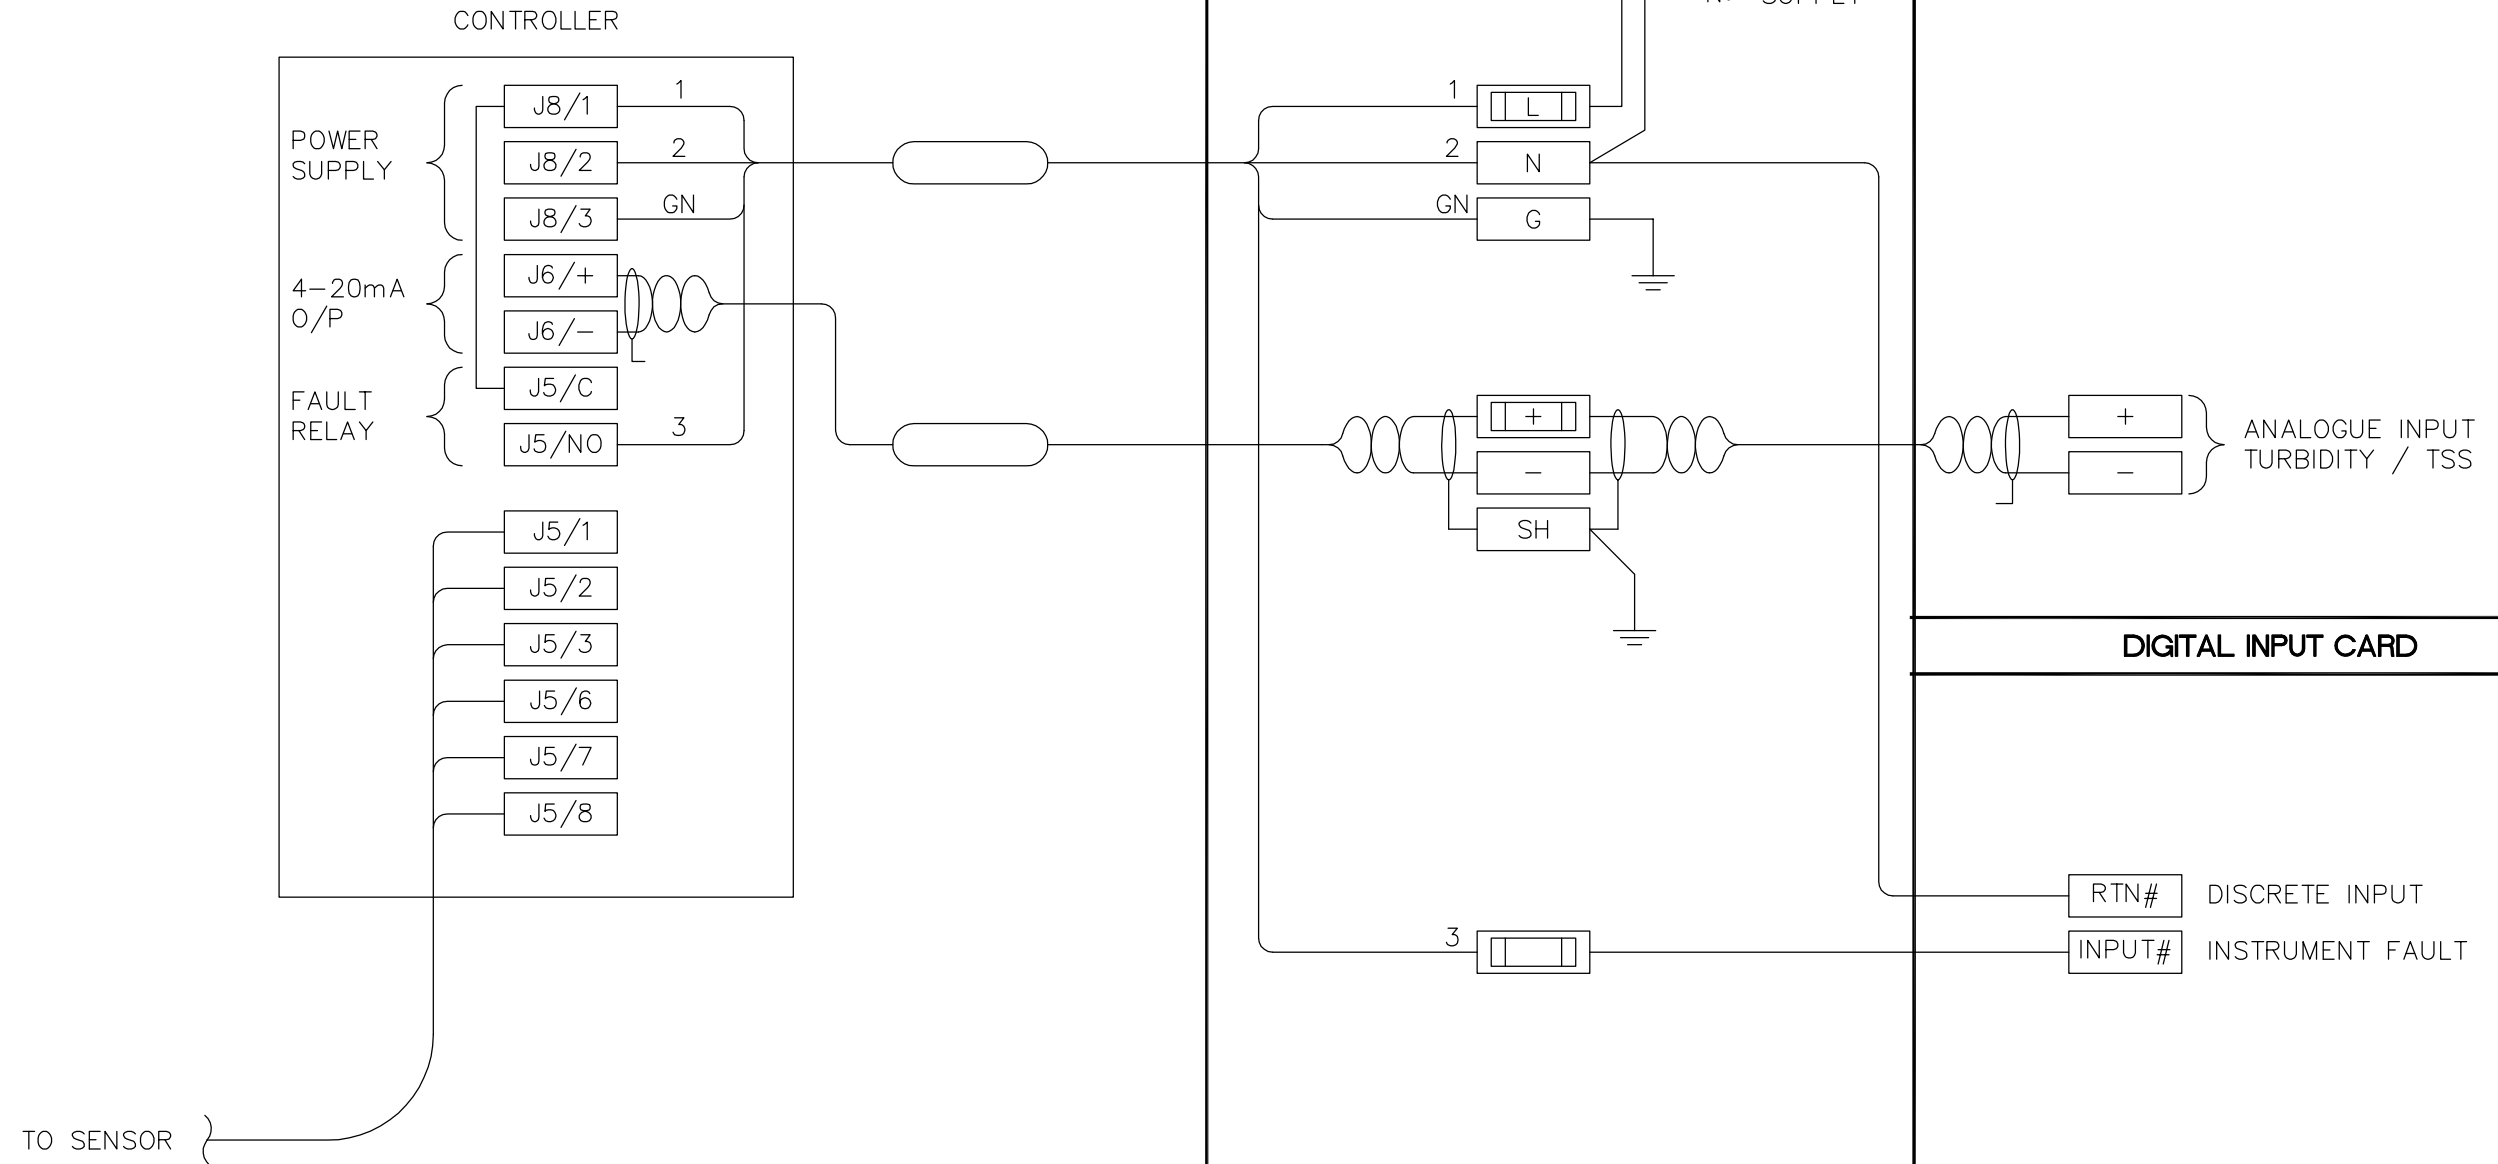

**APEGM**  
 Certificate of Authorization  
 Earth Tech Canada Inc.  
 No. 730 Expiry: April 30, 2007

B.M. ELEV.	
DESIGNED BY	NT
DRAWN BY	GLG
SCALE:	NTS
ISSUED FOR TENDER (94-2007)	07/02/20 LAE
NO. REVISIONS	DATE BY
	DATE 2006/02/10

DESIGNED BY	NT	CHECKED BY	SWT
DRAWN BY	GLG	APPROVED BY	AHL
SCALE:	NTS	RELEASED FOR CONSTRUCTION BY:	R. SOROKOWSKI
DATE	2006/02/10	DATE	2007/02/19

ENGINEER'S SEAL  
 ORIGINAL SIGNED BY  
 S.W. TORMEY  
 2007/02/19  
 CONSULTANT DRAWING NO.  
 WL-A0407

**THE CITY OF WINNIPEG**  
 WATER AND WASTE DEPARTMENT  
 ENGINEERING DIVISION

WATER TREATMENT PLANT  
 SITE UTILITIES

AUTOMATION / I&C  
 TYPICAL TURBIDITY / TSS ANALYZER  
 INSTRUMENTATION LOOP DIAGRAM

CITY FILE NUMBER  
 SHEET OF  
 CITY DRAWING NUMBER  
 1-0601L-H-A0407-001-00B