


COW-A3 (02/2006)

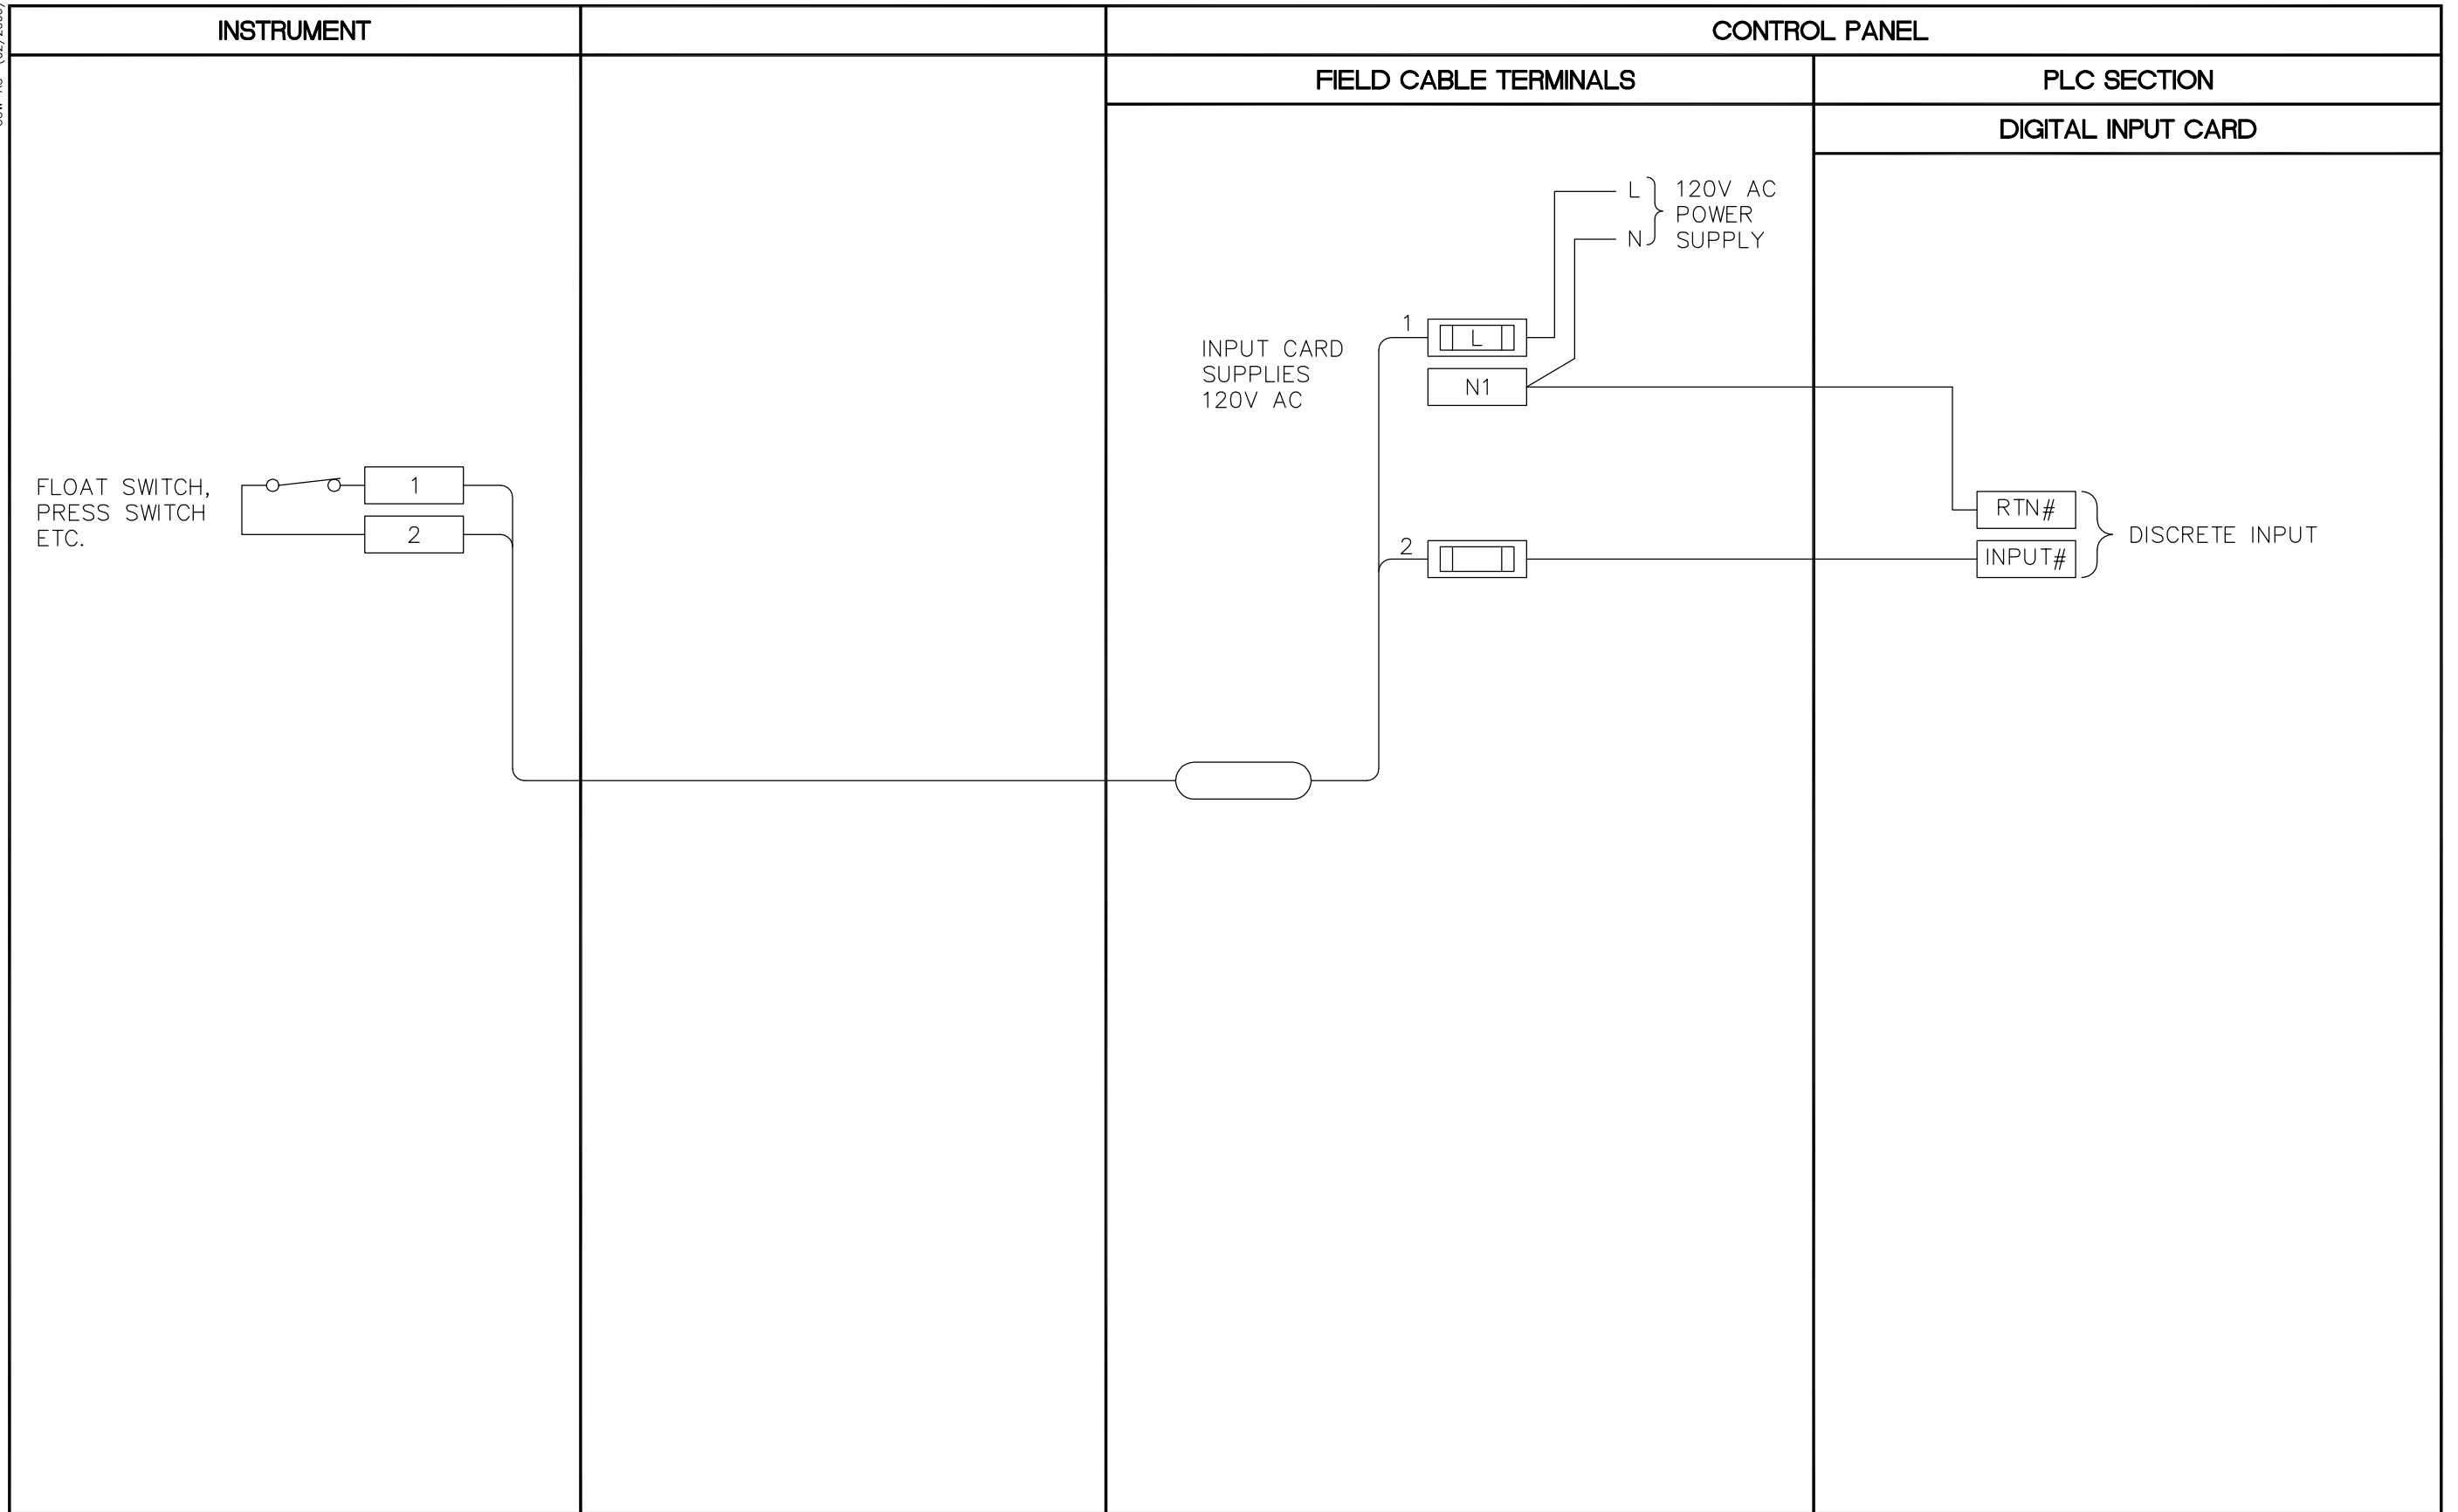

APEN
 Certificate of Authorization
 Earth Tech Canada Inc.
 No. 730 Expiry: April 30, 2007

B.M. ELEV.			
NO.	ISSUED FOR TENDER (94-2007)	07/02/20	LAE
NO.	REVISIONS	DATE	BY

DESIGNED BY	NT	CHECKED BY	SWT
DRAWN BY	GLG	APPROVED BY	AHL
SCALE:	NTS	RELEASED FOR CONSTRUCTION BY:	R. SOROKOWSKI
DATE	2006/02/13	DATE	2007/02/19

ENGINEER'S SEAL
 ORIGINAL SIGNED BY
 S.W. TORMEY
 2007/02/19
 CONSULTANT DRAWING NO.
 WL-A0408

THE CITY OF WINNIPEG
 WATER AND WASTE DEPARTMENT
 ENGINEERING DIVISION

WATER TREATMENT PLANT
 SITE UTILITIES

AUTOMATION I&C
 TYPICAL DISCRETE INPUT
 INSTRUMENTATION LOOP DIAGRAM

CITY FILE NUMBER
 SHEET OF
 CITY DRAWING NUMBER
 1-0601L-H-A0408-001-00B