


ROOF KEY PLAN
1:300

LIMIT OF BID OPPORTUNITY 95-2007

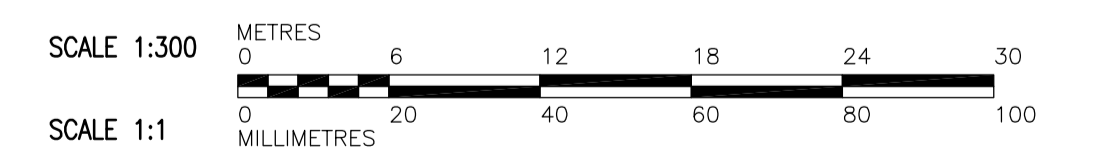

 Certificate of Authorization CH2M HILL Canada Ltd. No. 1441 Expiry: April 30, 2008	 Frederickson Cooper ARCHITECTS	 A Tyco International Ltd. Company		THE CITY OF WINNIPEG WATER AND WASTE DEPARTMENT ENGINEERING DIVISION	
				WATER TREATMENT PLANT MAIN BUILDING OFFICE AND PLANT INTERIOR FINISHES	
DESIGNED BY: MH DRAWN BY: CR SCALE: 1:300 DATE: 2007/06/12			CHECKED BY: AP APPROVED BY: RELEASED FOR CONSTRUCTION BY: DATE:		
CONSULTANT DRAWING NO. WB-S4140			CITY FILE NUMBER SHEET OF CITY DRAWING NUMBER 1-0601B-A-S4140-001-000		