


- NOTES:**
1. OPENING FOR LOUVRE 5800Wx3600H (APPROX.)
 2. OPENING FOR LOUVRE 4200Wx2200H (APPROX.)
 3. OPENING FOR LOUVRE 400Wx400H (APPROX.)
 4. COORDINATE LOUVRE OPENING DIMENSIONS AND LOCATIONS WITH ARCHITECTURAL.
 5. COORDINATE LOUVRE INSTALLATION WITH BO 742-2005 CONTRACTOR AND BO 793-2006 CONTRACTOR.



ROOF KEY PLAN
1:300

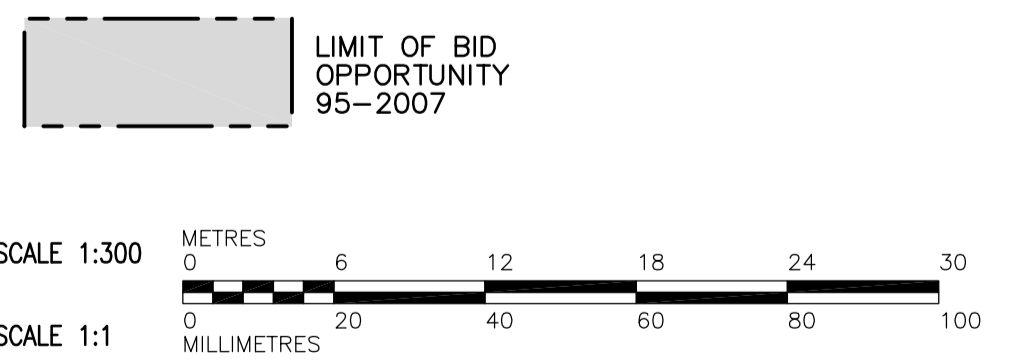

<p>Certificate of Authorization CH2M HILL Canada Ltd. No. 1441 Expiry: April 30, 2008</p>					<p>ENGINEER'S SEAL</p> <p>ORIGINAL SIGNED BY C. MILITANO 2007/06/05</p> <p>CONSULTANT DRAWING NO. WB-S4140</p>	<p>THE CITY OF WINNIPEG WATER AND WASTE DEPARTMENT ENGINEERING DIVISION</p> <p>WATER TREATMENT PLANT MAIN BUILDING OFFICE AND PLANT INTERIOR FINISHES</p> <p>STRUCTURAL OVERALL BUILDING ROOF KEY PLAN</p>	CITY FILE NUMBER
	<p>DESIGNED BY: MH</p> <p>DRAWN BY: CR</p> <p>SCALE: 1:300</p>		<p>CHECKED BY: AP</p> <p>APPROVED BY: AHL</p> <p>RELEASED FOR CONSTRUCTION BY: R. SOROKOWSKI</p>				SHEET OF
	<p>NO. REVISIONS</p> <p>DATE</p> <p>BY</p>		<p>DATE: 2007/06/12</p> <p>DATE: 2007/06/05</p>				CITY DRAWING NUMBER
	<p>B.M. ELEV.</p>		<p>DATE: 2007/06/12</p> <p>DATE: 2007/06/05</p>				1-0601B-A-S4140-001-03D