




3 CONTROL ROOM 342
WB-B0357 1 : 20

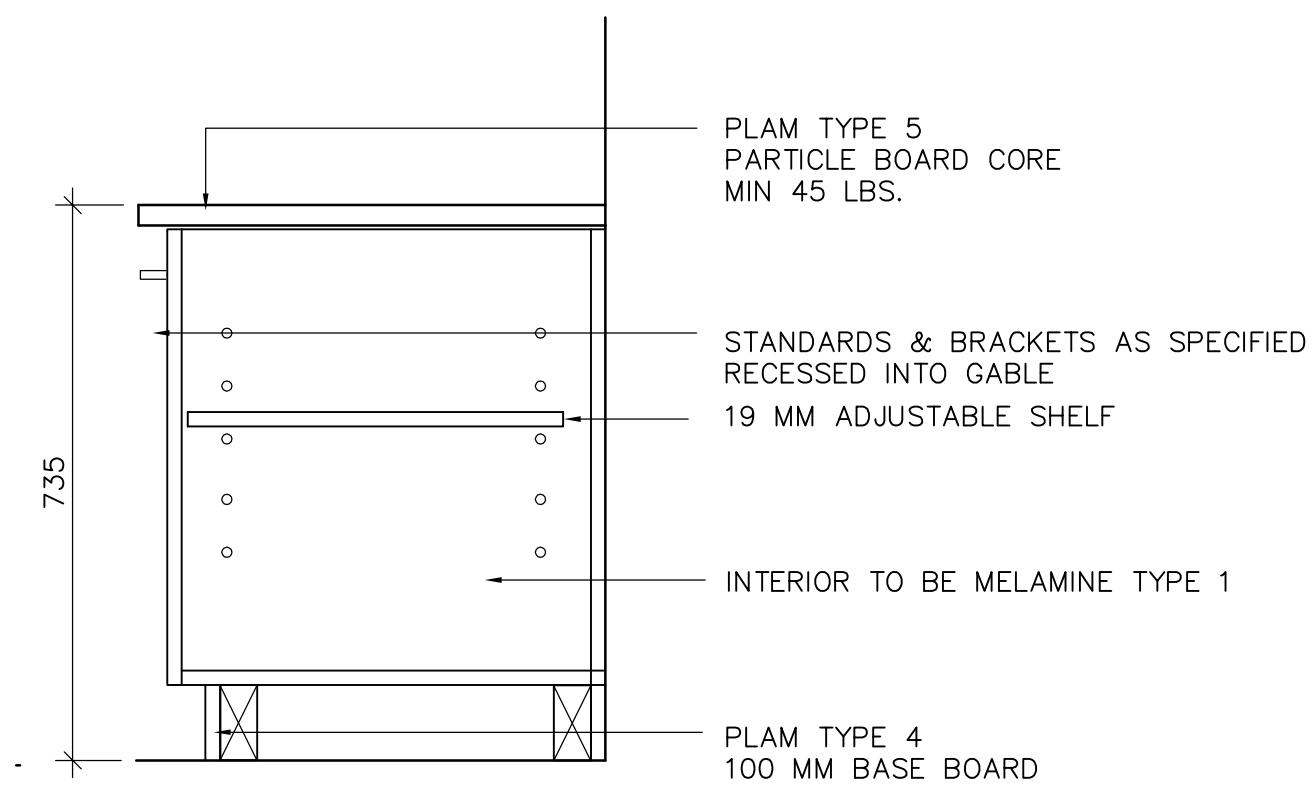

7 MILLWORK SECTION
WB-B0357 1 : 10

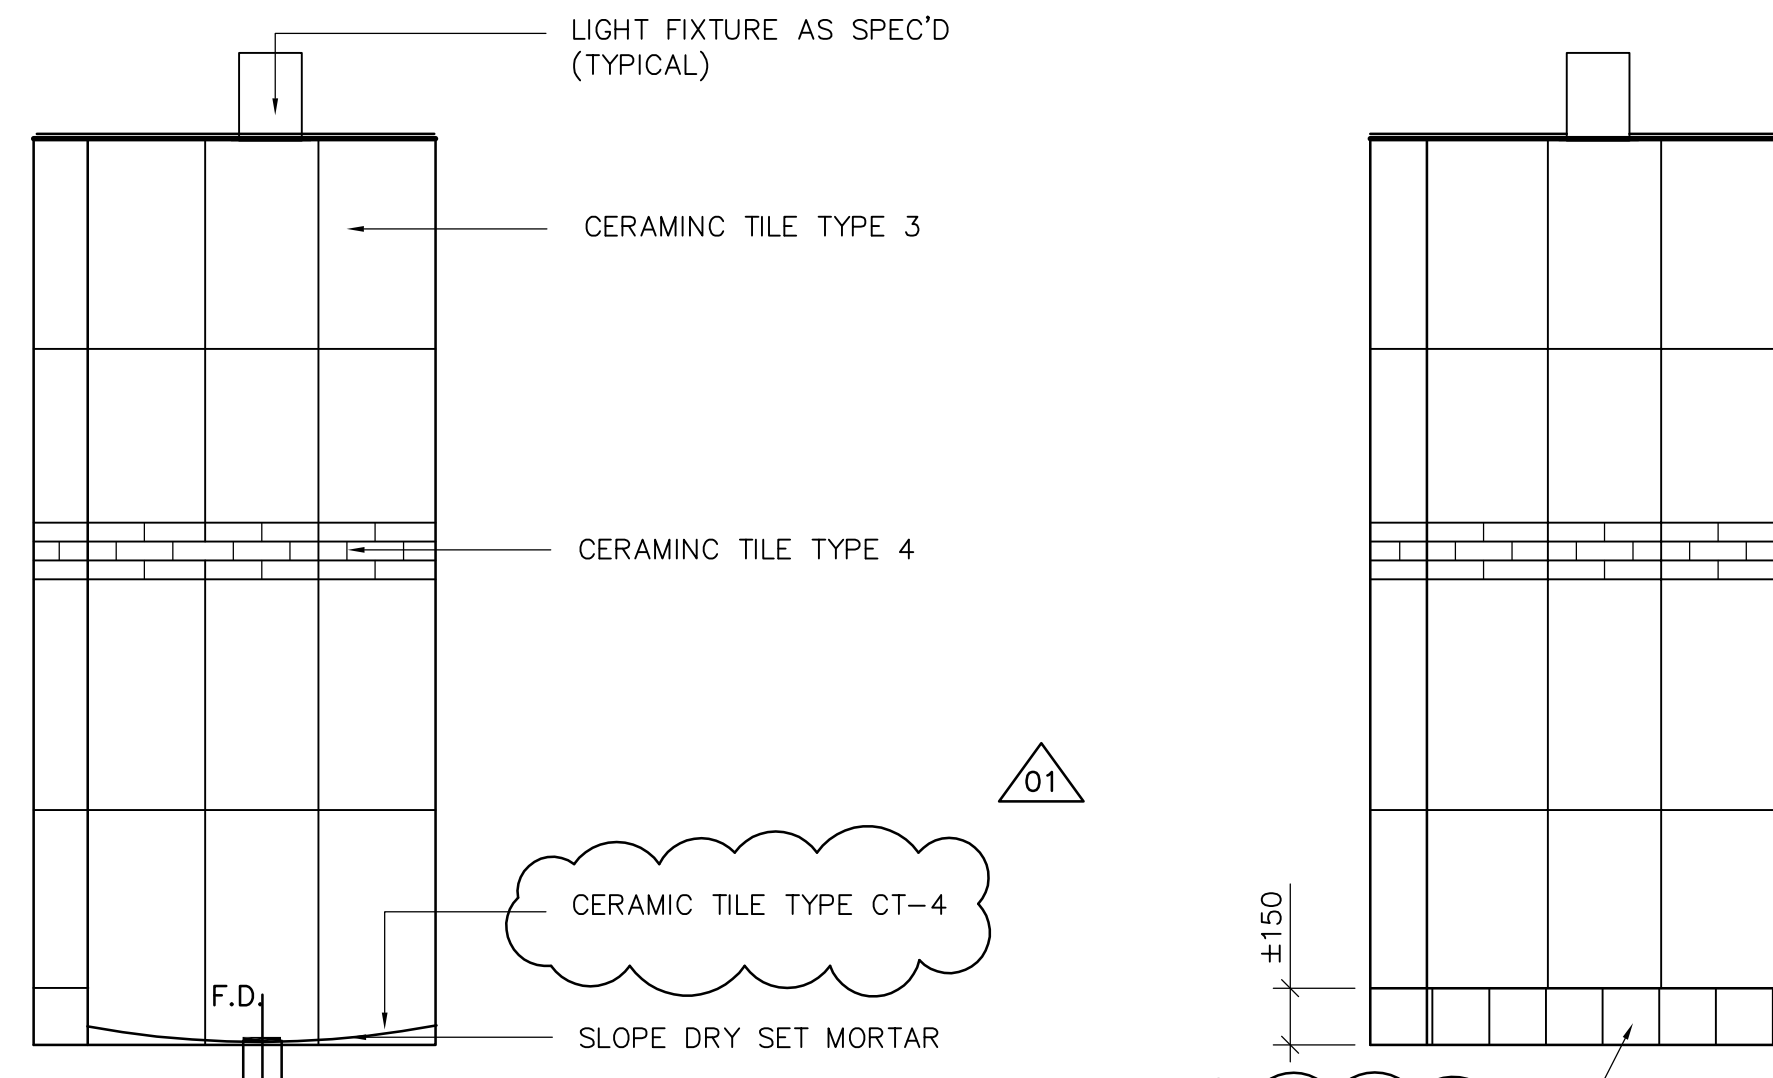

8 WOMEN'S SHOWERS 329B
WB-B0354 1 : 10

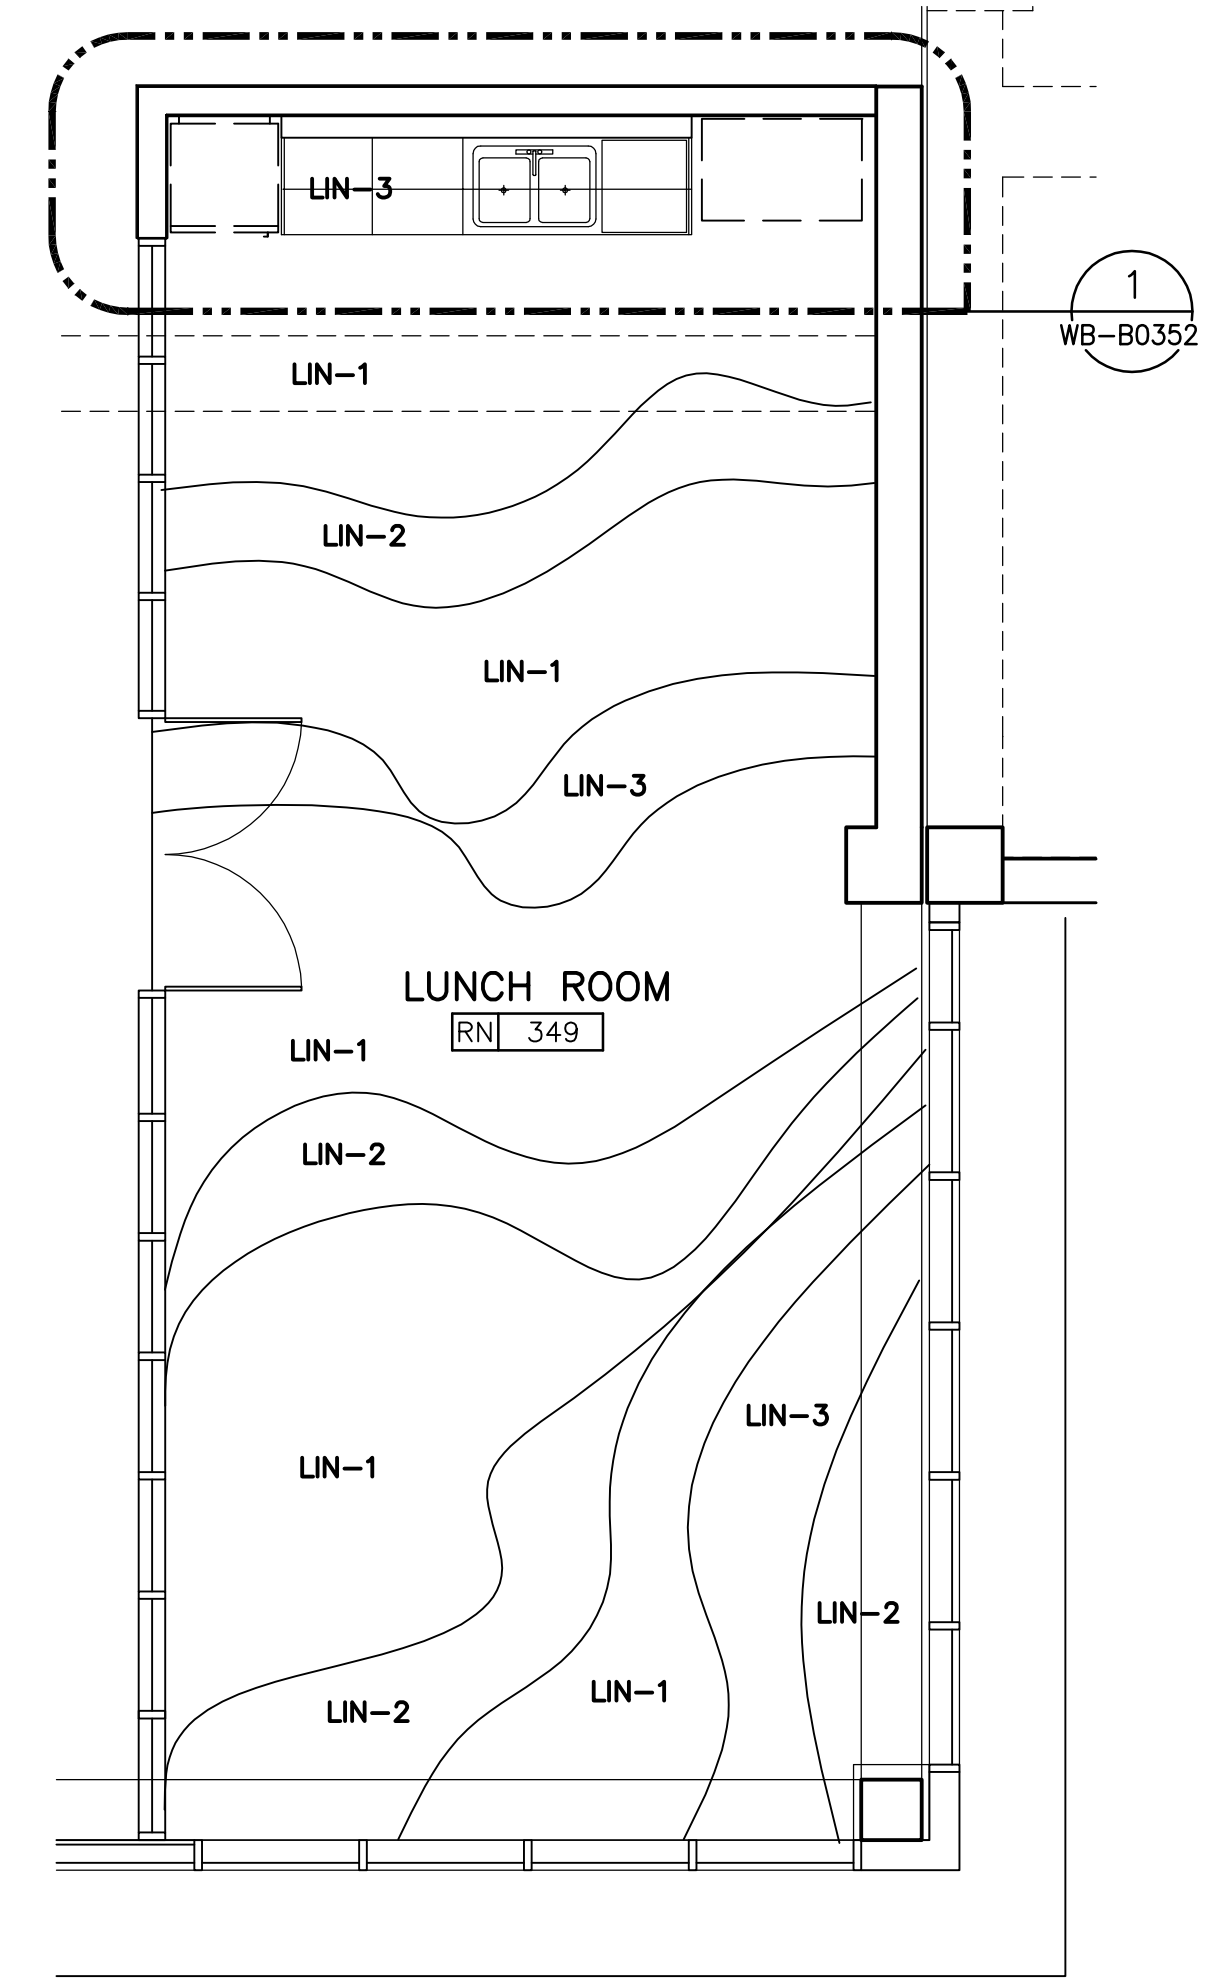

1 LUNCH ROOM FLOOR PATTERN (THIRD FLOOR LEVEL)
WB-B0357 1 : 20



B.M. ELEV.			
NO.	REVISIONS	DATE	BY
01	95-2007 ADDENDUM 07	07/07/27	LK
00	ISSUED FOR TENDER	07/06/05	LK



DESIGNED BY	MG	CHECKED BY	BJS
DRAWN BY	MG	APPROVED BY	AHL
SCALE:	AS NOTED		
RELEASED FOR CONSTRUCTION BY:	R. SOROKOWSKI		
DATE	2006/08/16	DATE	2007/06/05



ENGINEER'S SEAL	
ORIGINAL SIGNED BY	NEIL COOPER
	2007/06/05
CONSULTANT DRAWING NO.	WB-B0357



WATER TREATMENT PLANT MAIN BUILDING OFFICE AND PLANT INTERIOR FINISHES		CITY FILE NUMBER
ARCHITECTURAL MILLWORK PLANS, ELEVATIONS, SECTIONS AND MATERIAL LIST		SHEET OF
		CITY DRAWING NUMBER
		1-0601B-A-B0357-001-01D