

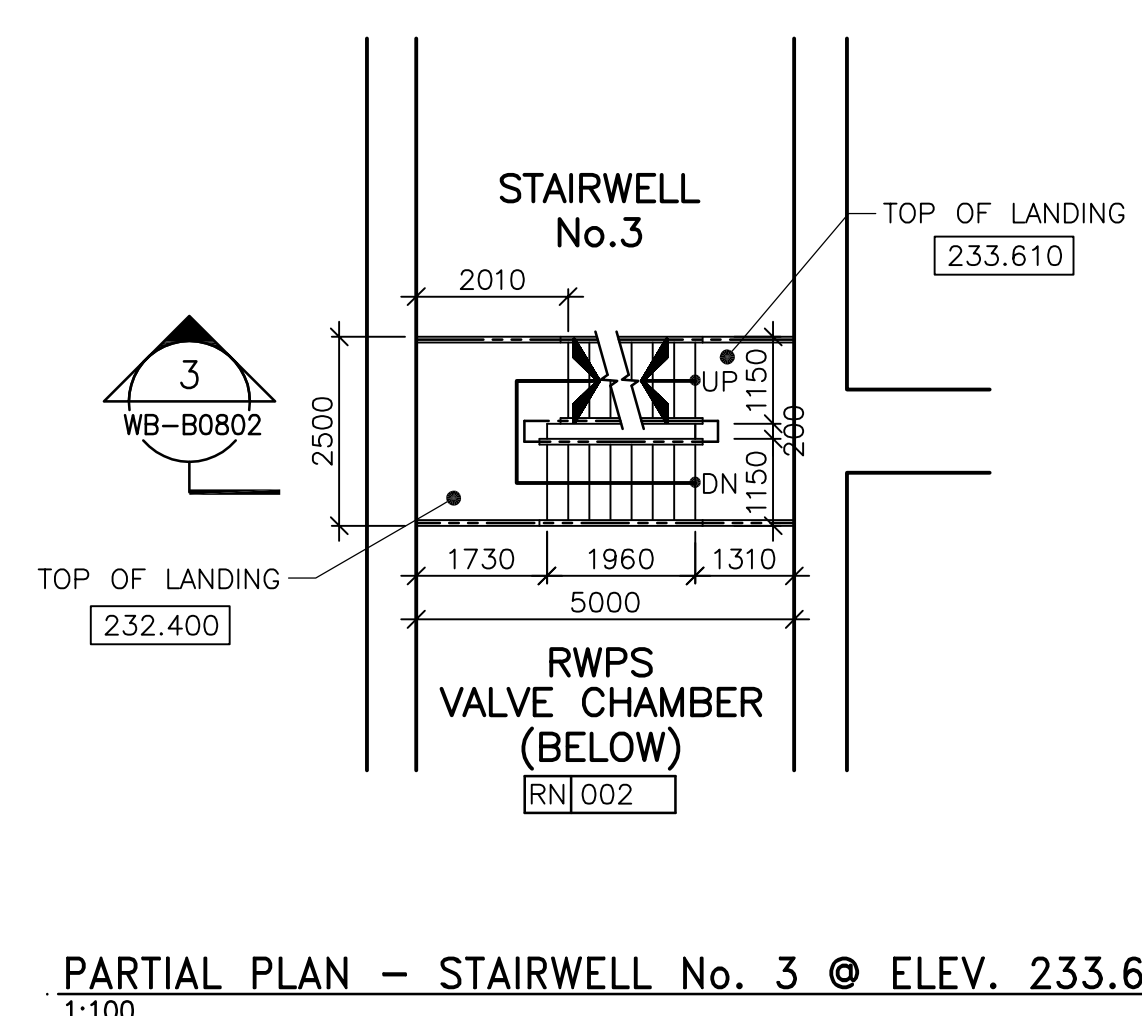


1 PARTIAL PLAN - RAW WATER PUMP STATION (LOWER LEVEL)
WB-B0105 1:100

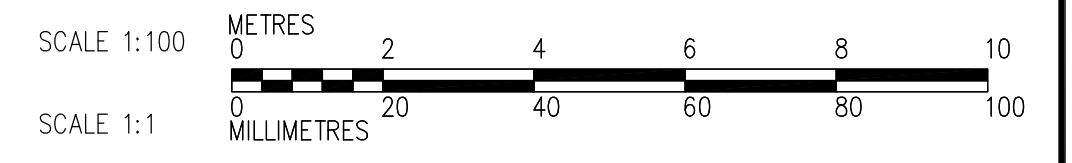

PARTIAL PLAN - STAIRWELL No. 3 @ ELEV. 233.610
1:100

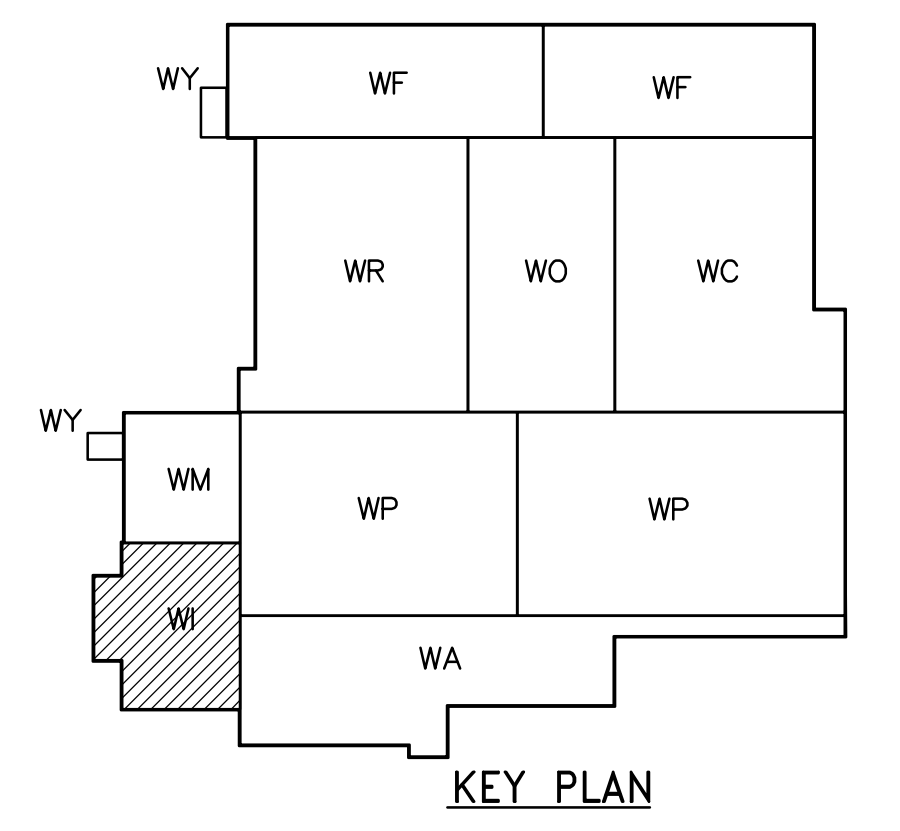

B.M. ELEV.	CH2MHILL Frederickson Cooper ARCHITECTS		EarthTech A Fox International Lic. Company		ENGINEER'S SEAL ORIGINAL SIGNED BY NEIL COOPER 2007/06/05	THE CITY OF WINNIPEG WATER AND WASTE DEPARTMENT ENGINEERING DIVISION WATER TREATMENT PLANT MAIN BUILDING OFFICE AND PLANT INTERIOR FINISHES	CITY FILE NUMBER SHEET OF	
DESIGNED BY: TWS	CHECKED BY: BJS	DRAWN BY: SH/LK/AL	APPROVED BY: AHL	SCALE: 1:100	RELEASED FOR CONSTRUCTION BY: R. SOROKOWSKI		ARCHITECTURAL PARTIAL PLAN OF RAW WATER PUMP STATION (ELEV. 233.500)	CITY DRAWING NUMBER 1-06018-A-B0105-001-000
00 ISSUED FOR TENDER	07/06/05	LK	DATE	2005/08/03	DATE	2007/06/05	CONSULTANT DRAWING NO. WB-B0105	
NO. REVISIONS	DATE	BY	DATE	2005/08/03	DATE	2007/06/05	DATE	2007/06/05